


PLAN

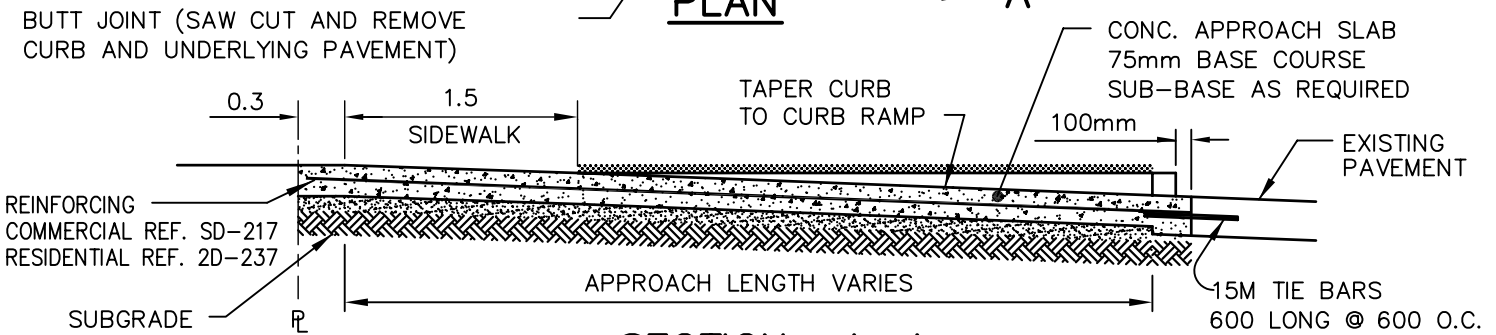

SECTION A-A

NOTES:

- 1) WHERE NO SIDEWALK EXISTS, APPROACH SHALL BE CONSTRUCTED TO PROPERTY LINE.
- 2) EXISTING SIDEWALK SHALL BE REMOVED AND THE APPROACH AND EXPANSION JOINT EXTENDED BACK TO THE PROPERTY LINE AS SHOWN.
- 3) M.H. ISOLATIONS TO BE APPROVED BY CONTRACT ADMINISTRATOR.
- 4) CONTRACTION JOINTS AS REQUIRED TO MATCH STREET TRANSVERSE JOINTS.



THE CITY OF WINNIPEG
PUBLIC WORKS DEPARTMENT

Reference Spec. No.
CW 3230, CW 3310

DIMENSIONS ARE IN METRES

**PRIVATE APPROACH ON
REGIONAL STREETS
(WITH BARRIER CURB)**

Designed By:
L.S.W.L.

Drawn By:
A.R.

Scale :
N.T.S.

Checked By:
B.P.

Date:
07-12-31

Drawing No.

Approved:
SURFACE WORKS COMMITTEE

SD-232