


**PLAN**

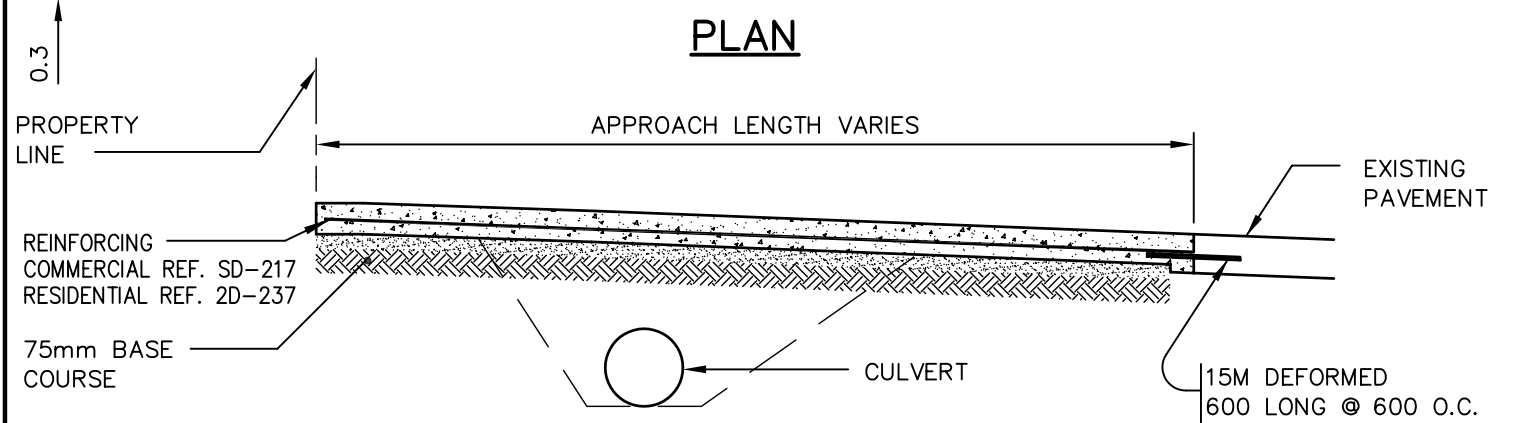

**TYPICAL CROSS SECTION**


**THE CITY OF WINNIPEG**  
 PUBLIC WORKS DEPARTMENT

Reference Spec. No.  
 CW 3230, CW 3310, CW 3610

- NOTES:**
- M.H. ISOLATIONS TO BE APPROVED BY CONTRACT ADMINISTRATOR.
  - CONTRACTION JOINTS AS REQUIRED TO MATCH STREET TRANSVERSE JOINTS.

DIMENSIONS ARE IN METRES

**PRIVATE APPROACH  
 ON REGIONAL STREETS  
 (WITH DITCH DRAINAGE)**

Designed By: L.S.W.L.	Drawn By: A.R.	Scale : <b>N.T.S.</b>
Checked By: B.P.	Date: 07-12-31	Drawing No.
Approved: SURFACE WORKS COMMITTEE		<b>SD-234</b>