



APPLICABLE FOR EXISTING LIP CURB < 80mm
IF CURB > 80mm REF SD-202B.

PLAN

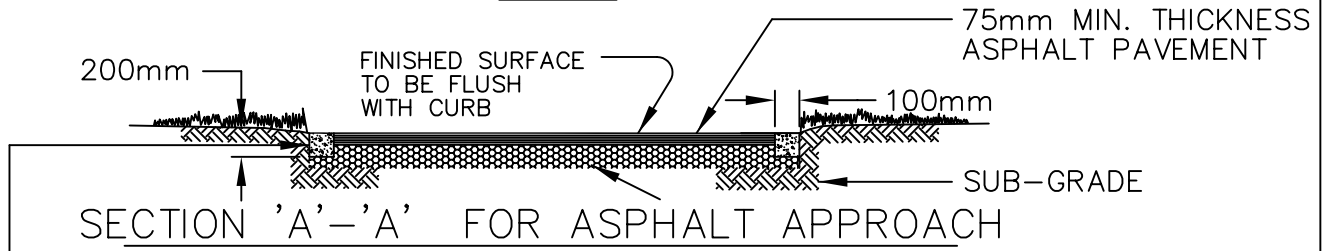

65mm x 140mm PRECAST CURB OR 100mm x 200mm CAST-IN-PLACE CURB WITH TWO 15M DEFORMED BARS.

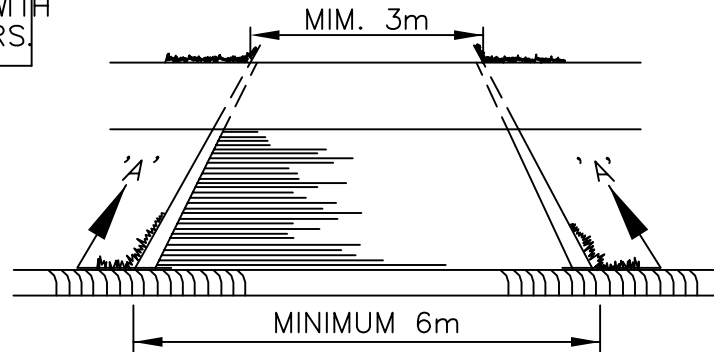

FRONTAL PERSPECTIVE OF FINISHED PRIVATE APPROACH



THE CITY OF WINNIPEG
PUBLIC WORKS DEPARTMENT

Reference Spec. No.
CW 3230, CW 3310, CW 3330
CW 3410

RESIDENTIAL APPROACH- ASPHALT
(WITH EXISTING LIP CURB)

Revisions

No.	Date	Description	By

Designed By: L.S.W.L.	Drawn By: T.G.A.	Scale : N.T.S.
Checked By: D.R.K.	Date: 09-02-02	Drawing No.
Approved: SURFACE WORKS COMMITTEE		SD-238B