


CHAIN LINK FENCING WITH P.T. POSTS

SCD-152B

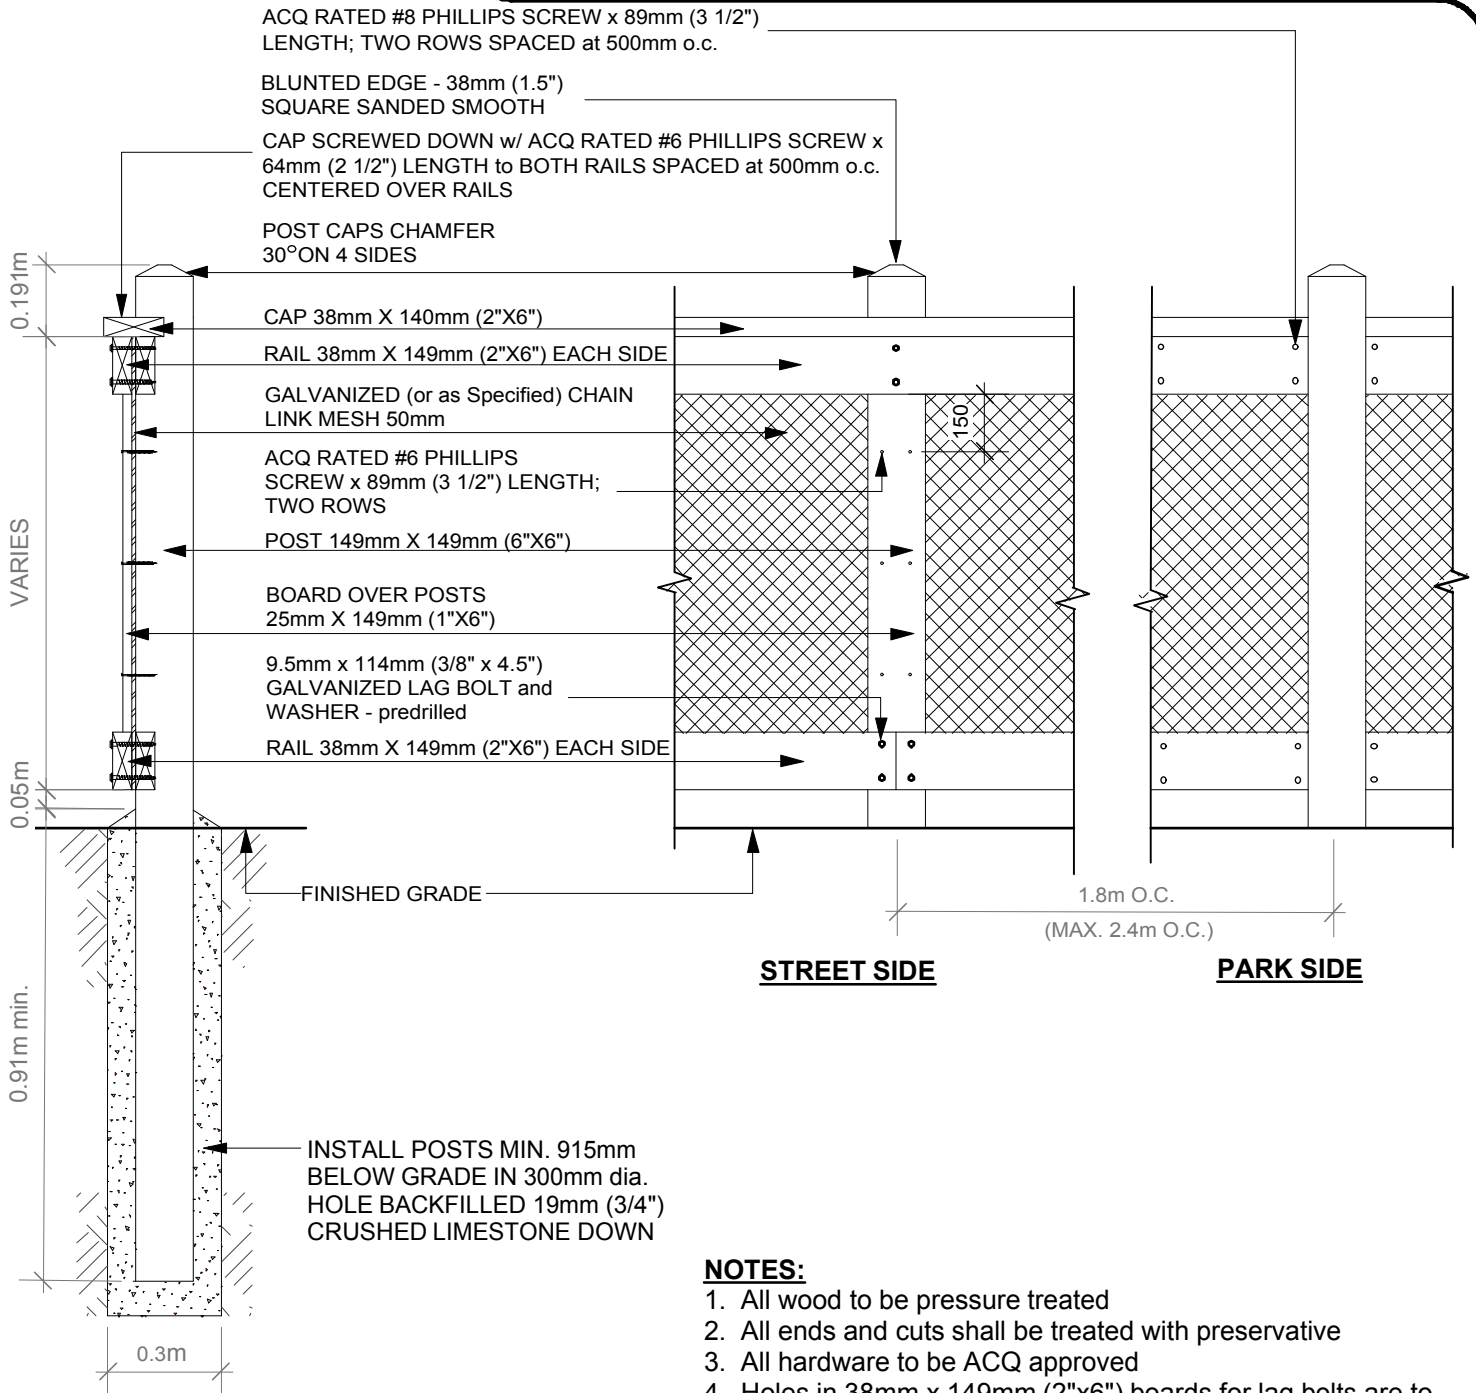

SECTION

NOTES:

1. All wood to be pressure treated
2. All ends and cuts shall be treated with preservative
3. All hardware to be ACQ approved
4. Holes in 38mm x 149mm (2"x6") boards for lag bolts are to be pre-drilled at 11mm (7/16") diameter.
5. 25mm x 149mm (1"x6") board is to be fastened flush only against chainlink, so as not to cause bowing, cupping or other distortion. Double row of nails required otherwise wood will cup.

DIMENSIONS SHOWN ARE IN MILLIMETRES UNLESS OTHERWISE SPECIFIED

REVISION: 4
 DATE: October 4, 2016
 SCALE: 1:20
 DRAWN BY: SP/HF

The City of Winnipeg
 Planning, Property and Development Department
 Planning and Land Use Division
 Unit 15 - 30 Fort Street, Winnipeg, MB, R3C 4X5

