

Notes

1. Embedment depth of post as per manufacturer's specifications
2. Asphalt sport court surface as per SCD-305 or SCD-305A
3. Concrete underground structures as per CW 2160

Drawing Title:


**Basketball standard
concrete pile detail**

Drawing No:

SCD-300

New basketball standard install
as per manufacturer's
specifications. Ensure post is set
plumb in pile.

Location of pile in relation to
court layout as per SCD-320

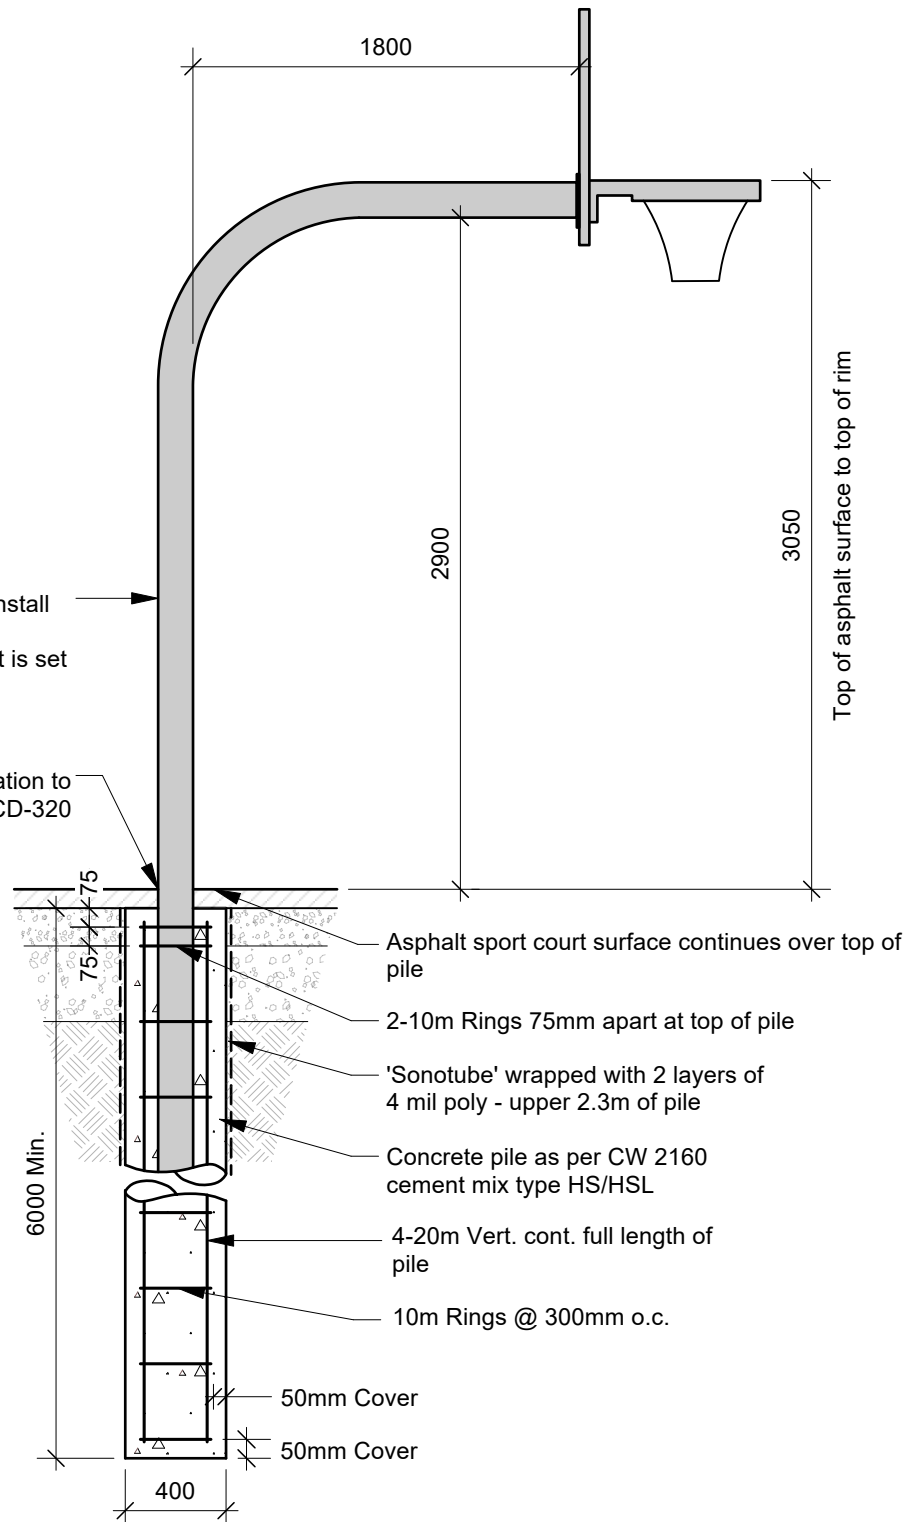

Dimensions shown are in millimetres unless otherwise specified

Revision: 2
Date: June 2025
Scale: NTS
Drawn by: MK

The City of Winnipeg

Planning, Property and Development Department
Planning and Land Use Division
Unit 15 - 30 Fort Street, Winnipeg, MB, R3C 4X5

