

Notes



1. Chain link fencing as per CW 3550
Terminal posts (corner, gate & end posts): 89mm O.D.
Line posts: 63mm O.D.
Horizontal posts (top, bottom and mid rail brace): 43mm O.D.
2. Asphalt sport court surface as per SCD-305 or SCD-305A
3. Any damage made to the sport court surfacing during construction shall be repaired with the same product and color
4. Number of gates and gate locations as per drawings

Drawing Title:

Tennis & Basketball Fencing and Gate Detail

Drawing Number:

SCD-304

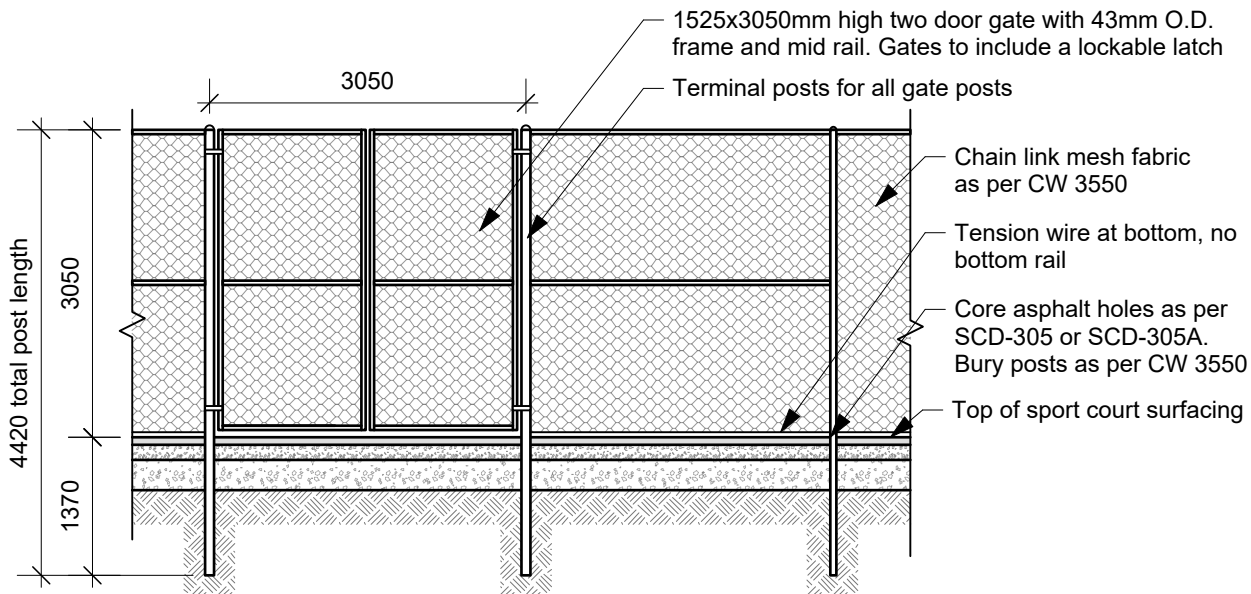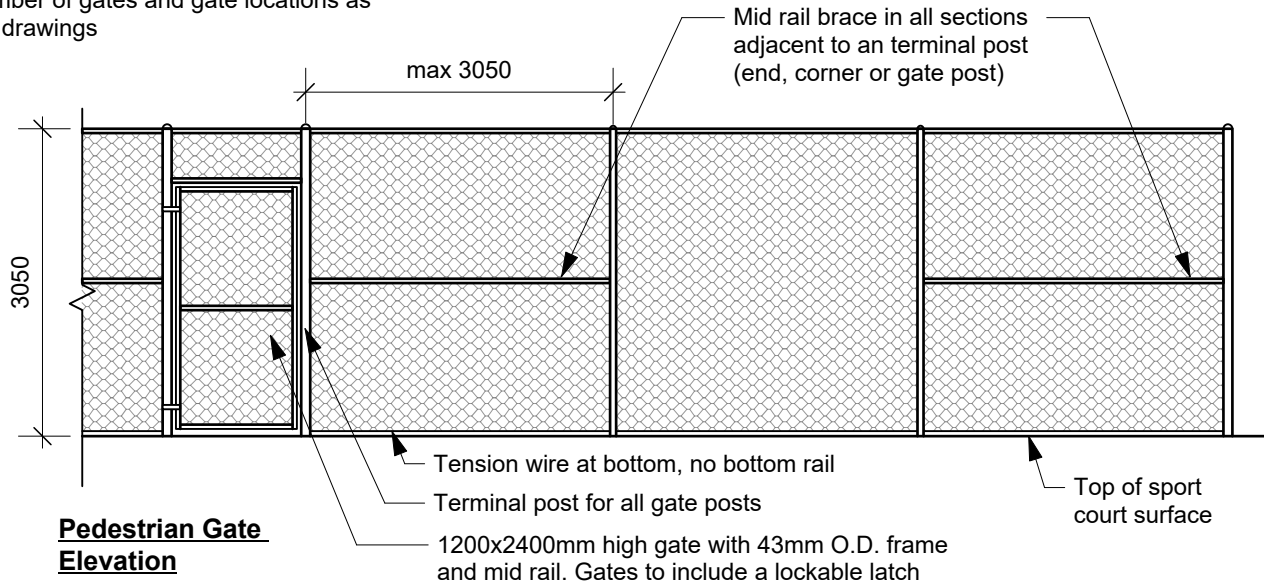

Vehicle Access Gate Section

Dimensions shown are in millimetres unless otherwise specified

Revision: 1
Date: July 2026
Scale: NTS
Drawn by: MG

The City of Winnipeg
Planning, Property & Development Department
Urban Planning & Design
Unit 15 - 30 Fort Street, Winnipeg, MB, R3C 4X5

