

Notes


1. Chain link fencing as per CW 3550
2. Sub-grade, sub-base & base course construction as per CW 3110
3. Any damage made to the sport court surfacing during post installation shall be repaired with the same product and color

Drawing Title:

Sport Courts Typical Pavement Section

Drawing Number:

SCD-305

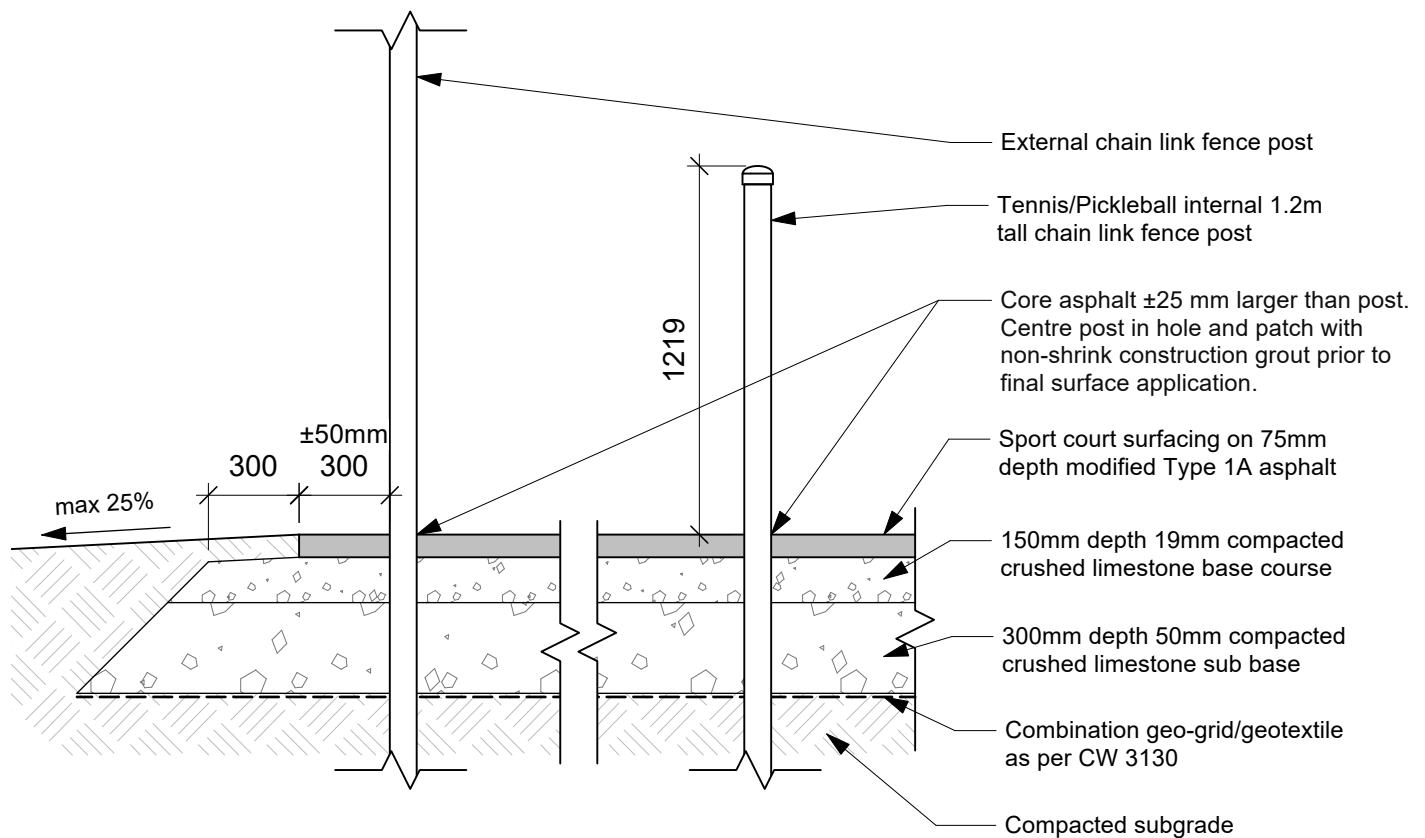

Dimensions shown are in millimetres unless otherwise specified

Revision: 2
Date: July 2026
Scale: NTS
Drawn by: MG

The City of Winnipeg
Planning, Property & Development Department
Urban Planning & Design
Unit 15 - 30 Fort Street, Winnipeg, MB, R3C 4X5

