

Notes


1. Sport court surface as per SCD-305 or SCD-305A
2. Chain link fencing and gates as per CW 3550 and SCD-304
3. Basketball ball court size and markings as per Basketball Manitoba guidelines
4. Outer boundary lines to be min 50mm wide and interior basketball lines to be 50mm wide. Lines to be white on a contrasting color surface unless otherwise specified in drawings.
5. Preferred offset of minimum 2m of unobstructed space from outer boundary lines to any wall, fence or edge of sport court surface.
6. North/South orientation recommended

Drawing Title:

High School Basketball Sport Court Layout

Drawing Number:

SCD-320

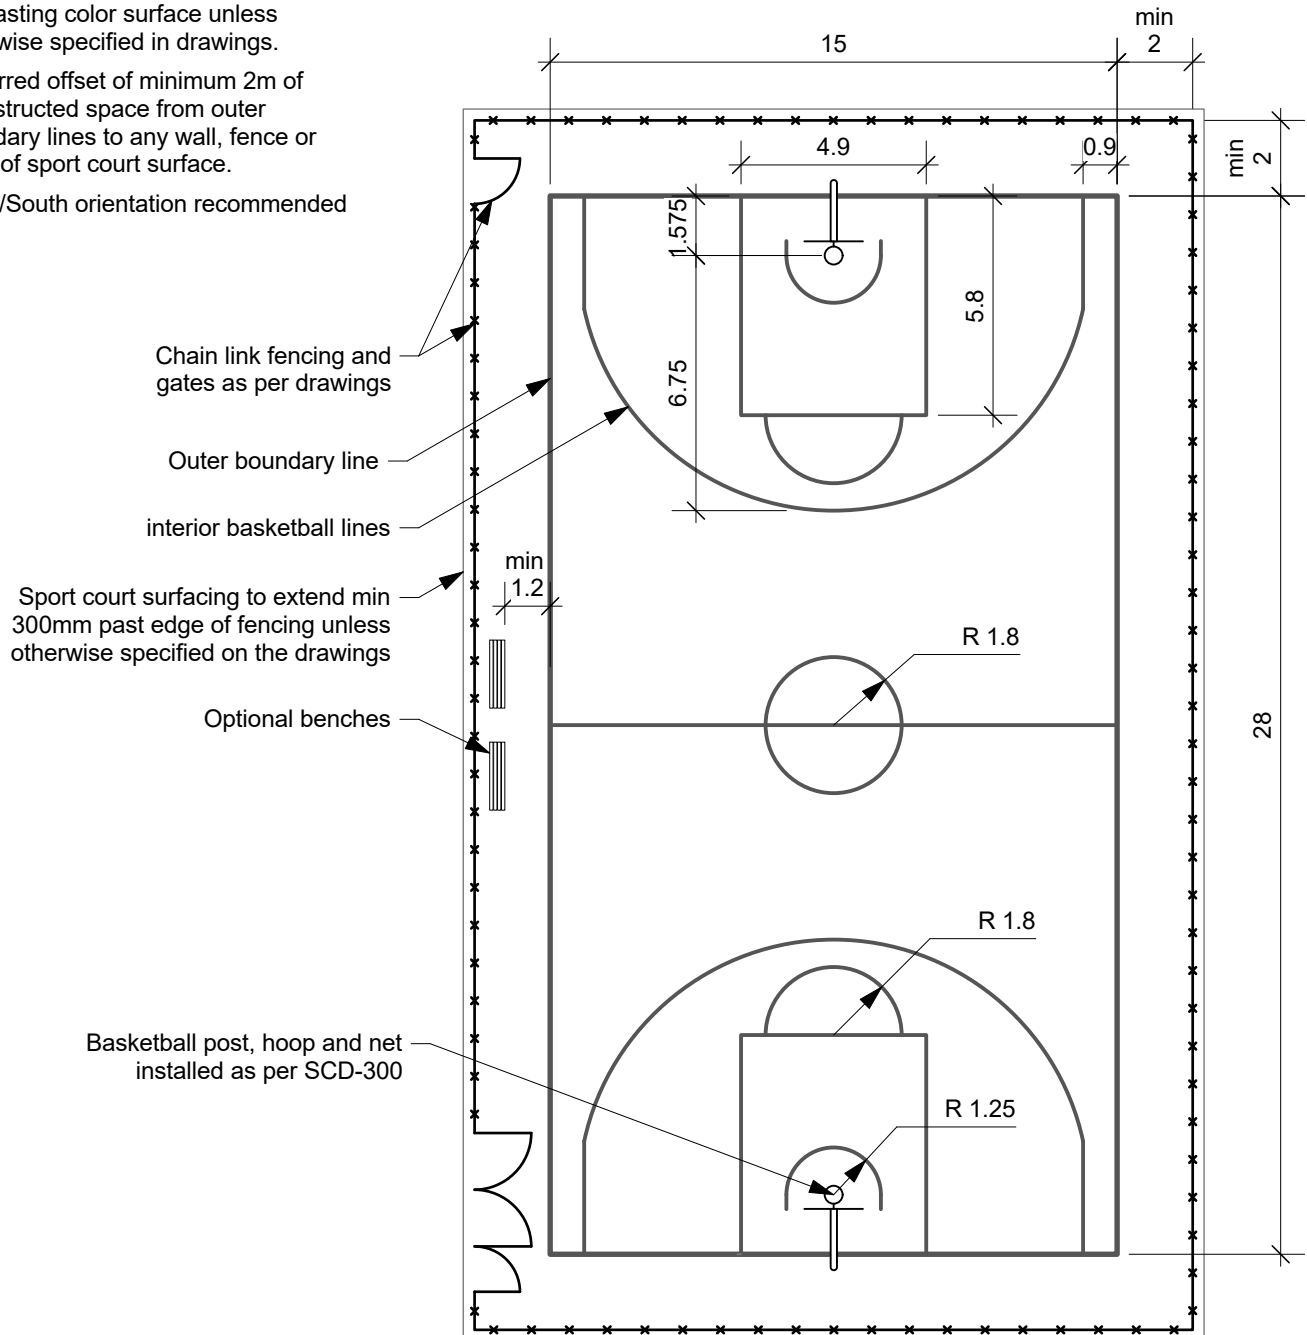

Dimensions shown are in metres unless otherwise specified

Revision: 2
Date: July 2026
Scale: NTS
Drawn by: MG

The City of Winnipeg
Planning, Property & Development Department
Urban Planning & Design
Unit 15 - 30 Fort Street, Winnipeg, MB, R3C 4X5

