


Drawing Title:

# SPECIAL DETAIL FOR TREE PLANTING WITH TREE SPADE EXCAVATED PIT

Drawing No:

**SCD-518**

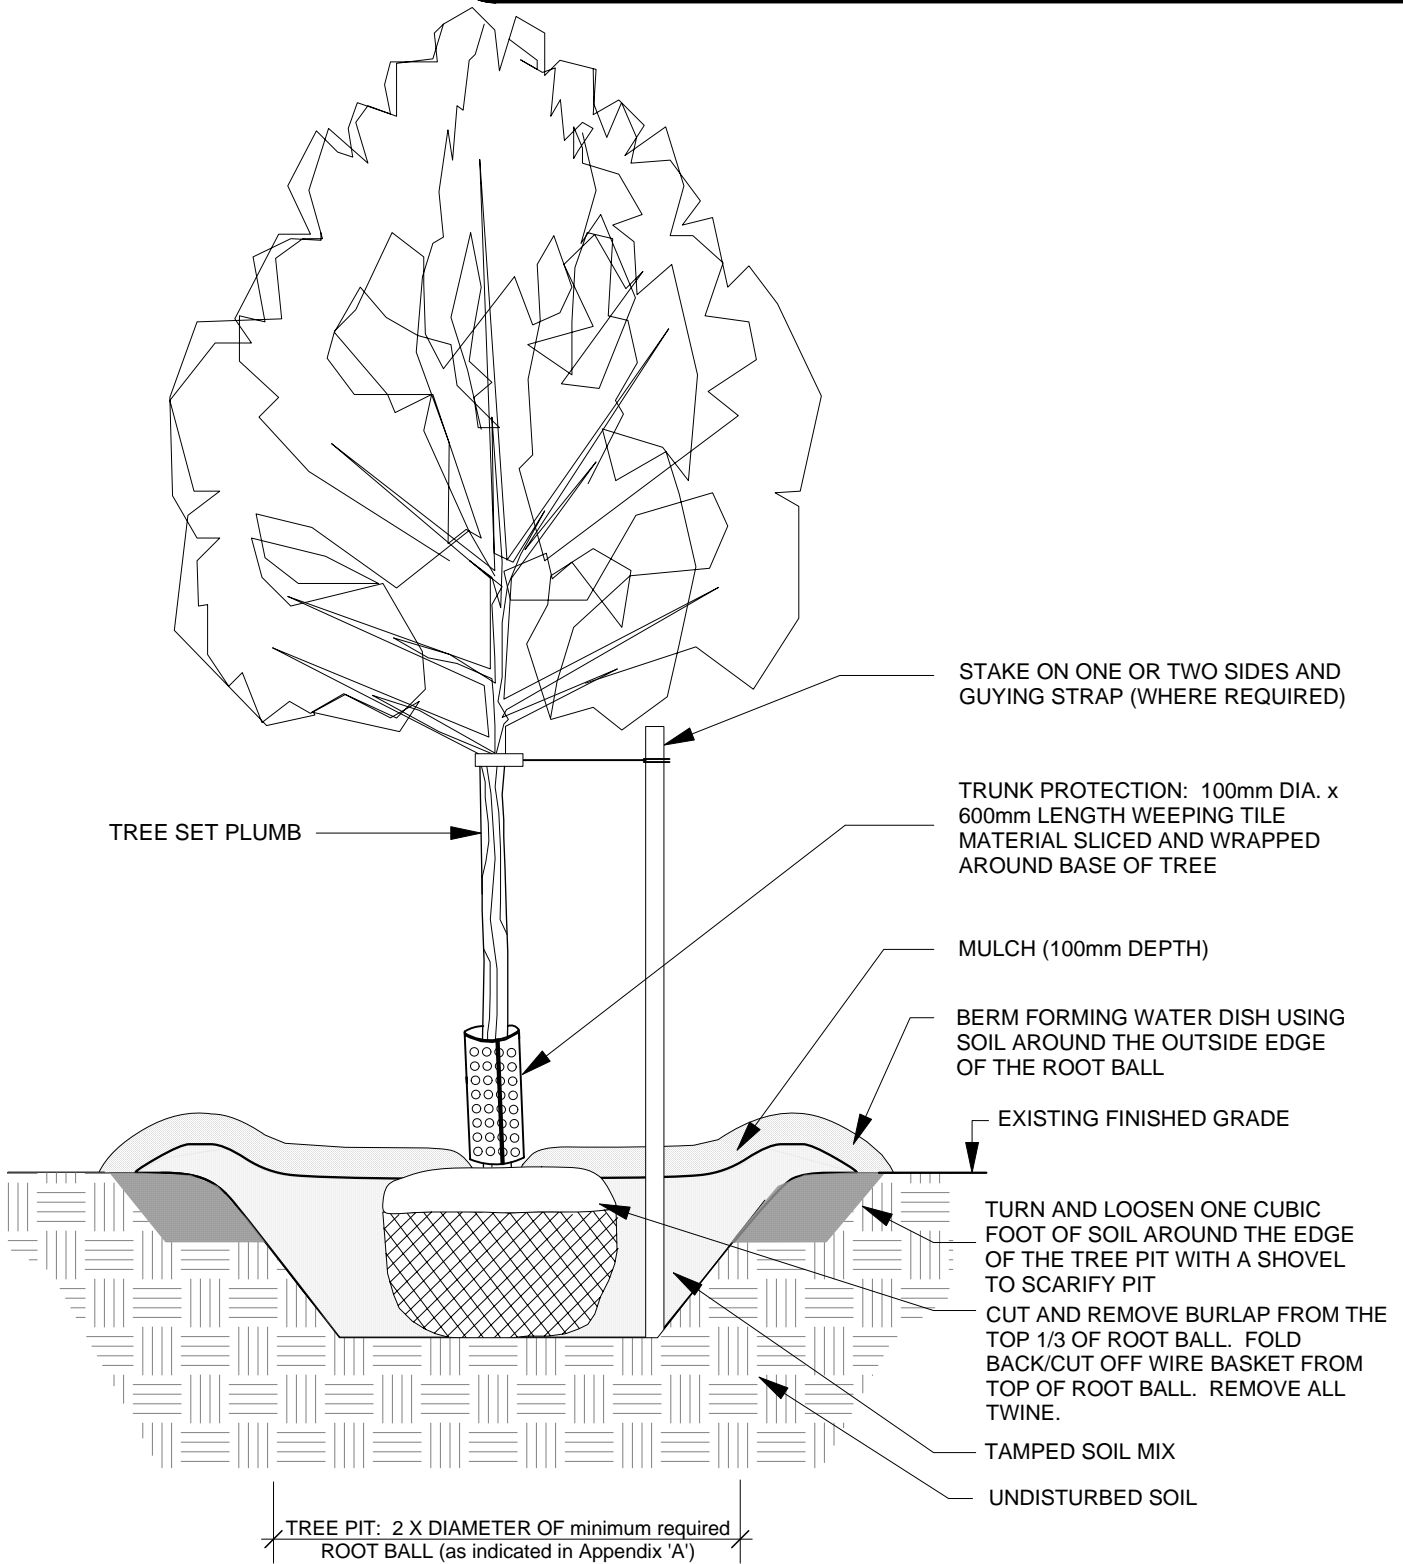

DIMENSIONS SHOWN ARE IN MILLIMETRES UNLESS OTHERWISE SPECIFIED

REVISION:  
DATE: JAN 2011  
SCALE: N.T.S.  
DRAWN BY: SP

The City of Winnipeg  
Planning, Property and Development Department  
Planning and Land Use Division  
Unit 15 - 30 Fort Street, Winnipeg, MB, R3C 4X5

