

## NOTES


1. CONCRETE EDGE AS PER SCD-643
2. ASPHALT PATH AS PER SCD-648
3. FILLET CONCRETE EDGES AND MAKE SMOOTH ON ALL SIDES

Drawing Title:

# CONCRETE PLAY EDGE W/ SLOPED ASPHALT ACCESSIBLE ENTRANCE

Drawing No:

**SCD-643A**

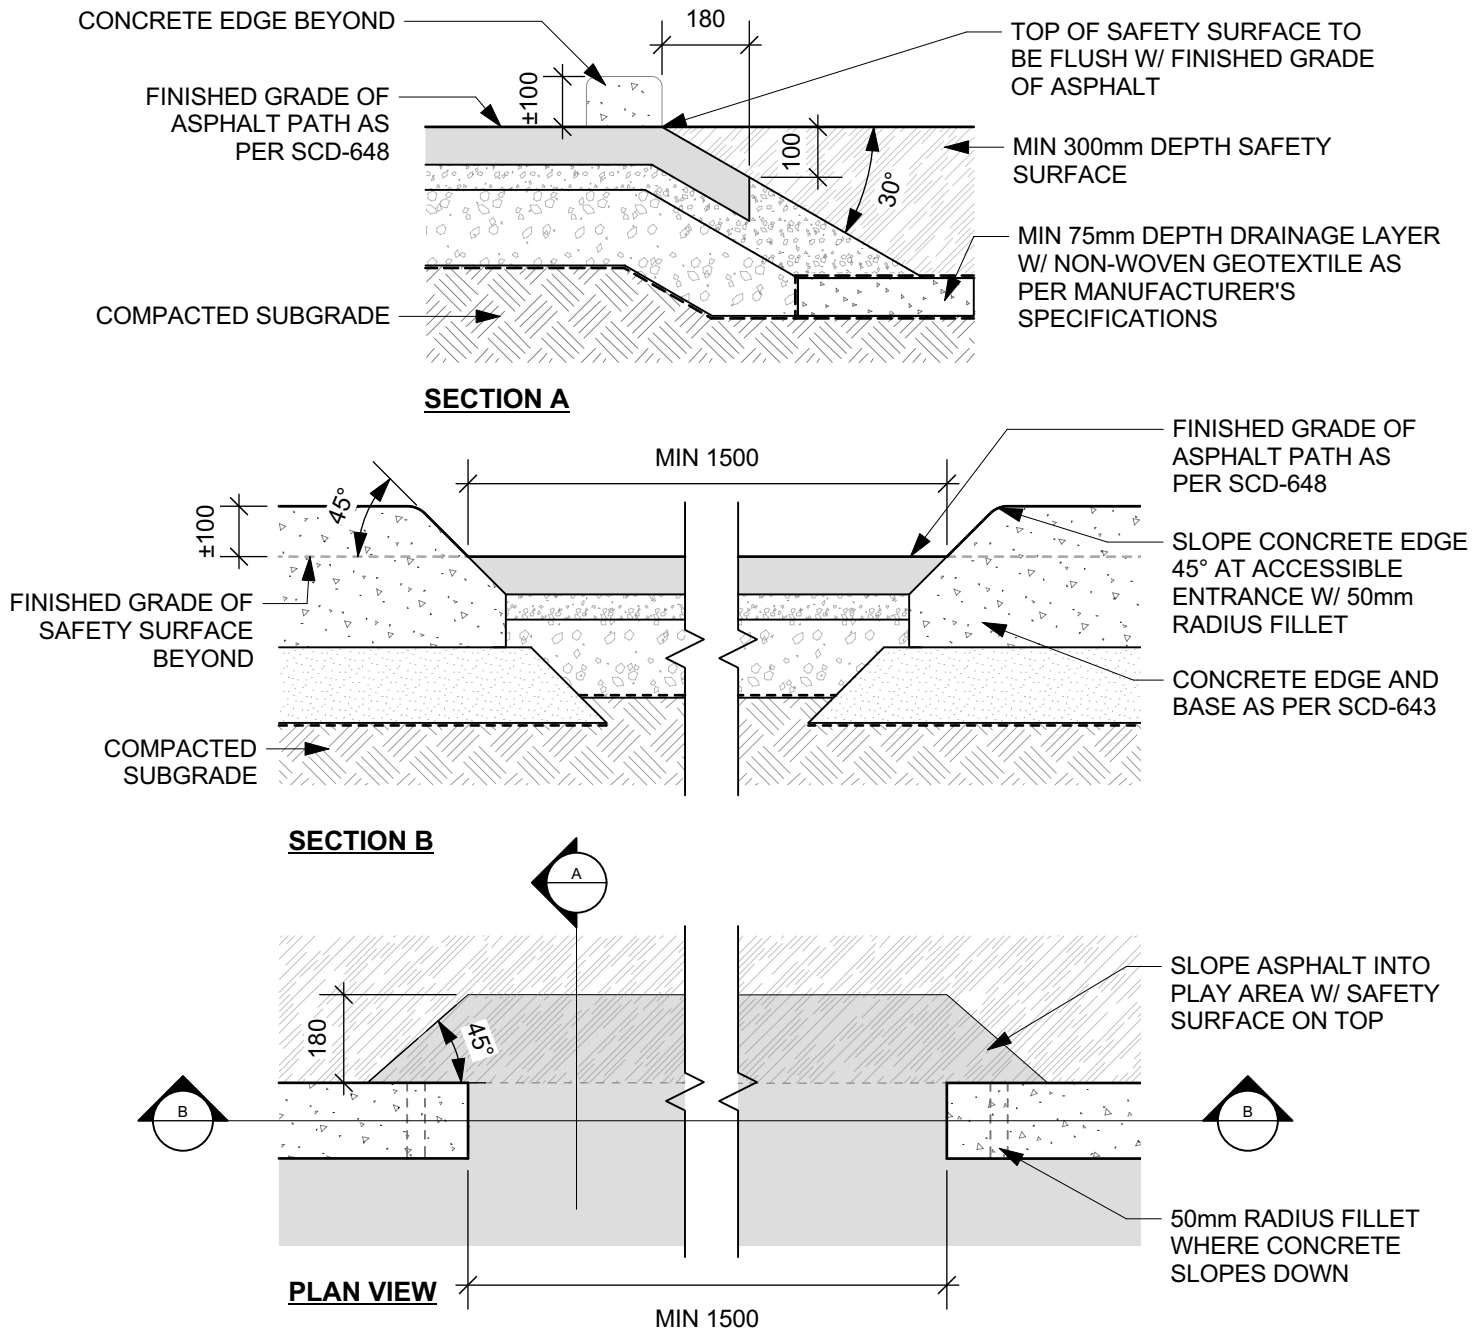

DIMENSIONS SHOWN ARE IN MILLIMETRES UNLESS OTHERWISE SPECIFIED

REVISION: 0  
DATE: June 2024  
SCALE: NTS  
DRAWN BY: MG

The City of Winnipeg  
Planning, Property and Development Department  
Planning and Land Use Division  
Unit 15 - 30 Fort Street, Winnipeg, MB, R3C 4X5

