

General Notes


1. Sub-grade, sub base & base coarse construction as per CW 3110
2. Topsoil & Seed as per CW3520 and CW 3540
3. Topsoil & Sod as per CW 3510 and CW 3540

Drawing Title:

Park pathway crushed limestone

Drawing No:

SCD-646

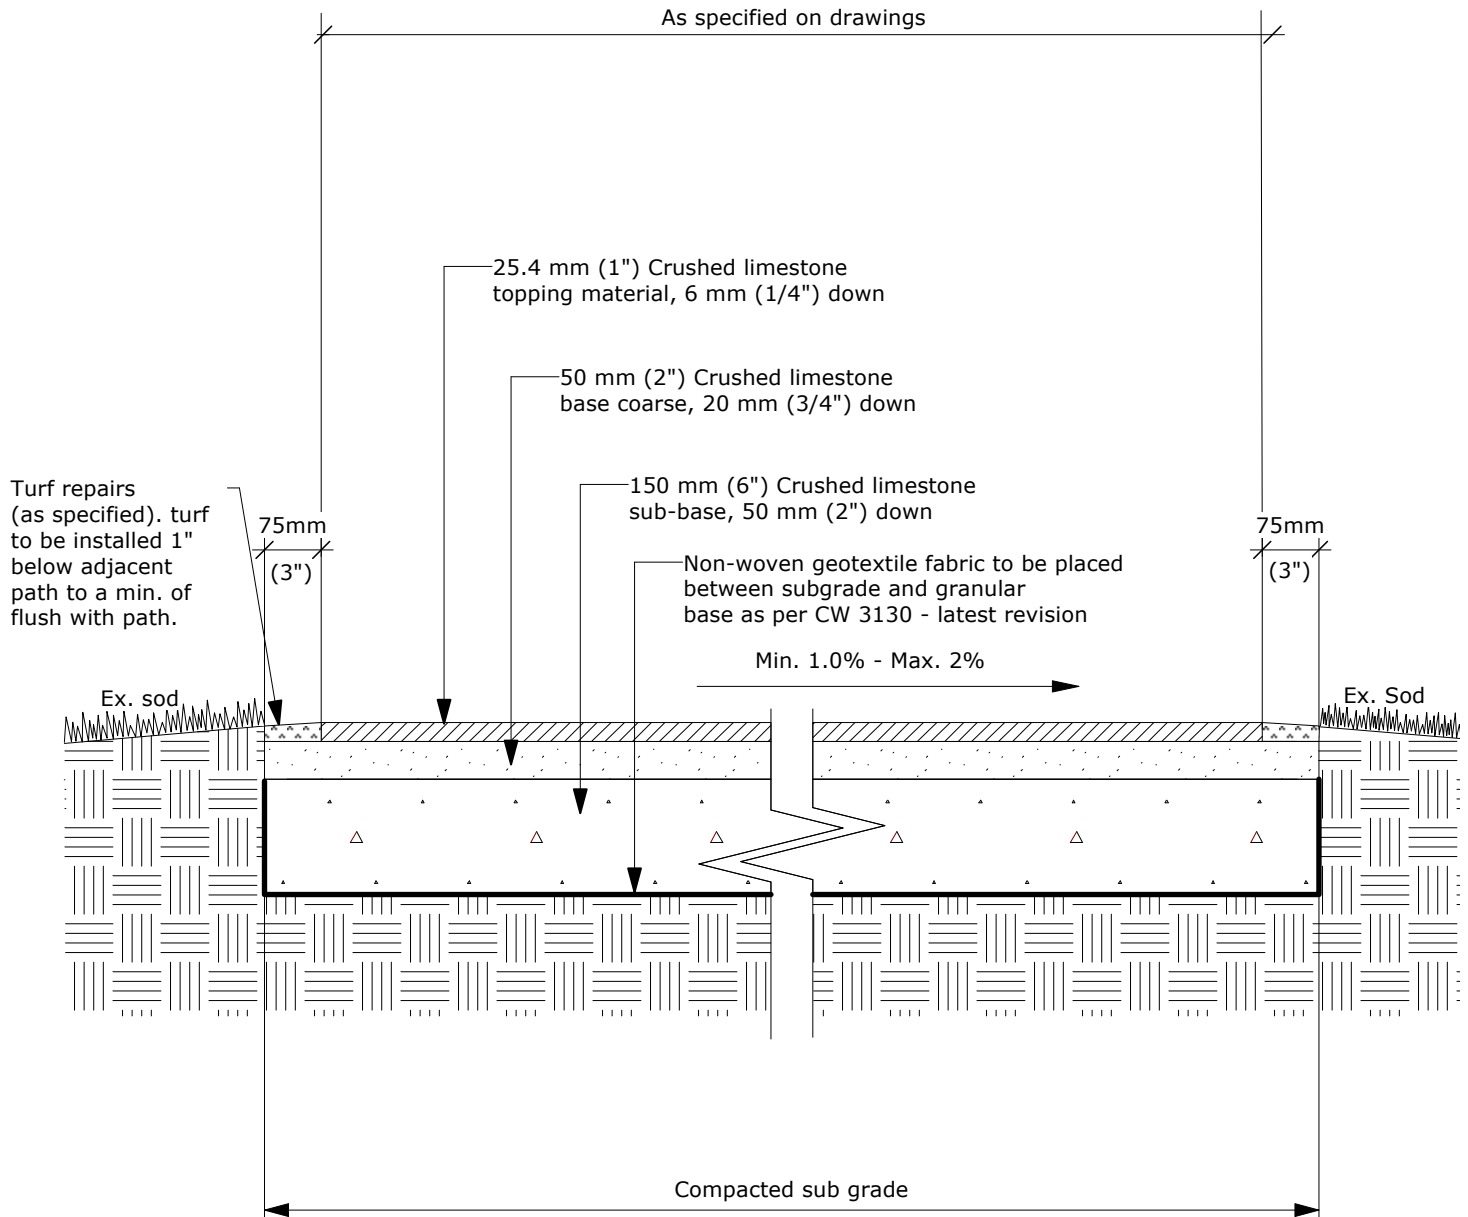

Dimensions shown are in millimetres unless otherwise specified

REVISION: 2
Date: August 18, 2025
Scale: NTS
Drawn by: MK

The City of Winnipeg

Planning, Property and Development Department
Planning and Land Use Division
Unit 15 - 30 Fort Street, Winnipeg, MB, R3C 4X5

