

General Notes


1. Asphalt Concrete Pavement Works as per CW 3410
2. Sub-Grade, Sub Base & Base Coarse Construction as per CW 3110
3. Topsoil & Seed as per CW3520 and CW 3540
4. Topsoil & Sod as per CW 3510 and CW 3540

Drawing Title:

PARK PATHWAY ASPHALT ON "A-BASE"

Drawing No:

SCD-648B

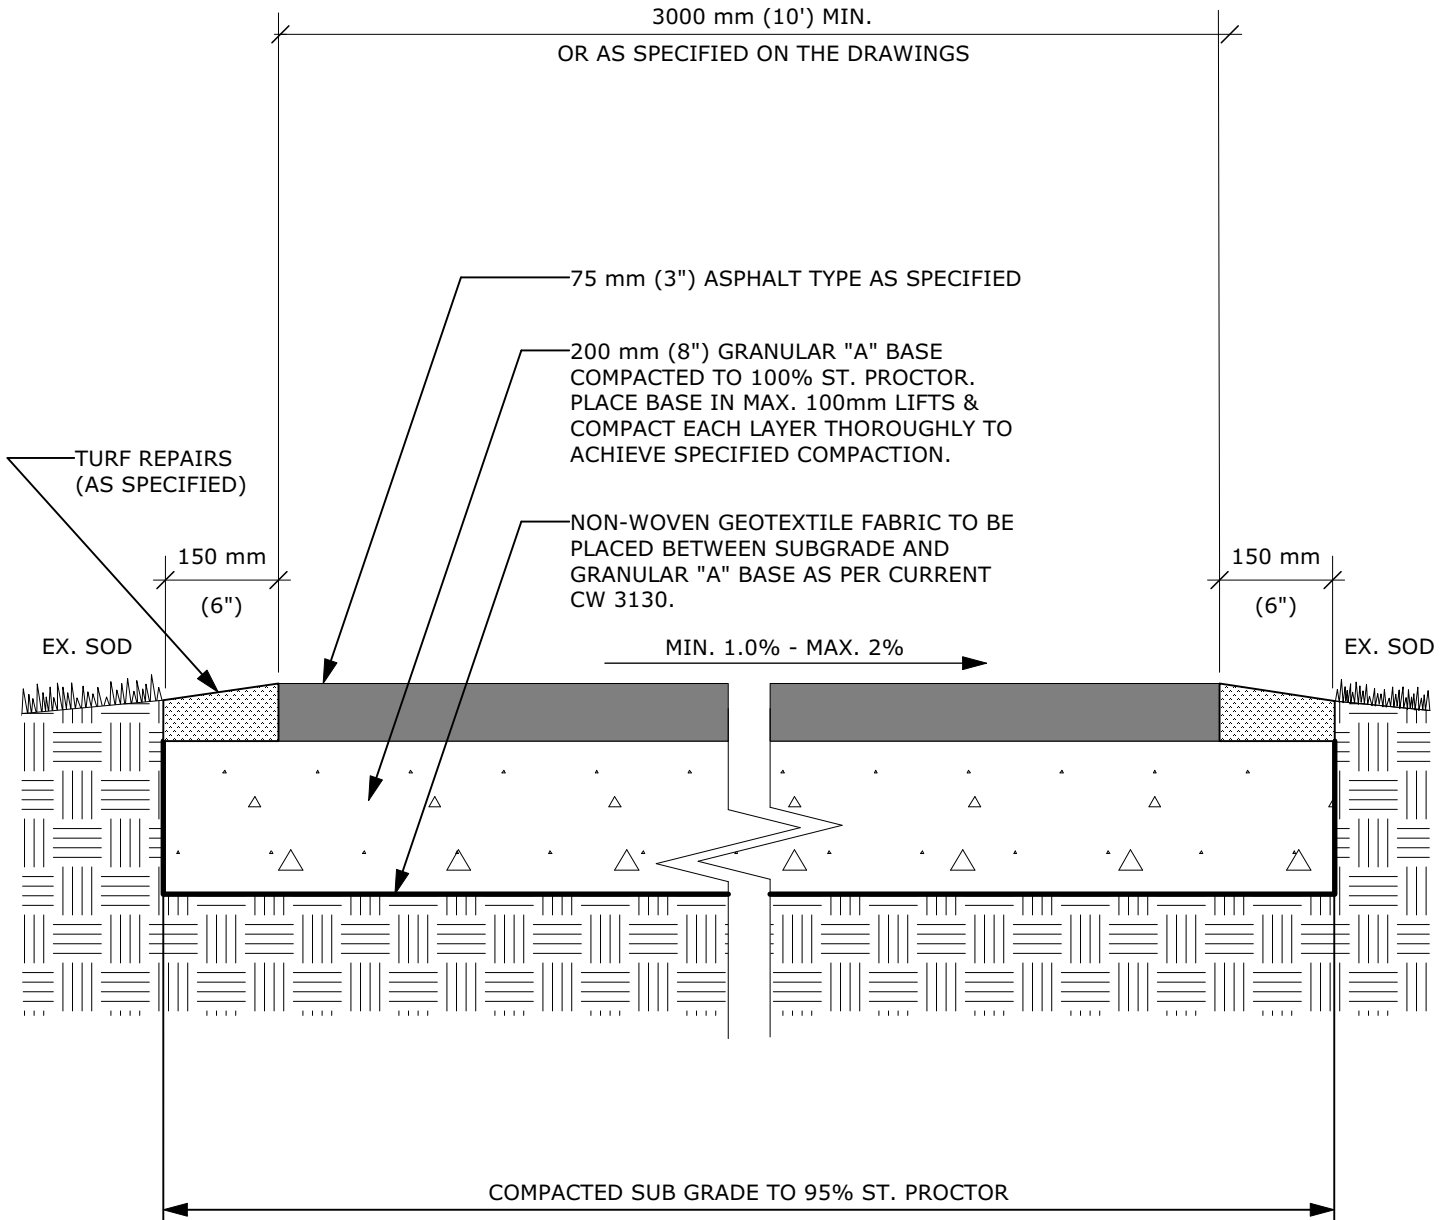

DIMENSIONS SHOWN ARE IN MILLIMETRES UNLESS OTHERWISE SPECIFIED

REVISION: 0
DATE: March, 2006
SCALE: N.T.S.
DRAWN BY: LL

The City of Winnipeg
Planning, Property and Development Department
Planning and Land Use Division
Unit 15 - 30 Fort Street, Winnipeg, MB, R3C 4X5

