

NOTES


1. DOUBLE TIMBER EDGING W/ CAP AS PER SCD-651A
2. ASPHALT PATHWAY AS PER SCD-648

Drawing Title:

Double Timber Edging with Sloped Asphalt Accessible Entrance

Drawing No:

SCD-651D

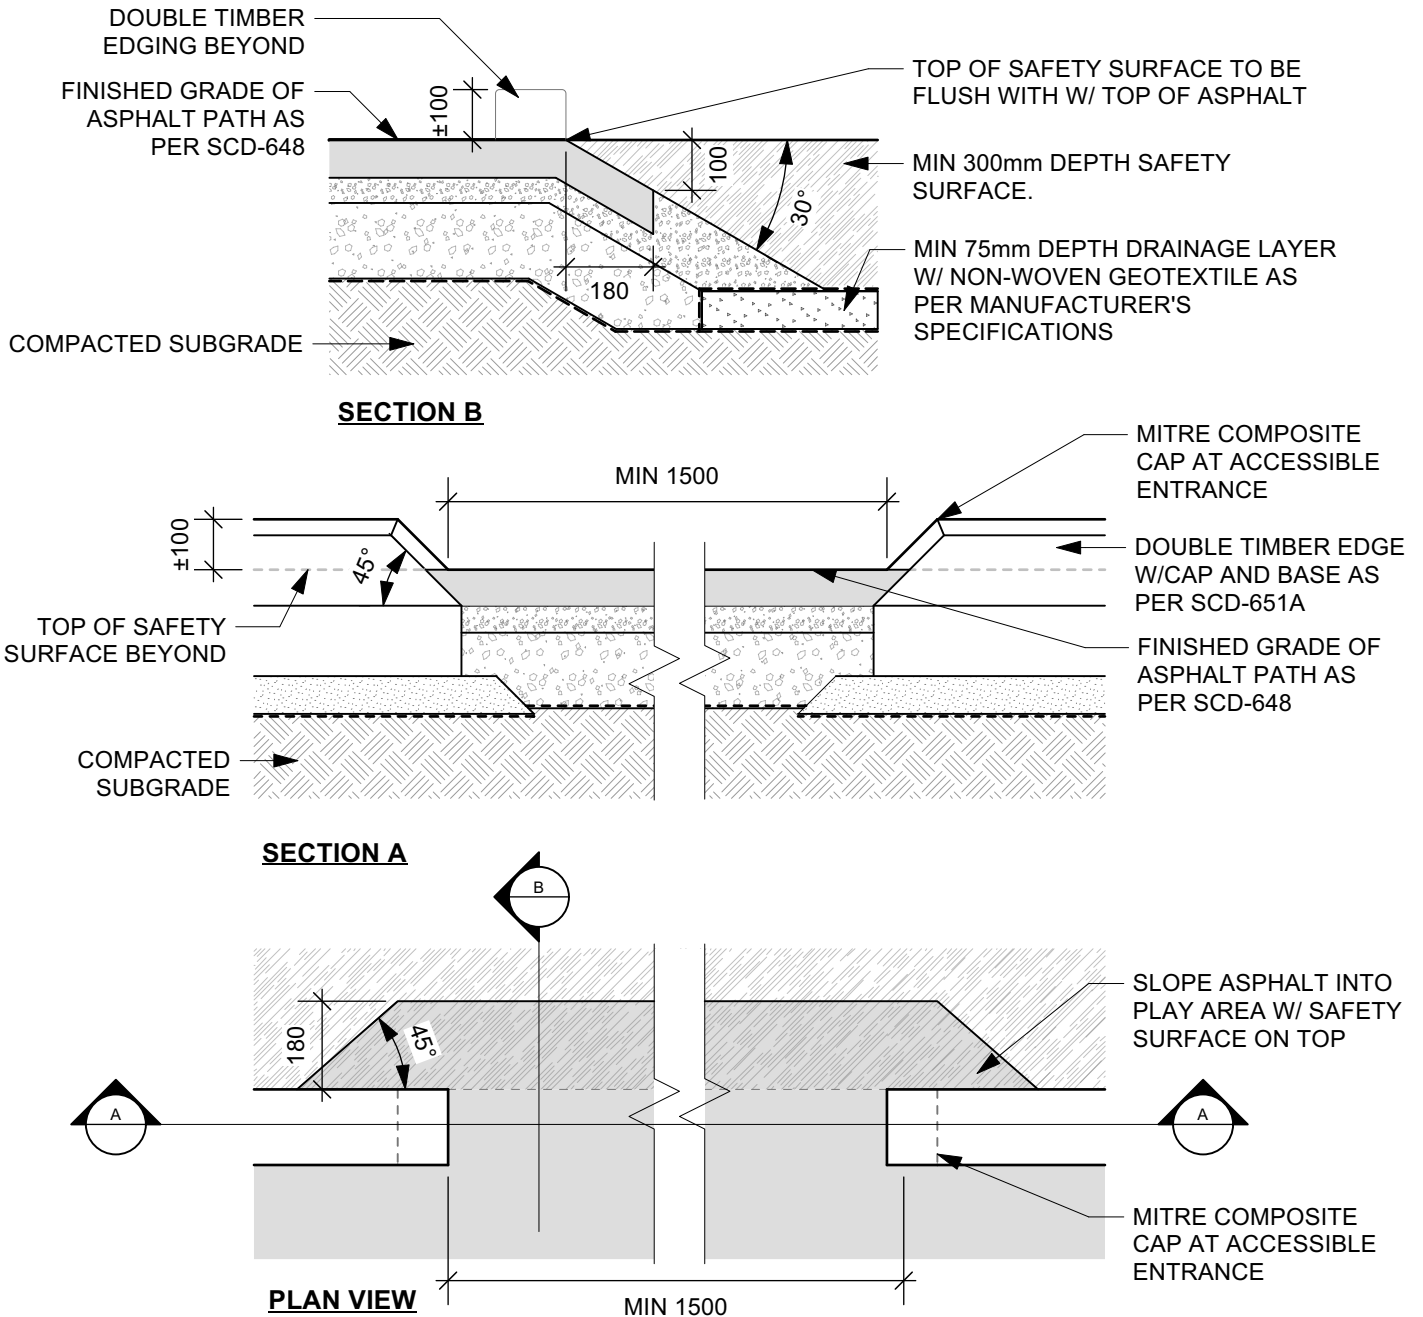

DIMENSIONS SHOWN ARE IN MILLIMETRES UNLESS OTHERWISE SPECIFIED

REVISION: 0
DATE: June 2024
SCALE: N.T.S.
DRAWN BY: MG

The City of Winnipeg
Planning, Property and Development Department
Planning and Land Use Division
Unit 15 - 30 Fort Street, Winnipeg, MB, R3C 4X5

