


Drawing Title:

PARK LIGHT ON PRE-CAST PILE DETAIL


Drawing No:

SCD-652B

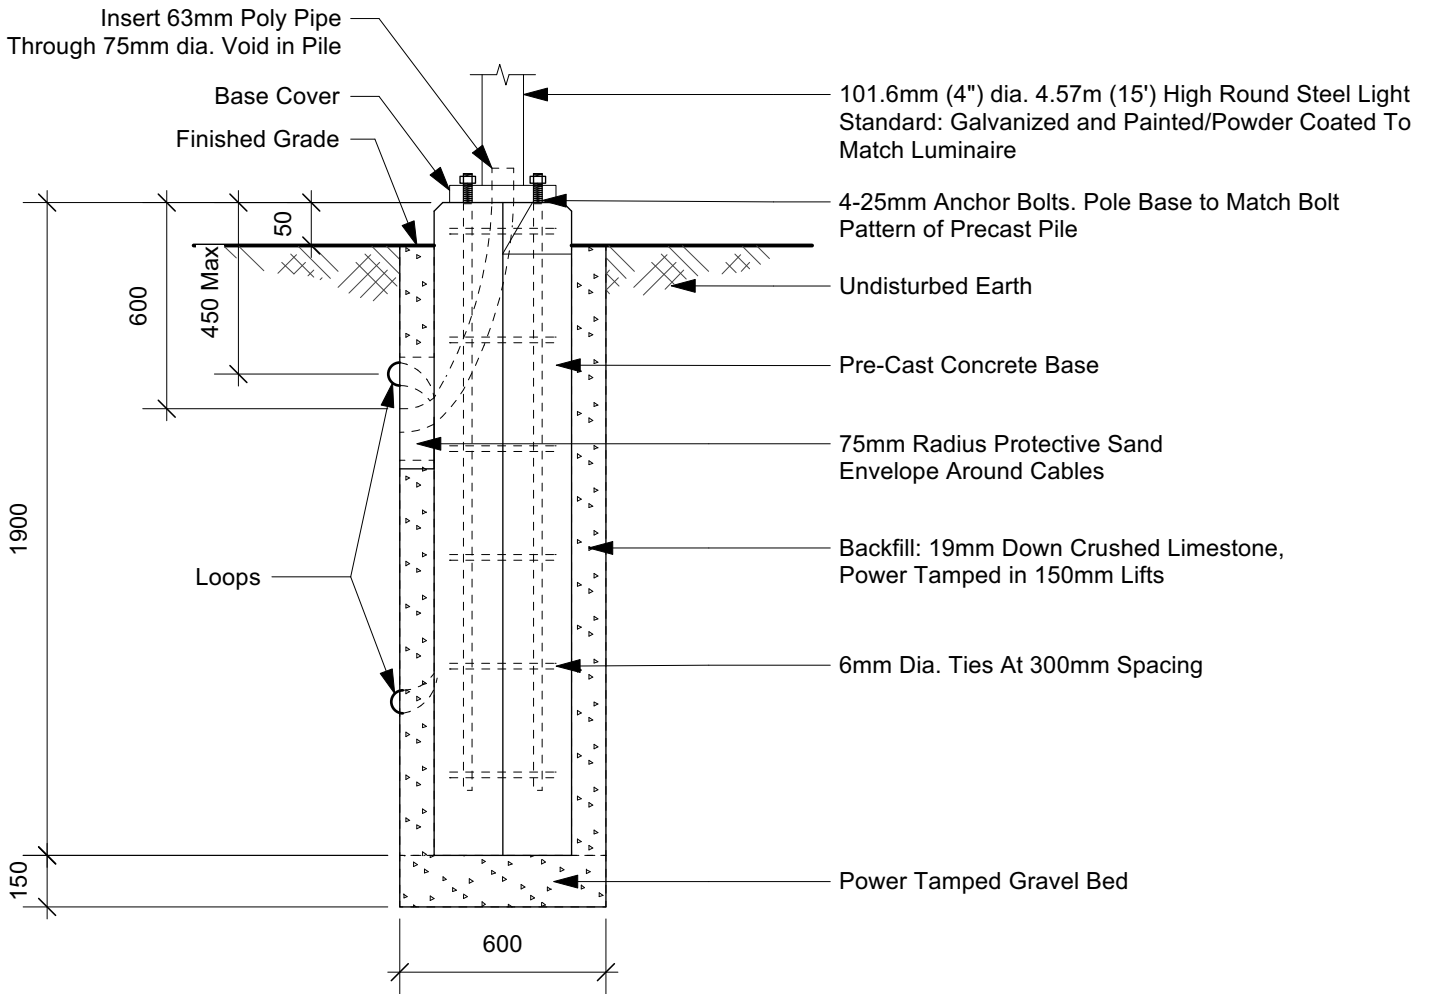

Notes:

1. Pile shall be set centered and vertically plumb in augered hole not more than 2% out-of-plumb.
2. Pile shall be installed not later than 24 hours after augering has been completed.
3. All dimensions are in mm.

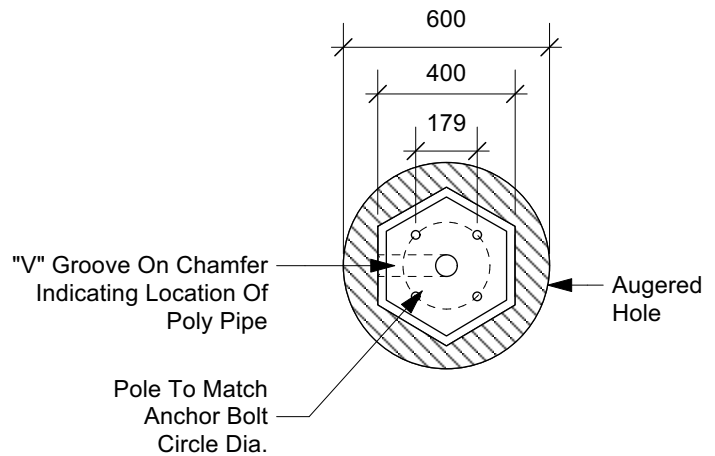

Revision:
 DATE: FEB 2020
 SCALE: N.T.S.
 DRAWN BY: GZ

The City of Winnipeg
 Planning, Property and Development Department
 Planning and Land Use Division
 Unit 15 - 30 Fort Street, Winnipeg, MB, R3C 4X5

