


Min. 1.5% Grade Over Length of Swale.
If Less, Swale requires Subsurface
Drainage As Per SCD-659 Or SCD-661

Feather Edges into Existing
Grade

Ensure Bottom of Swale is
Sufficiently Rounded so as to
Avoid Mower Damage

Seed/Sod/Topsoil as Specified

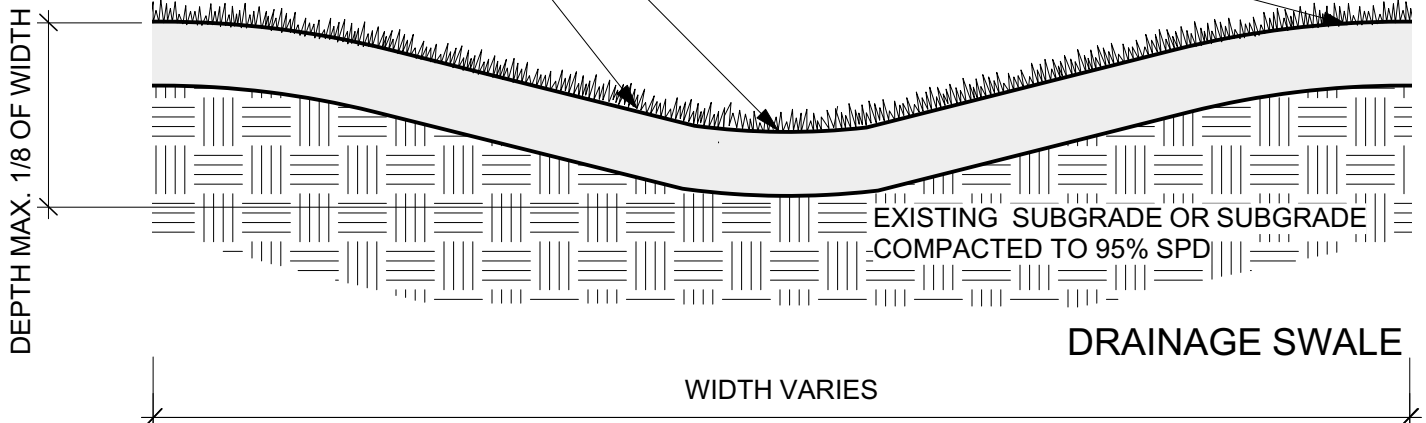


DRAINAGE SWALE

Feather Edges into Existing
Grade

Ensure Crest of Berm is
Sufficiently Rounded so as to
Avoid Mower Damage

Seed/Sod/Topsoil as Specified

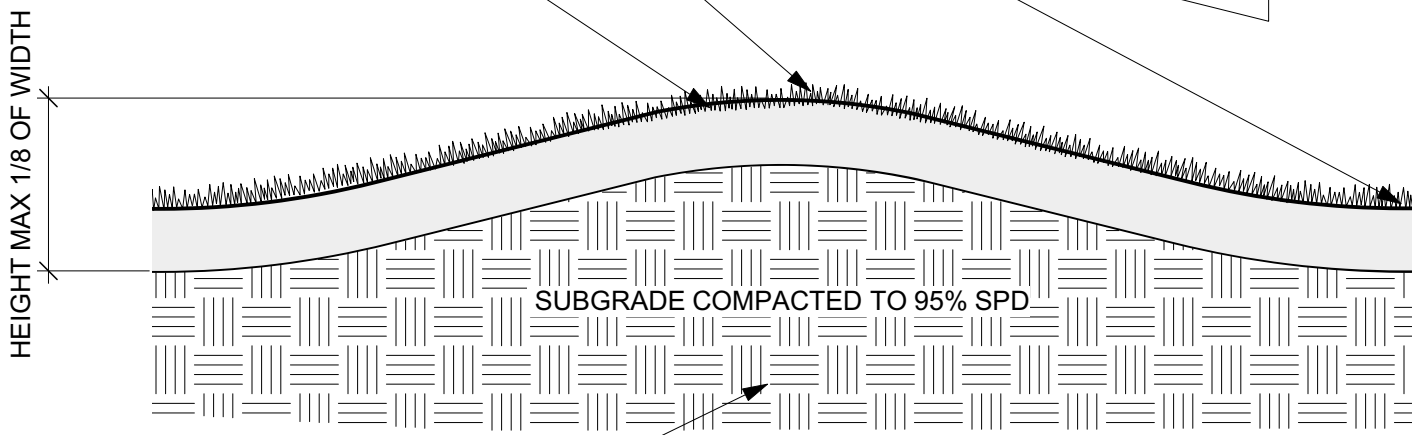

EARTH BERM

REVISION:

DATE: May 24, 2019

SCALE: NTS

DRAWN BY: IM

The City of Winnipeg

Planning, Property and Development Department

Planning and Land Use Division

Unit 15 - 30 Fort Street, Winnipeg, MB, R3C 4X5

