

General Notes


1. *Use ADS Product Specified or Approved Equal
2. Clean Outs to be Located at all High Points, Low Points (Pipe to Pond Connections) and at any Upstream Start Or Pipe Runs.
3. Clean Outs To Be Located At Property Lot Line Intersections
4. Granular Pathway as per SCD-646

Drawing Title:


**Property Line Drainage Trench
Connected to Rigid Pipe**

Drawing No:


SCD-667

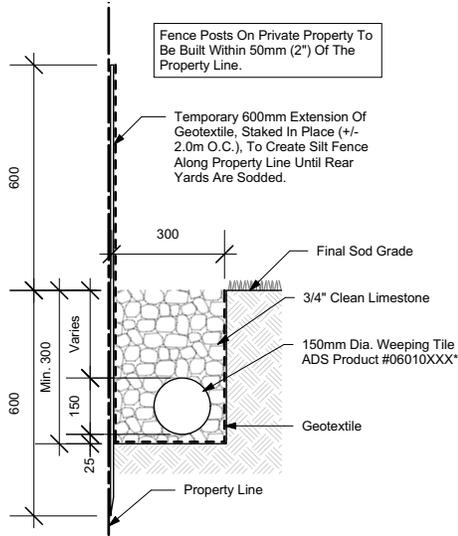


SECTION C
Drainage Trench With Weeping Tile

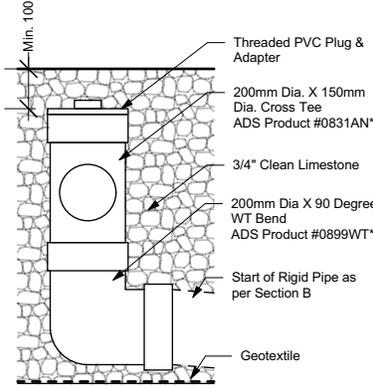


DETAIL D
Clean Out Access at Low Points
(Pipe to Pond Connections)

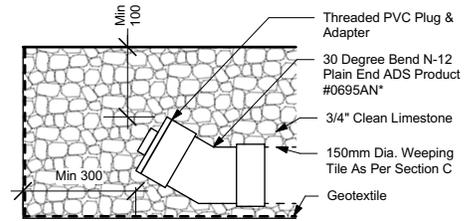


DETAIL F
Upstream/Start of Pipe

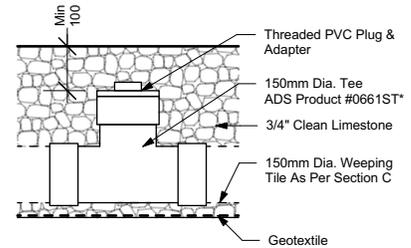

DETAIL E
Clean Out Access at High Points

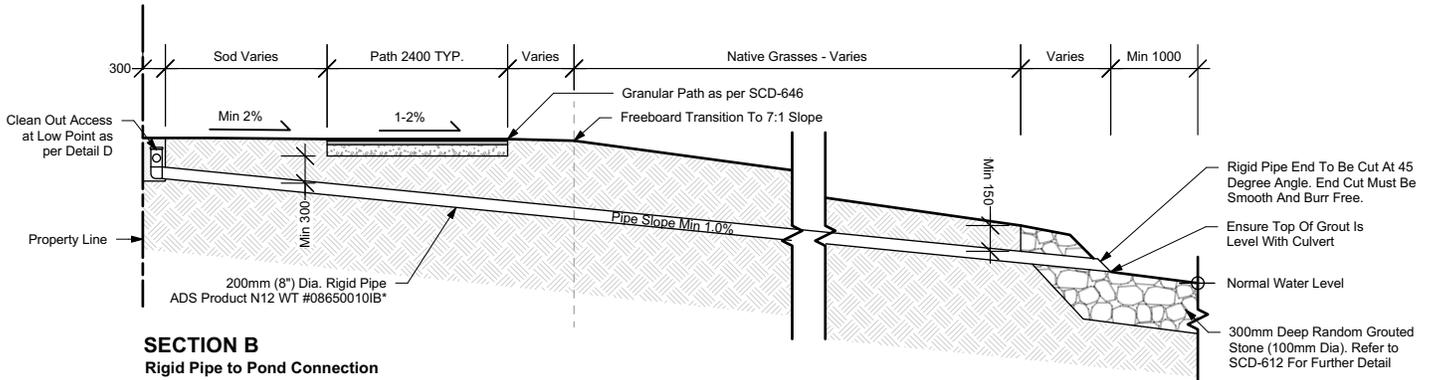

SECTION B
Rigid Pipe to Pond Connection

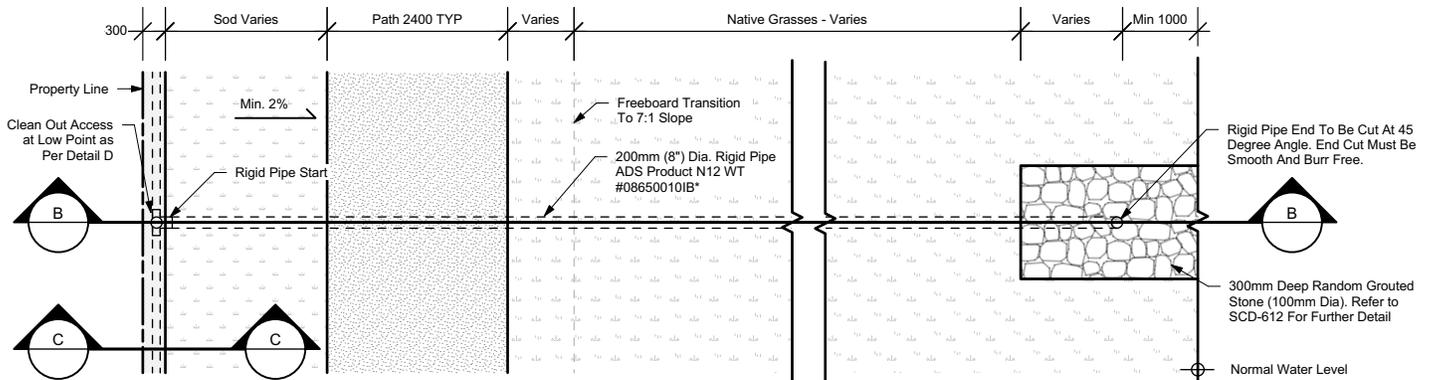

PLAN A
Rigid Pipe to Pond Connection

Revision: R0
DATE: March 1, 2023
SCALE: N.T.S.
DRAWN BY: MG

The City of Winnipeg
Planning, Property and Development Department
Planning and Land Use Division
Unit 15 - 30 Fort Street, Winnipeg, MB, R3C 4X5

