

May 30, 2025

2nd CONSTRUCTION NOTICE

TO: RESIDENTS AND BUSINESSES OF ST. ANNE'S ROAD

RE: 2025 ST. ANNE'S PAVEMENT RENEWAL

Road construction on St. Anne's Road between Fermor Avenue and St. Mary's Road will soon begin.

Construction start date: Week of May 12, 2025

Duration: Approximately 20 weeks, weather permitting

We will:

- Repair roadway pavement
- Repair and adjust underground infrastructure
- Repair curbs and sidewalk
- Place an asphalt pavement overlay
- Restore approaches and boulevards as required

During construction:

- St. Anne's will be limited to one lane in each direction
- There will be no on-street parking
- We will maintain the sidewalk on at least one side of the street at all times

As part of this project, we will:

- Upgrade pedestrian crossing at Varennes Ave to a Traffic Half Signal.
- Remove the parking lane on southbound St. Anne's Rd at Clonard Ave
- Increase the sidewalk width on northbound St. Anne's Rd from Pilgrim Ave to Imperial Ave and install a pedestrian corridor at Imperial Ave.
- Remove the parking lane north of Imperial Ave.
- Install a new Transit Stop on southbound St. Anne's Rd north of Kingswood Ave and improve the pedestrian crossing of this intersection.
- Raise the sidewalk on northbound St. Anne's Rd between Handyside Ave and Humboldt Ave and remove the asphalt boulevard area near Humboldt Ave.

Images of the above improvements can be found on the project website at:

<http://legacy.winnipeg.ca/publicworks/construction/projects/St-annes-road-renewal.stm>

Please email me if you have:

- Accessibility needs
- Access and delivery requirements
- Planned special events
- Questions about the project

NOTE: New topsoil and sod will be placed on the boulevard as part of this project. While the contractor will maintain the turf for about a month or so, we do not maintain residential boulevards on an ongoing basis.

—
ENGINEERING DIVISION

106-1155 Pacific Avenue, Winnipeg (Manitoba) R3E 3P1

DIVISION DE L'INGENIERIE

106-1155, avenue Pacific, Winnipeg (Manitoba) R3E 3P1

winnipeg.ca



**Public Works
Travaux publics**

You can reach me at 204-782-7189 or Scott.Suderman@wsp.com.


Sincerely,

WSP Canada Inc.

Scott Suderman, P.Eng.


Senior Project Manager, WSP Canada inc.

cc Brian Mayes, Councillor – St. Vital Ward
 C.Titchkosky, CET – City of Winnipeg, Public Works Department, Engineering Division
 M. Cruz – City of Winnipeg, Public Works Department, Customer Services Division
 J. Dooley – City of Winnipeg, Public Works Department, Director's Office
 311@winnipeg.ca

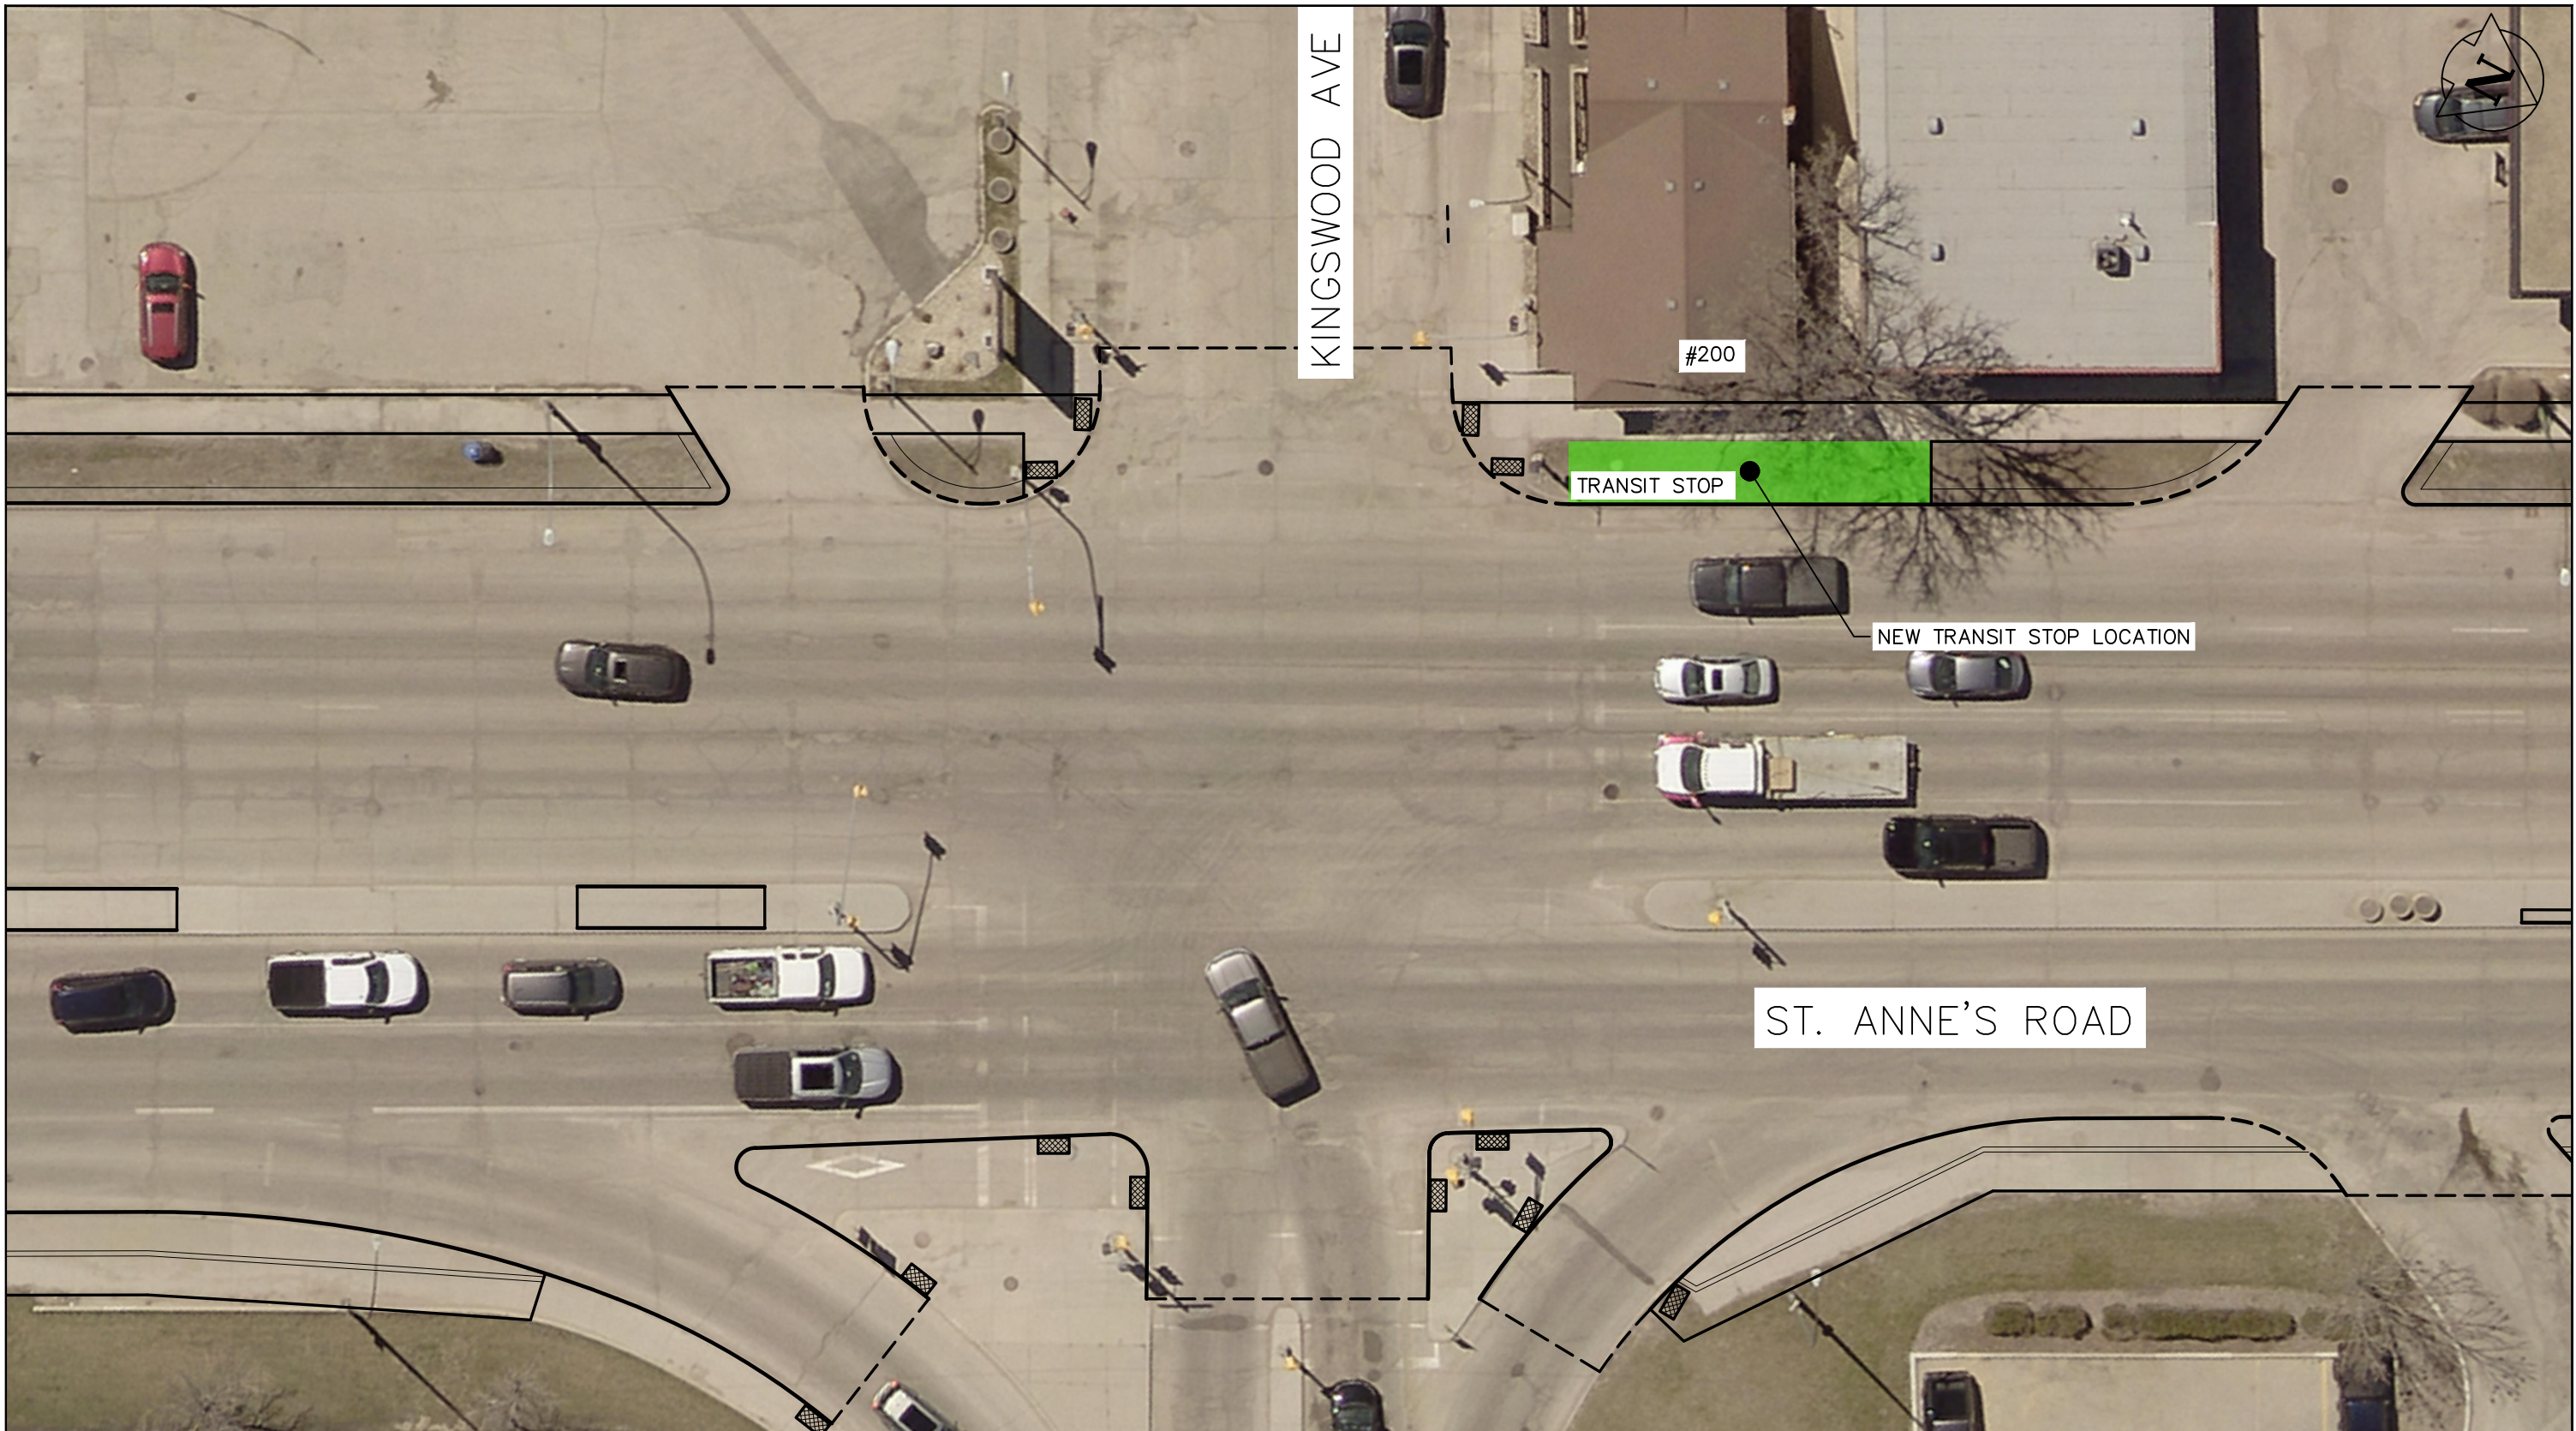


FOR INFORMATION ONLY

	WSP Canada Inc. 1600 Buffalo Place Winnipeg, MB R3T 6B8 t. 204.474.2864 f. 204.474.2864 www.wsp.com			2025 ST. ANNE'S ROAD PAVEMENT RENEWAL		
				KINGSWOOD AVENUE NEW TRANSIT STOP		
	SCALE:	NTS	DATE:	JAN 2025	DWG. No.	CA0022818.5512-SK-01

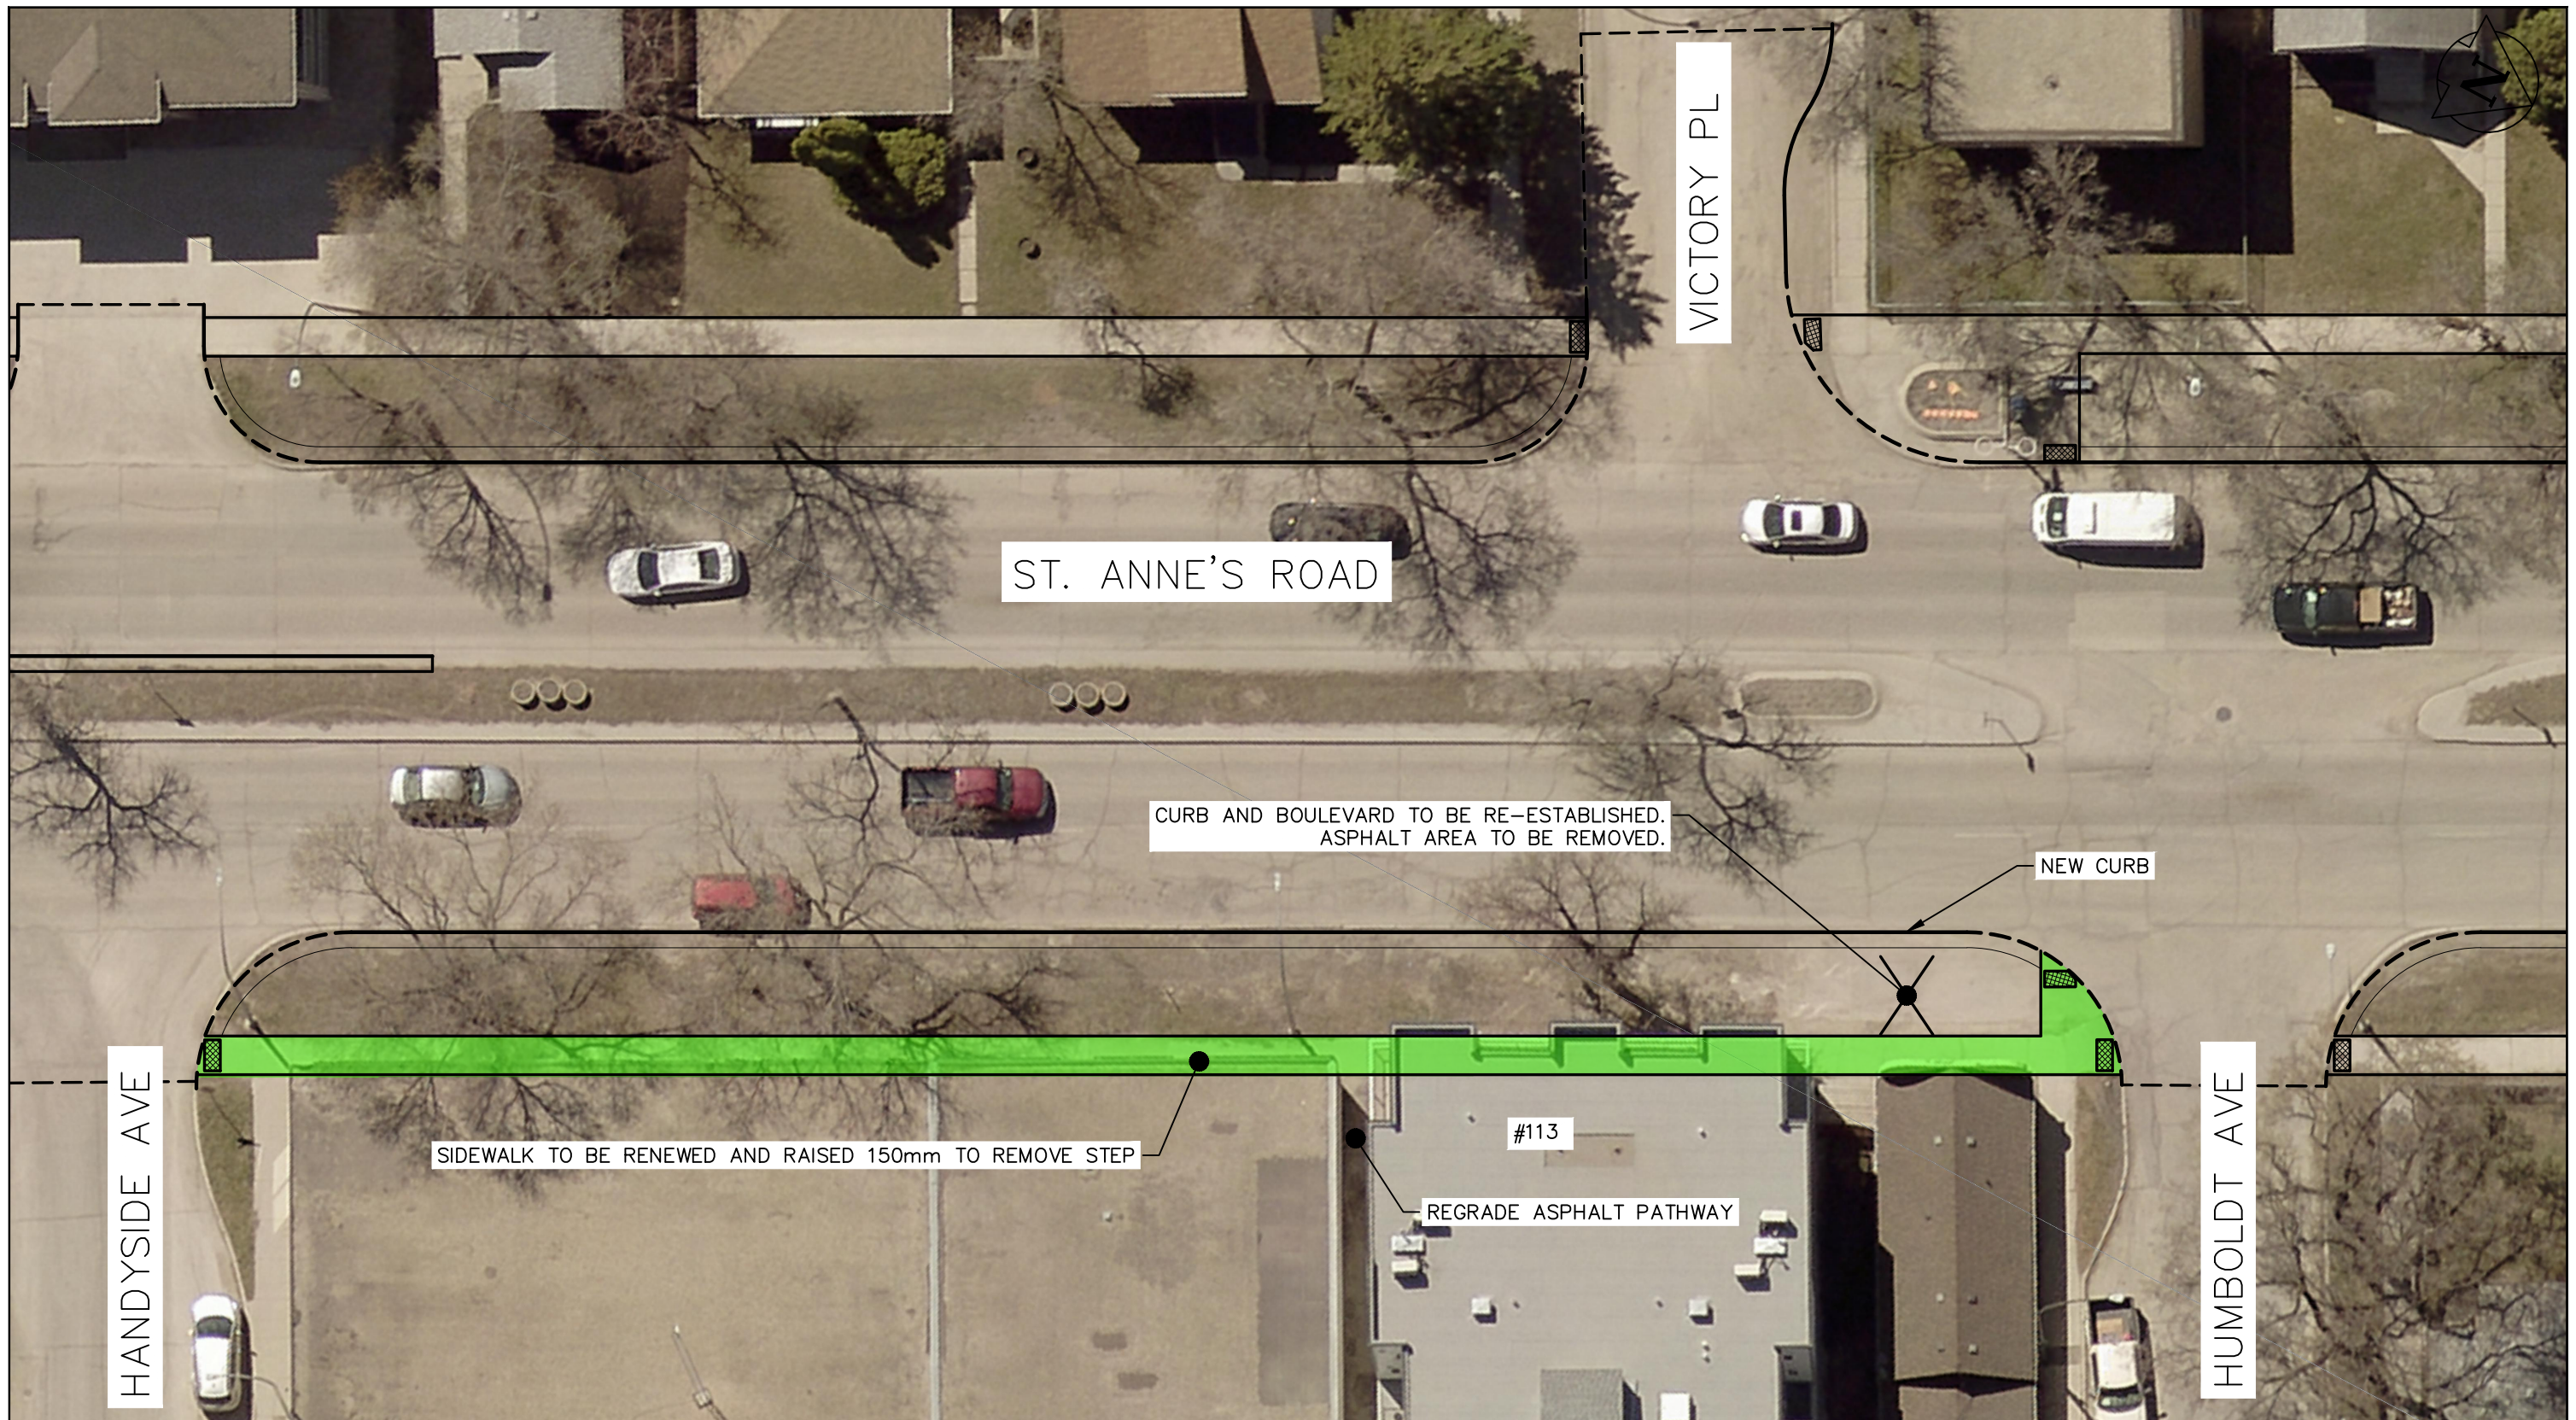

FOR INFORMATION ONLY

	WSP Canada Inc. 1600 Buffalo Place Winnipeg, MB R3T 6B8 t. 204.474.2864 f. 204.474.2864 www.wsp.com		2025 ST. ANNE'S ROAD PAVEMENT RENEWAL EAST BOULEVARD CHANGES BETWEEN HANDYSIDE AVENUE AND HUMBOLDT AVENUE		
	SCALE: NTS		DATE: JAN 2025		DWG. No. CA0022818.5512-SK-02

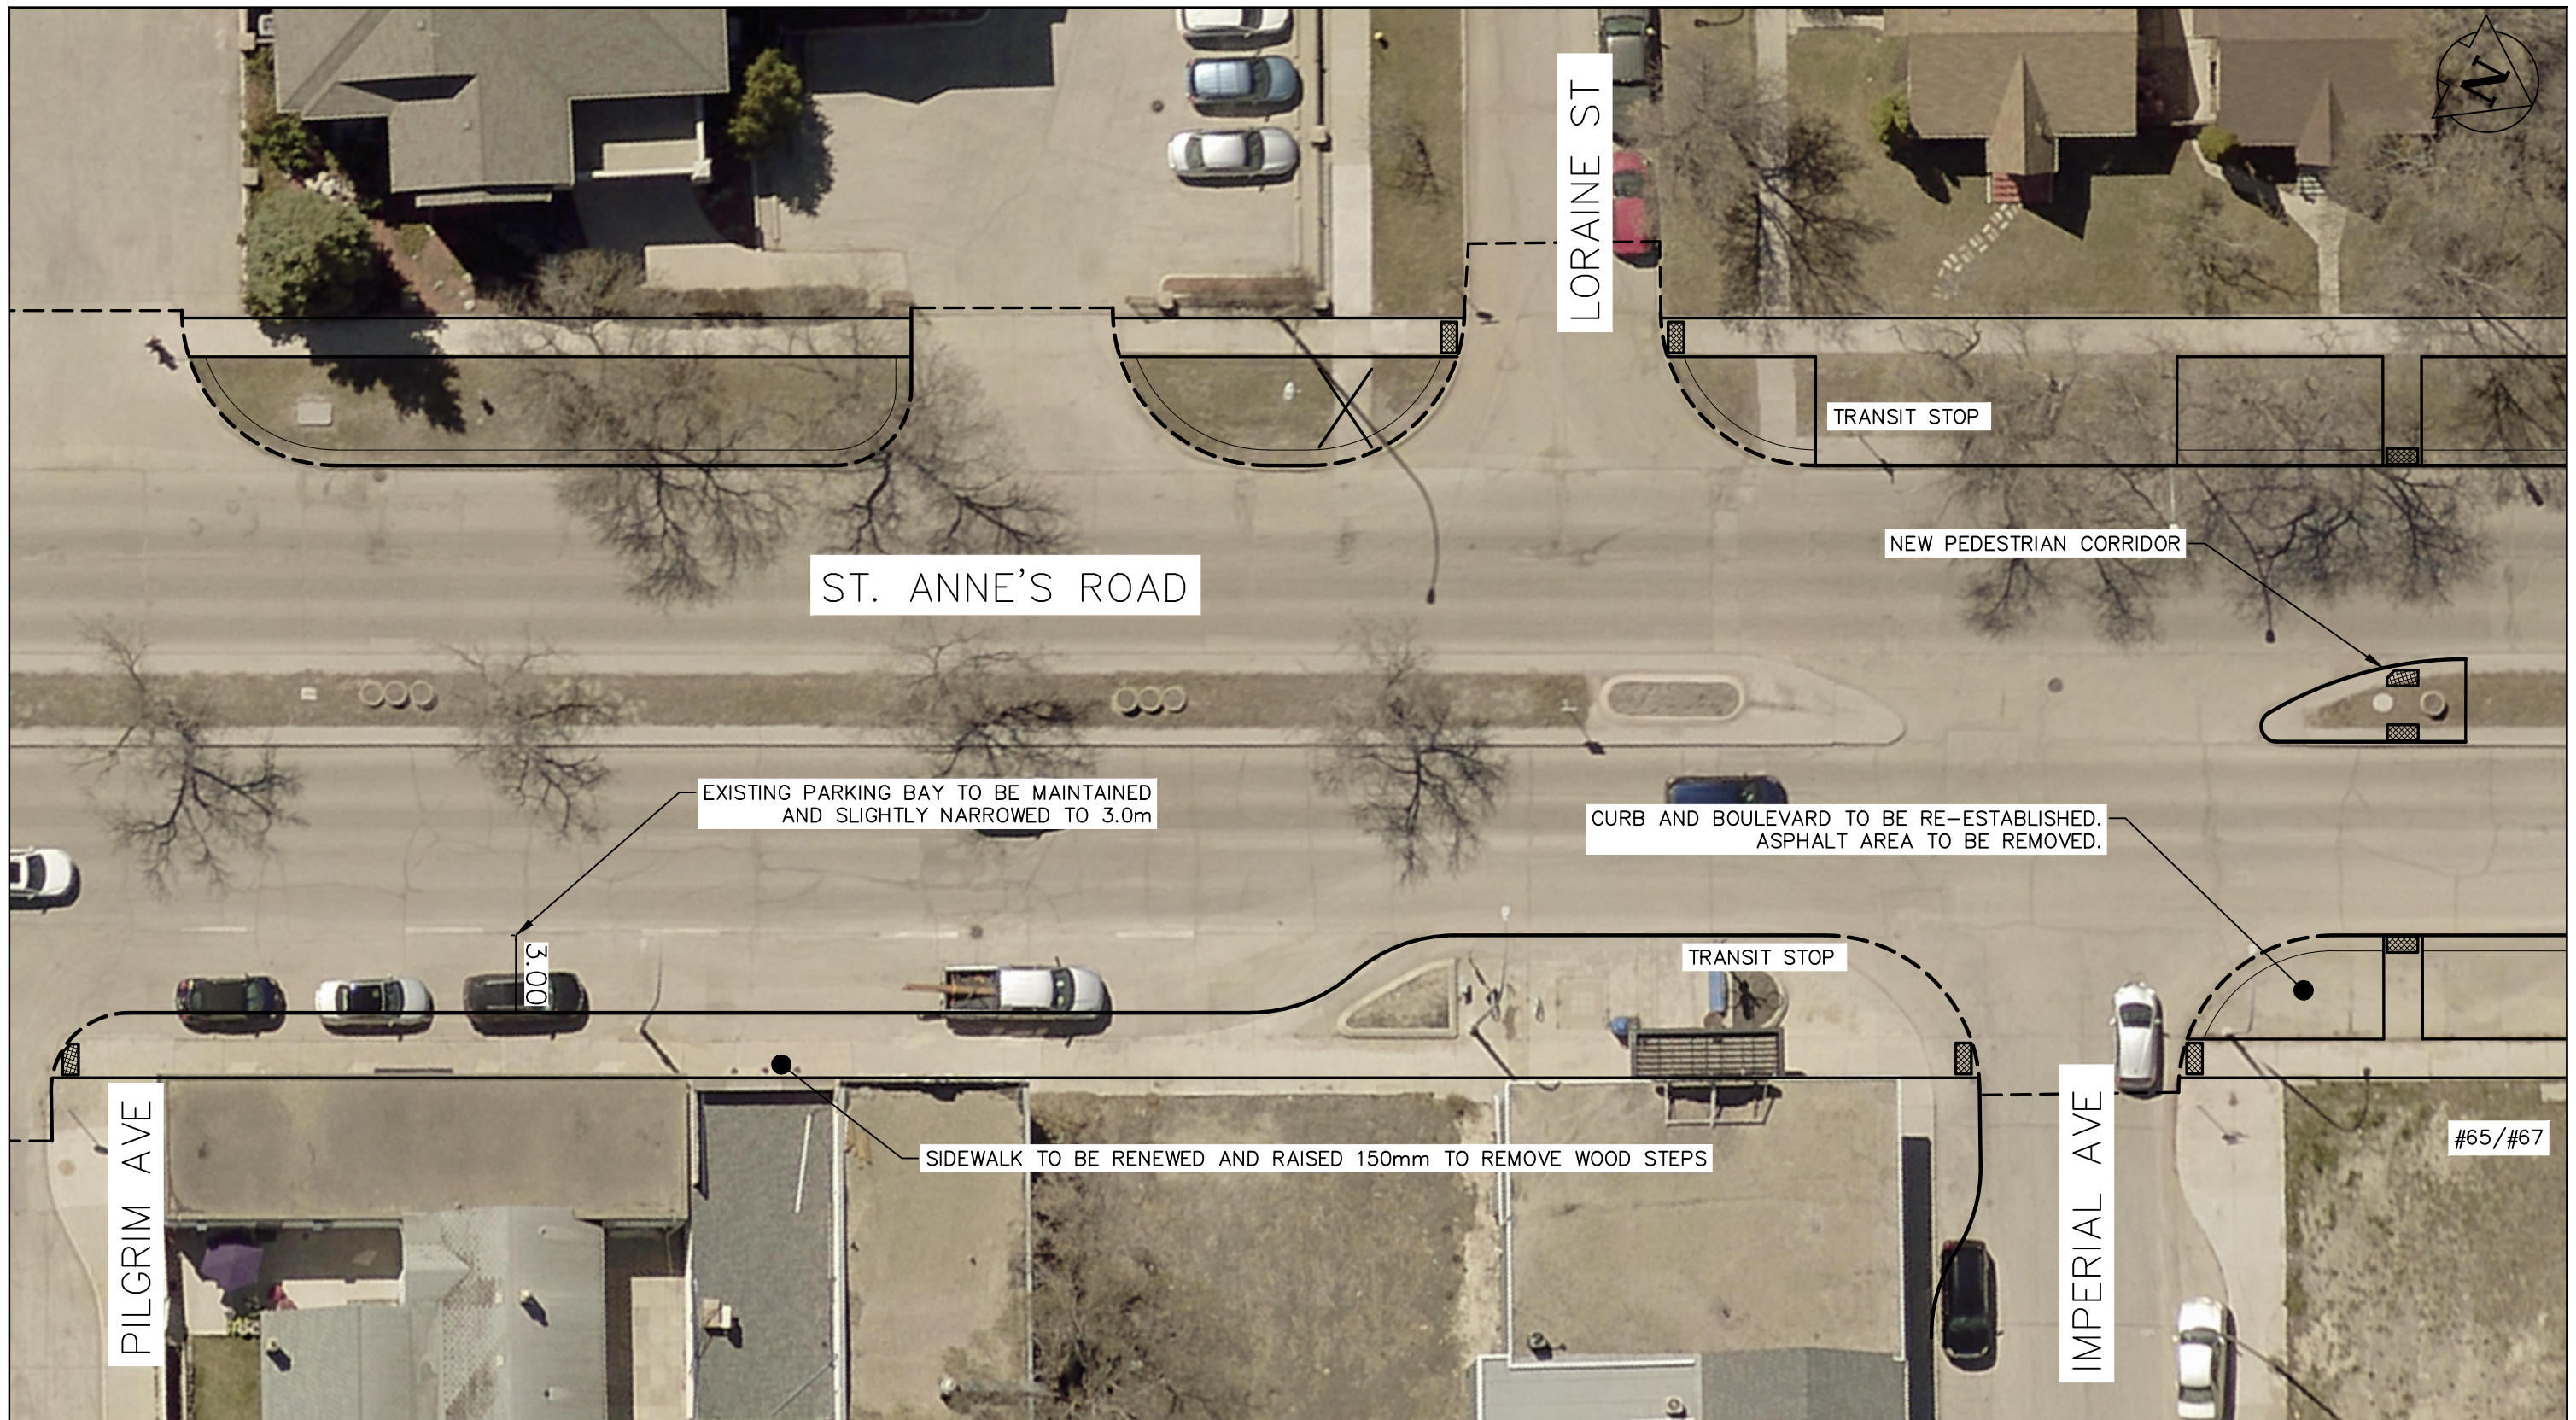


FOR INFORMATION ONLY

	WSP Canada Inc. 1600 Buffalo Place Winnipeg, MB R3T 6B8 t. 204.474.2864 f. 204.474.2864 www.wsp.com		2025 ST. ANNE'S ROAD PAVEMENT RENEWAL PARKING BAY REVISIONS BETWEEN PILGRIM AVENUE AND IMPERIAL AVENUE	
	SCALE:	DATE:	DWG. No.	
	NTS	JAN 2025	CA0022818.5512-SK-03	



FOR INFORMATION ONLY

	WSP Canada Inc. 1600 Buffalo Place Winnipeg, MB R3T 6B8 t. 204.474.2864 f. 204.474.2864 www.wsp.com			2025 ST. ANNE'S ROAD PAVEMENT RENEWAL		
				SOUTHBOUND PARKING LANE REMOVAL		
	SCALE:	NTS	DATE:	JAN 2025	DWG. No.	CA0022818.5512-SK-04

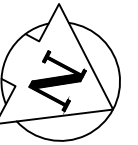

FOR INFORMATION ONLY



WSP Canada Inc.
1600 Buffalo Place
Winnipeg, MB R3T 6B8
t. 204.474.2864
f. 204.474.2864
www.wsp.com

2025 ST. ANNE'S ROAD PAVEMENT RENEWAL
VARENNES / ST.ANNE'S INTERSECTION

SCALE:	DATE:	DWG. No.
NTS	JAN 2025	CA0022818.5512-SK-05