


PLAN
Scale 1:250

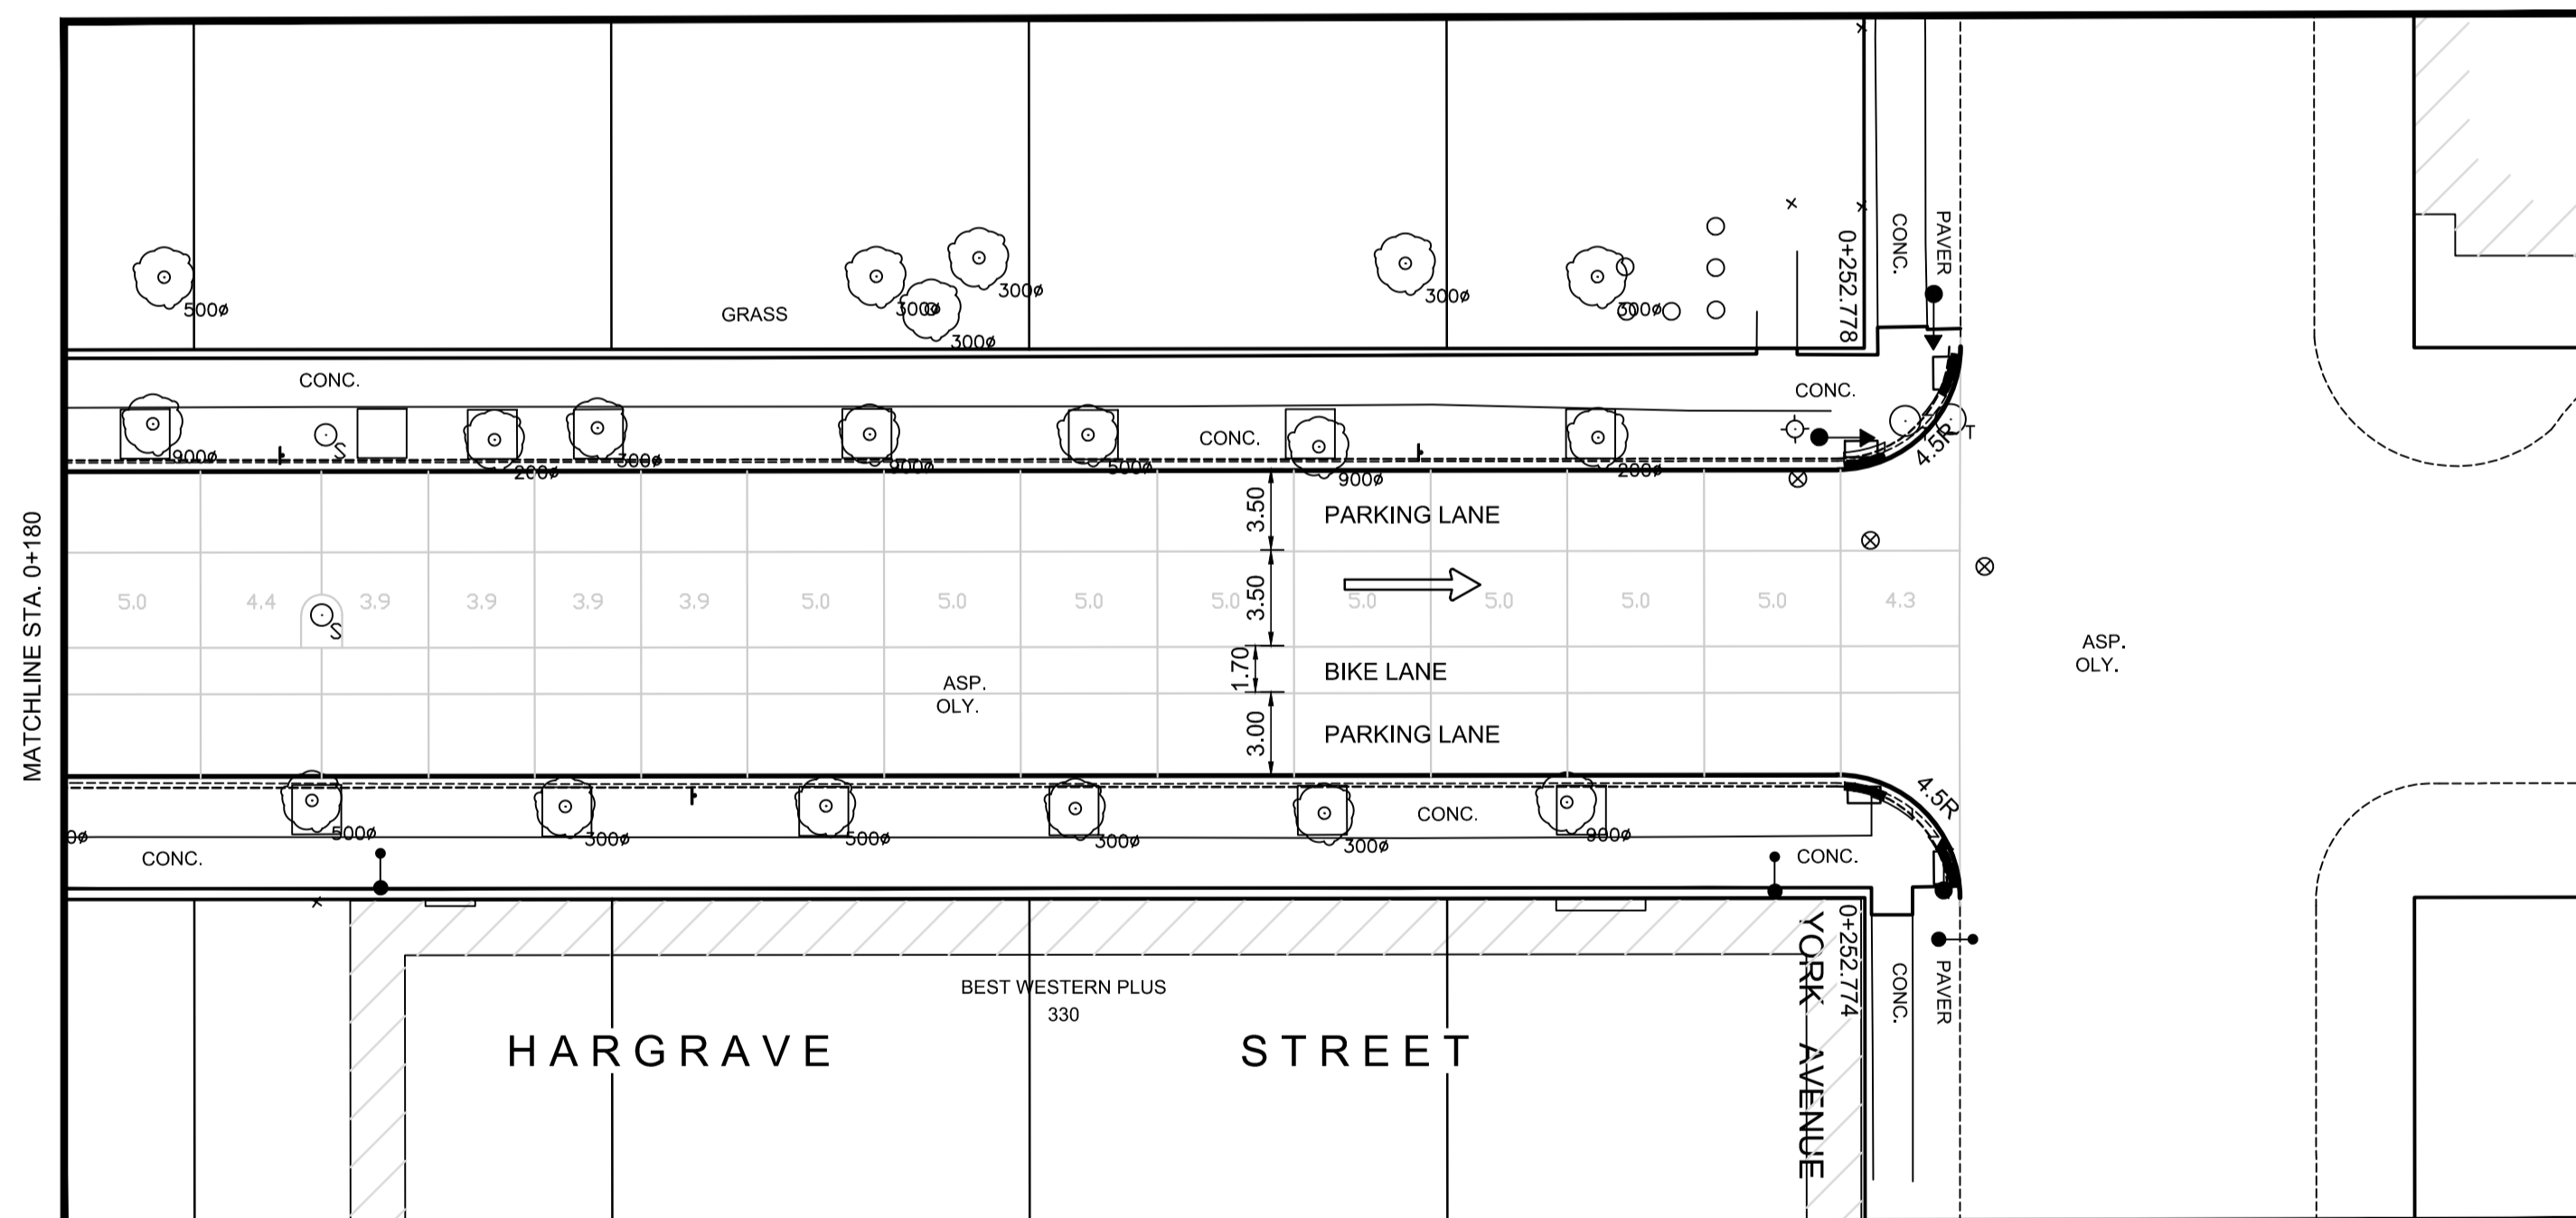


PLAN
Scale 1:250

METRIC
WHOLE NUMBERS INDICATE MILLIMETRES
DECIMALIZED NUMBERS INDICATE METRES



B.M. ELEV.	NO.	REVISIONS	DATE	BY
	0	ISSUED FOR TENDER	2020/10/30	TLF
	A	ISSUED FOR REVIEW	2020/10/23	TLF

AECOM	
DESIGNED BY: KWR	CHECKED BY: TLF
DRAWN BY: JT	APPROVED BY: TLF
HOR. SCALE: AS SHOWN	RELEASED FOR CONSTRUCTION BY:
NO. REVISIONS	DATE
2020/07/31	DATE

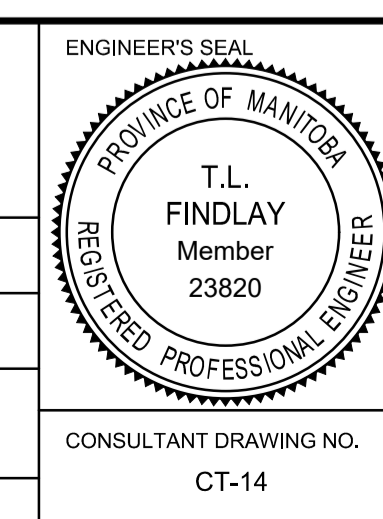

THE CITY OF WINNIPEG
PUBLIC WORKS DEPARTMENT
ENGINEERING DIVISION

DOWNTOWN PAVEMENT PAVEMENT RENEWALS
2021 CONSTRUCTION

GEOMETRY AND JOINT LAYOUT PLAN
HARGRAVE STREET
BROADWAY TO YORK AVENUE

CITY DRAWING NUMBER P-3535-14
SHEET 14 OF 30