



**PLAN - STAGE 1**  
Scale 1:250

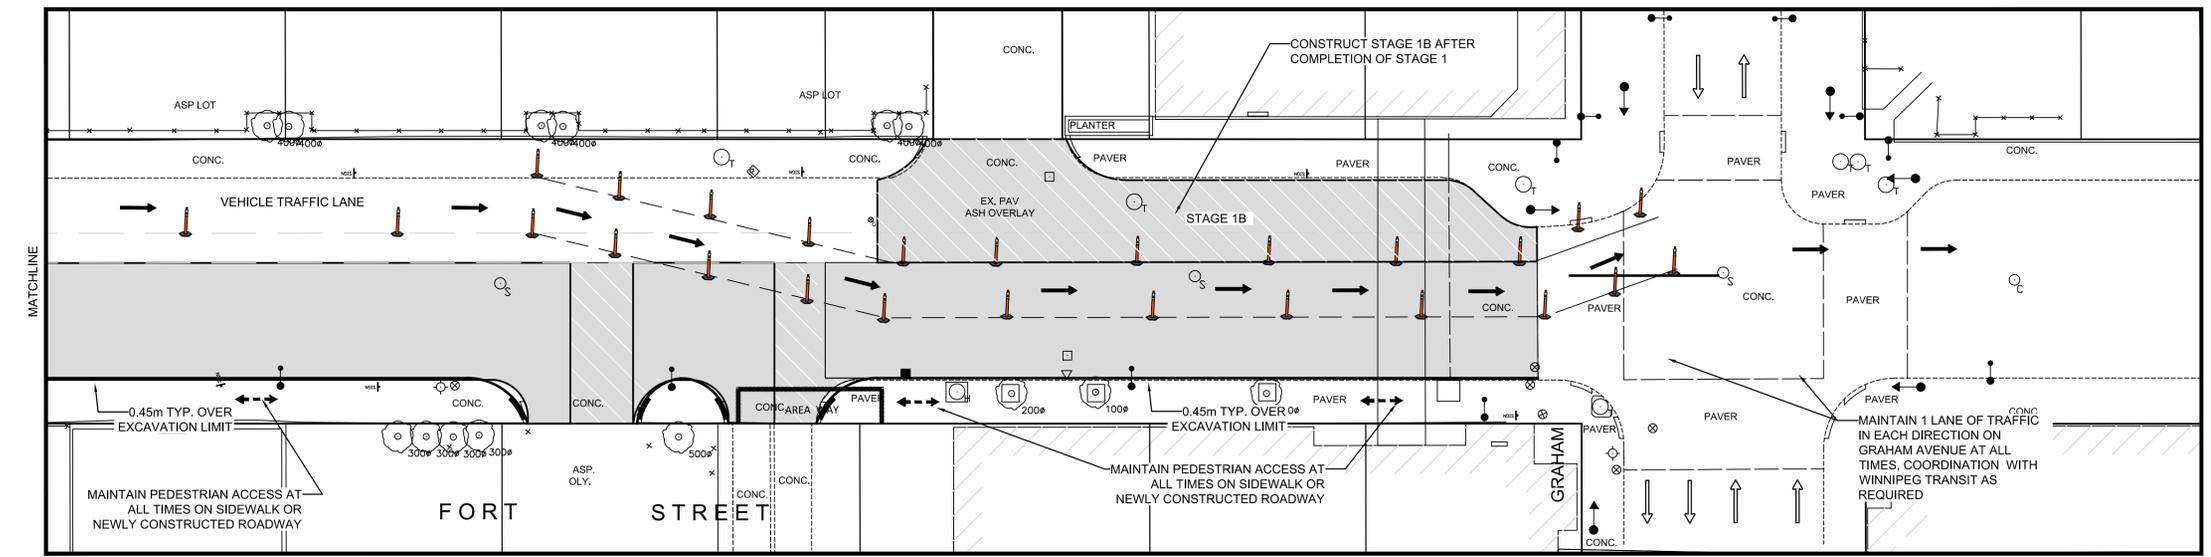

**PLAN - STAGE 1**  
Scale 1:250

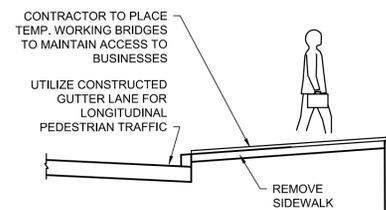

**PEDESTRIAN ACCESS DURING SIDEWALK CONSTRUCTION**  
N.T.S.

- LEGEND**
- WORK AREA
  - CYCLIST
  - TRAFFIC
  - PEDESTRIAN

- NOTES:**
- ALL TEMPORARY SIGNAGE AND TRAFFIC CONTROL TO BE IN ACCORDANCE WITH THE LATEST EDITION OF THE MANUAL OF TEMPORARY TRAFFIC CONTROL ON CITY STREETS.
  - CONTRACTOR TO MAINTAIN VEHICLE ACCESS TO ALL SIDE STREETS, PRIVATE APPROACHES AT ALL TIMES. ANY DISRUPTION TO BE APPROVED BY THE CONTRACT ADMINISTRATOR AND CONTRACTOR TO ADVISE OWNER.

- TRAFFIC NOTES:**
- CONSTRUCTION ALLOWANCE TO BE MAINTAINED WITH 1.9m TEMPORARY BIKE LANE AND 3.35m VEHICLE TRAFFIC LANE.
  - CONTRACTOR TO MAINTAIN PEDESTRIAN ACCESS TO BUSINESSES AT ALL TIMES.
  - CONTRACTOR TO RELOCATE EXISTING BICYCLE LANE DETOUR SIGNS AS REQUIRED.

**ENGINEERS GEOSCIENTISTS MANITOBA**  
Certificate of Authorization  
AECOM Canada Ltd.  
No. 4671 Date: \_\_\_\_\_

**METRIC**  
WHOLE NUMBERS INDICATE MILLIMETRES  
DECIMALIZED NUMBERS INDICATE METRES

B.M.	ELEV.	NO.	REVISIONS	DATE	BY
		0	ISSUED FOR TENDER	2020/02/24	TLF
		A	ISSUED FOR REVIEW	2020/02/10	KWR

<b>AECOM</b>	
DESIGNED BY: KWR	CHECKED BY: TLF
DRAWN BY: PAAP	APPROVED BY: TLF
HOR. SCALE: AS SHOWN	RELEASED FOR CONSTRUCTION BY:
DATE: 2019/08/27	DATE:

**ENGINEER'S SEAL**  
PROVINCE OF MANITOBA  
REGISTERED PROFESSIONAL ENGINEER  
T.L. FINDLAY  
Member 23820  
CONSULTANT DRAWING NO. CT-04

**THE CITY OF WINNIPEG**  
PUBLIC WORKS DEPARTMENT  
ENGINEERING DIVISION

DOWNTOWN PAVEMENT RENEWALS PROJECT  
2020 CONSTRUCTION

CITY DRAWING NUMBER P-3527-04  
SHEET 4 OF 19

CONSTRUCTION STAGING  
FORT STREET - YORK AVENUE TO GRAHAM AVENUE  
STAGE 1