


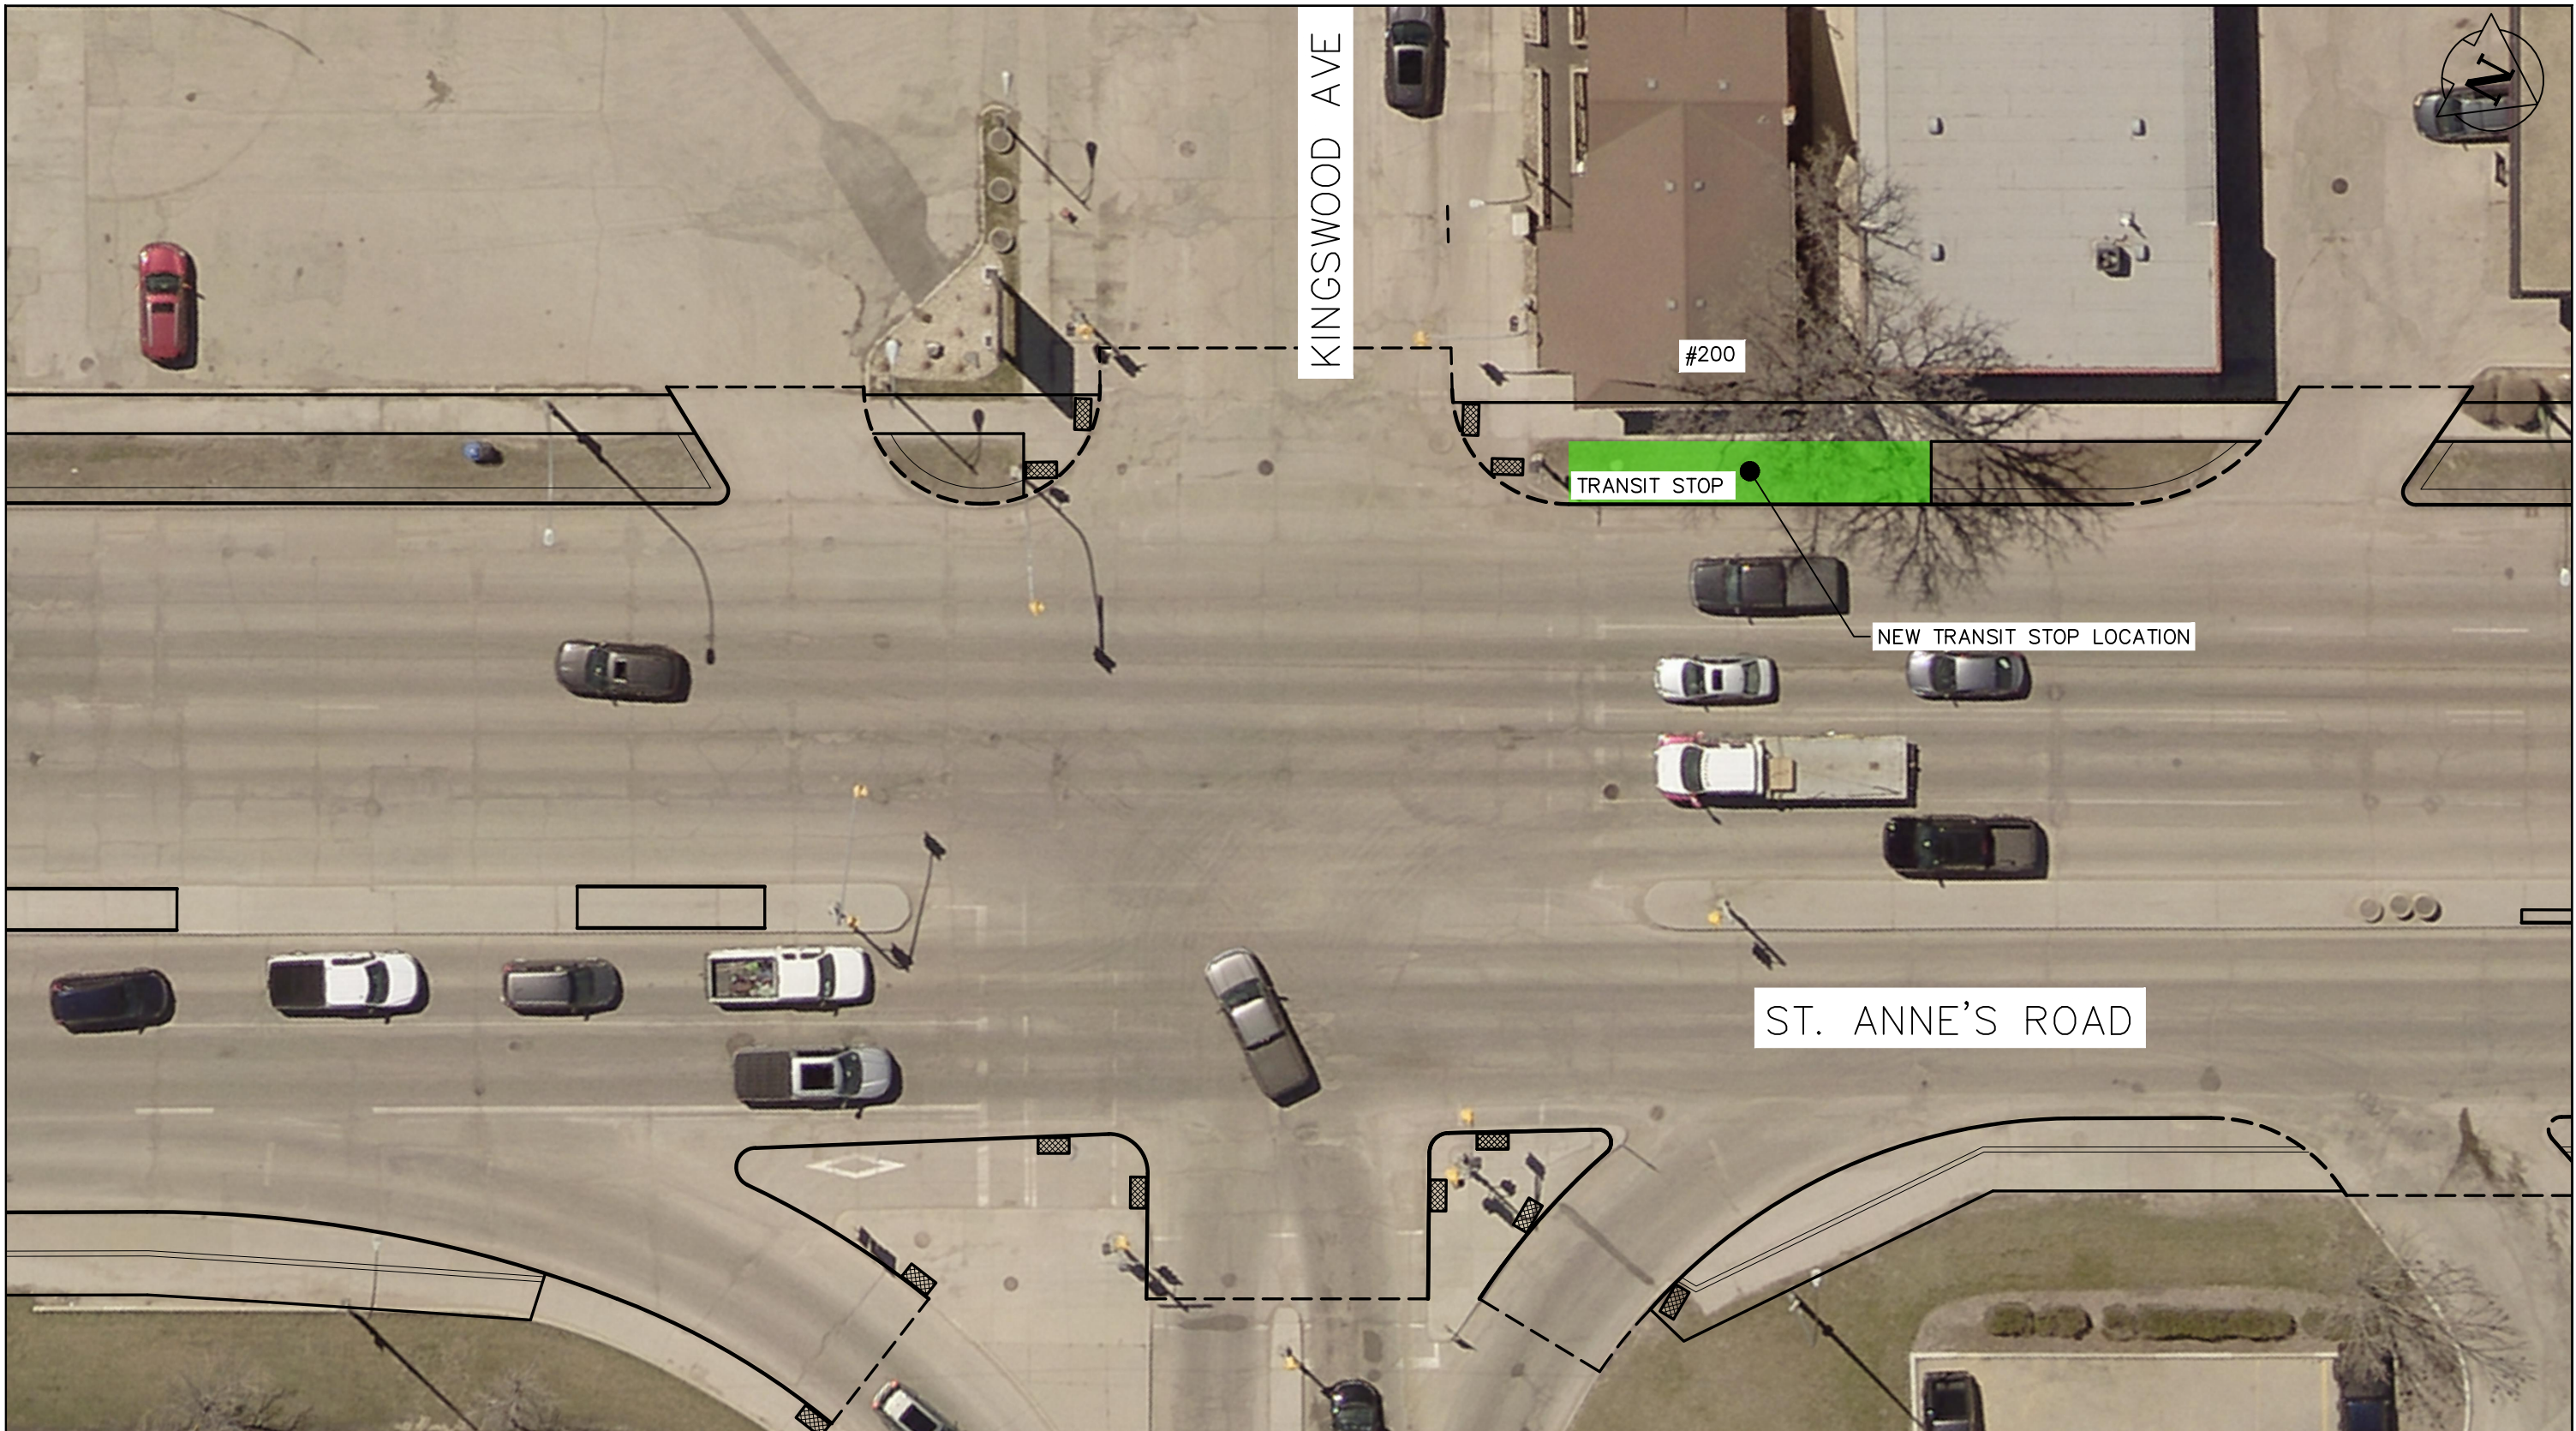

FOR INFORMATION ONLY

	WSP Canada Inc. 1600 Buffalo Place Winnipeg, MB R3T 6B8 t. 204.474.2864 f. 204.474.2864 www.wsp.com			2025 ST. ANNE'S ROAD PAVEMENT RENEWAL		
				KINGSWOOD AVENUE NEW TRANSIT STOP		
	SCALE:	NTS	DATE:	JAN 2025	DWG. No.	CA0043377.5914-SK-01