


U:\132501010\0300\_drawing\0301\_sketches\1. Location Plan\2026 Streets Package - St Marys - Contract\_Limits.dwg  
Last Saved: 12/5/2025 11:09 AM by dalane  
Plotted: 3/3/2026 7:03 AM by Lane, Dave

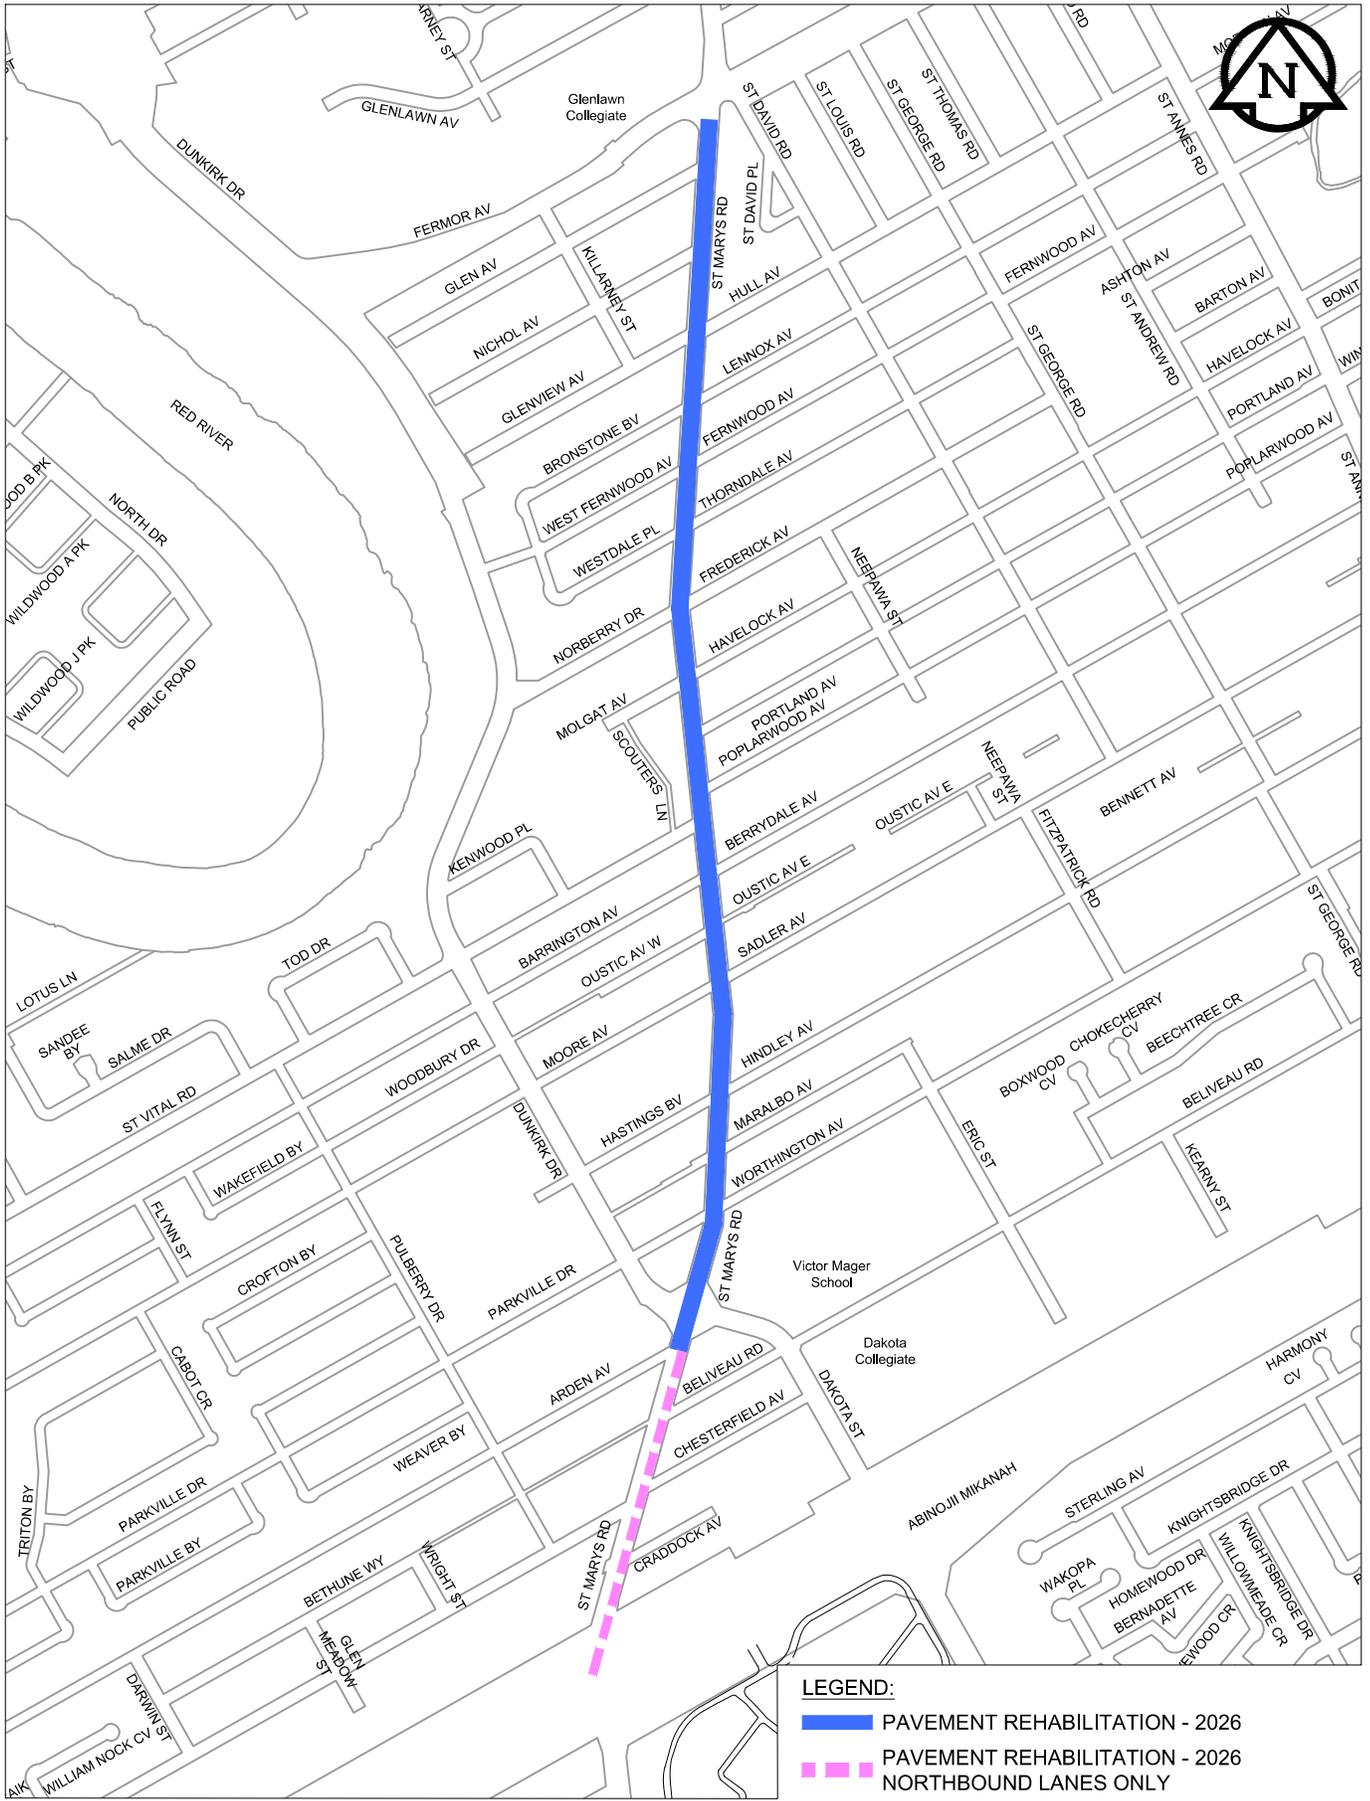

**LEGEND:**  
■ PAVEMENT REHABILITATION - 2026  
▨ PAVEMENT REHABILITATION - 2026  
   NORTHBOUND LANES ONLY



## 2026 REGIONAL STREETS RENEWALS

### St. Mary's Road (N) Fermor Ave to Abinojii Mikanah

Stantec Project No. 132501010

PW Package No. 26-C-03

Figure 01