


SEGMENT 3 - ST.GEORGE ROAD

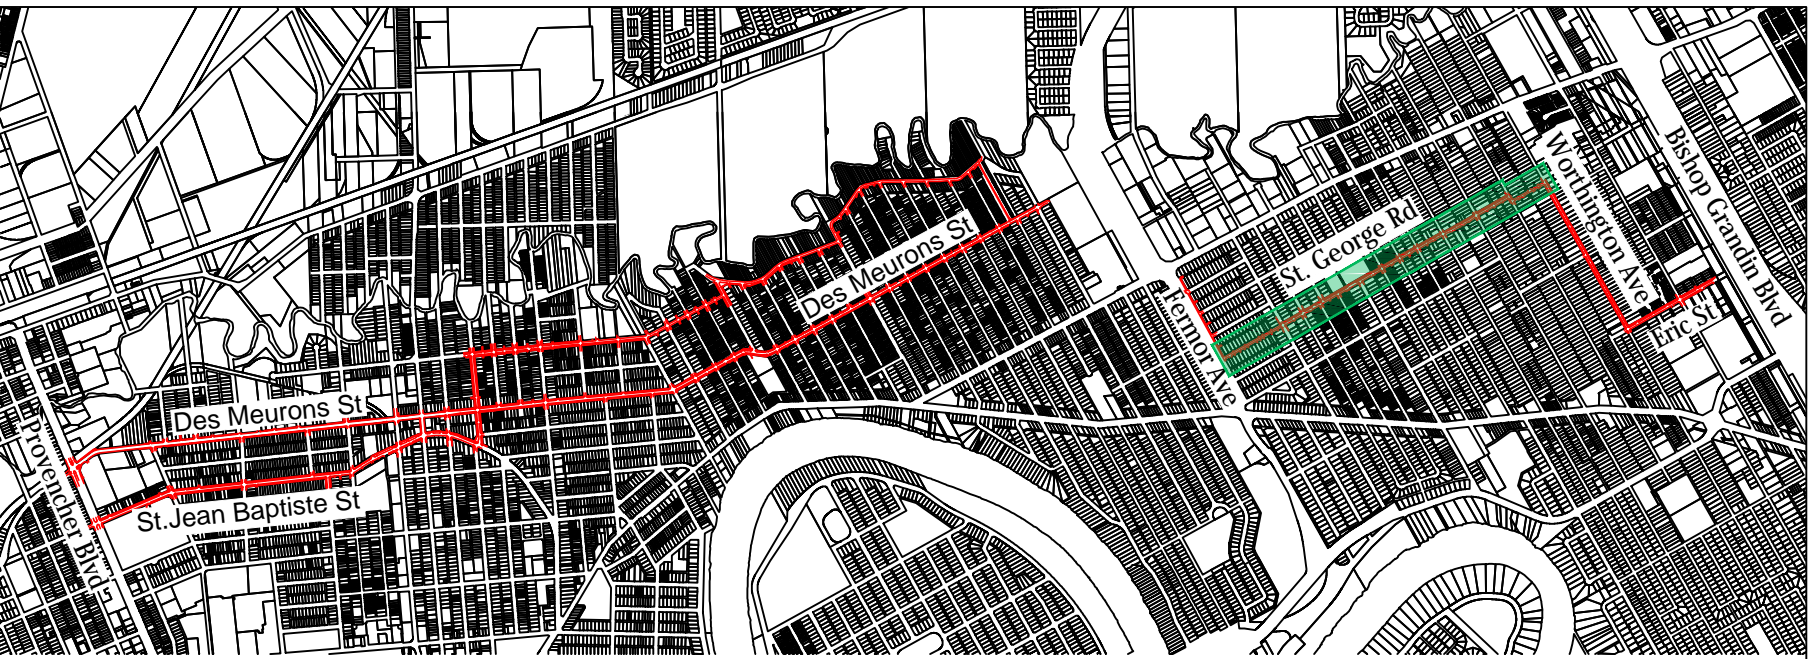

OPTION 1 - Off-Street Multi-Use Pathway on St.George Rd.



OPTION 2 - Greenway on St.George Rd.



LEGEND

MULTI-USE PATH

PROPOSED TRAFFIC CALMING

PROPOSED SIDEWALK

GREEN SURFACE TREATMENT

EXISTING SIDEWALK

EXISTING ROAD

S

SCHOOL

STOP SIGN

TRAFFIC LIGHT

BIKE STENCIL

NOTE: These design documents are prepared solely for the use by the client and when the design professional has retained title, is entitled and there are no representations of any kind made by the design professional to any party who when the design professional has not retained title to contract.