


Brady Road Resource Management Facility

Community Liason Committee
November 2nd, 2022

Brady CLC

Landscaping and Long-term Site Planning

- Continue working with the Province on replacements for trees lost due to service road construction
 - Planted an additional 187 trees/shrubs on the lime-mud berm
- Continue working with City Naturalists to monitor success of trees and shrubs planted on lime mud berms
- Cell 30 has been seeded with prairie grasses
- Plan for landscaping around admin building complete (on next slide)

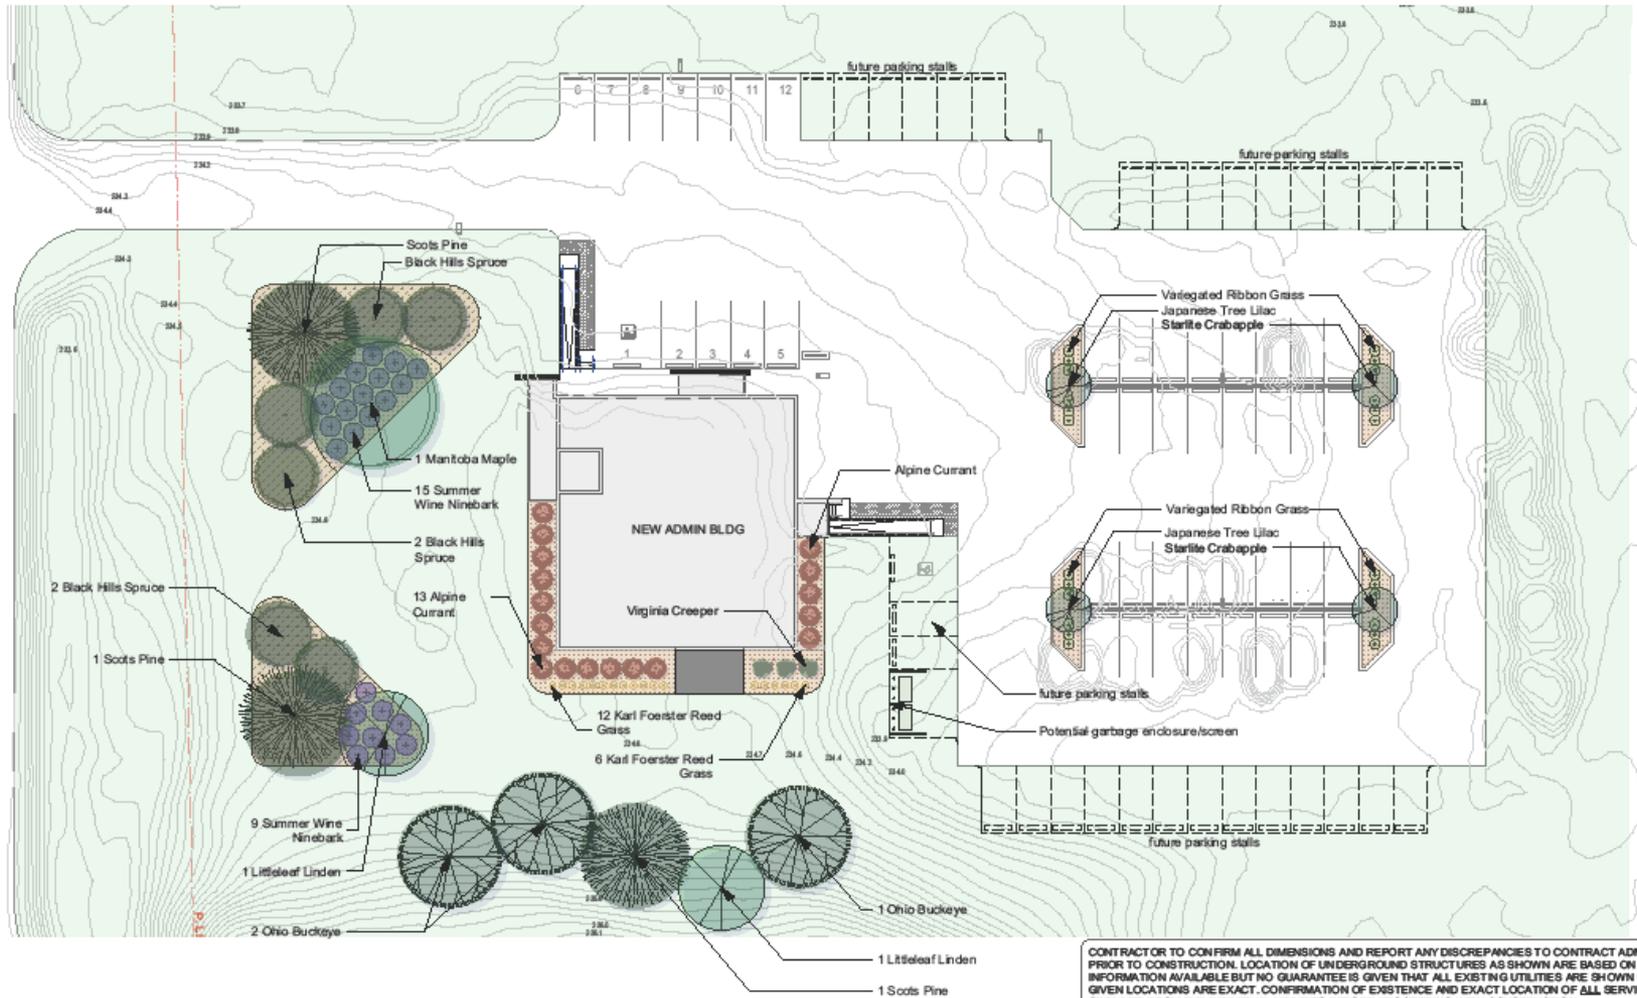

CONTRACTOR TO CONFIRM ALL DIMENSIONS AND REPORT ANY DISCREPANCIES TO CONTRACT ADMINISTRATOR PRIOR TO CONSTRUCTION. LOCATION OF UNDERGROUND STRUCTURES AS SHOWN ARE BASED ON THE BEST INFORMATION AVAILABLE BUT NO GUARANTEE IS GIVEN THAT ALL EXISTING UTILITIES ARE SHOWN OR THAT THE GIVEN LOCATIONS ARE EXACT. CONFIRMATION OF EXISTENCE AND EXACT LOCATION OF ALL SERVICES MUST BE OBTAINED FROM THE INDIVIDUAL UTILITIES BEFORE PROCEEDING WITH CONSTRUCTION.

DESIGNED BY	LL	CHECKED BY		
DRAWN BY	LL	APPROVED BY	MANAGER, PARK AND OPEN SPACES	DATE
HORIZ. SCALE	1:400			
VERT. SCALE			MANAGER, PLANNING AND LAND USE DIVISION	DATE
DATE	Feb. 11/20			

DRAWING TITLE
BRADY ROAD LANDFILL - ADMINISTRATION BLDG
Landscaping
Proposed Plan
 SITE ADDRESS 1777 Brady Road

DRAWING NO.
L0
 BID OPPORTUNITY NO.



THE CITY OF WINNIPEG
 Planning, Property and Development Department
 Planning and Land Use Division
 Unit 15 - 30 Fort Street, Winnipeg, MB, (R3C 4X5)

06-cv-28 Temporal.mxd Monday, January 23, 2006





PERIMETER HWY
ETHAN BOYER WAY

LIME MUD BERM



CELL 30

CLOSED LANDFILL

CELL 31

TEMPORARY
WOOD WASTE
AREA

CELL 32
ACTIVE
CELL

CELL 33
CONSTRUCTION
SUMMER
2021

LFG FLARE

BRADY RD

FUTURE
LANDFILL

WAVERLEY ST

WOOD WASTE
AREA

HEAVY
EQUIPMENT
SHOP

ADMINISTRATION
BUILDING

LEACHATE
HOLDING
TANK

COMPOSTING
OPERATIONS

WOOD WASTE
AREA

LIME MUD BERM

4R-DEPOT
LANDFILL
SCALE

CHARETTE RD

BIOSOLID
COMPOSTING
OPERATION

IMPACTED
WATER
DITCH

CLOSED LANDFILL

CLEAN
WATER
DRAINAGE

RUE DES TRAPPISTES



Brady CLC

Odour, Noise and Nuisance Management

- Received 45 odour complaint since last meeting
- Received 603 mm of rainfall in 2022 compared to 230 mm in 2021
- Litter control continues
 - Using wind fencing
 - New Directions helping with litter
- Looking at an alternative to daily cover by using a spray on product called Posi Shell (clay binders mixed with water)

Brady CLC

Site Improvements, Seasonal & Project Activity

- New service road/access to Brady in use
- Cell 33 construction was finished and operational at the beginning of September 2021
- 2022 curbside yard waste collection will end November 25th for week A, December 2nd for week B
- Switched to winter hours of operation on Oct 3rd, 2022

Brady CLC

New Business


- Cell 34 excavation started fall of 2022
- North/South service road paved in August

Recycling

- What **IS** recyclable in Winnipeg?
- Recycling habits
- What's **NOT** recyclable?
- Recycling symbol confusion
- Recyclepedia search tool



Acceptable recyclables!

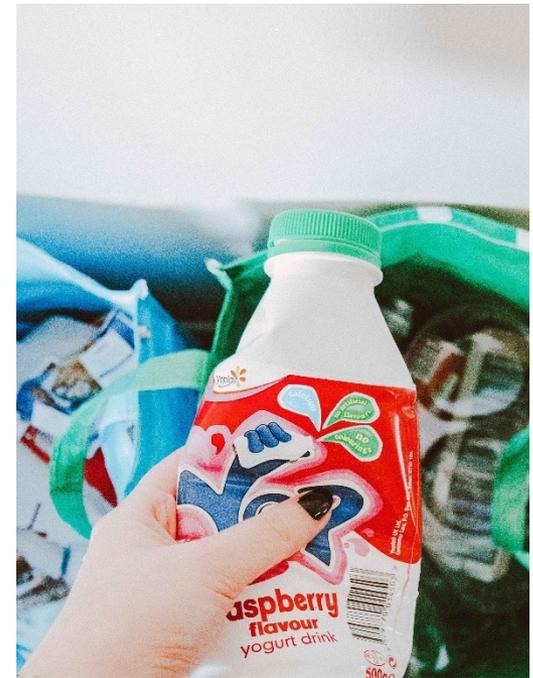

NOT recyclable!


- Plastic Bags
- Black plastics
- Paper cups and lids
- Diapers
- Styrofoam
- Alum foil/cookware
- Scrap metal
- Stand- up pouches
- Renovation Material
- Food & liquid



The MRF



Sorting equipment overview

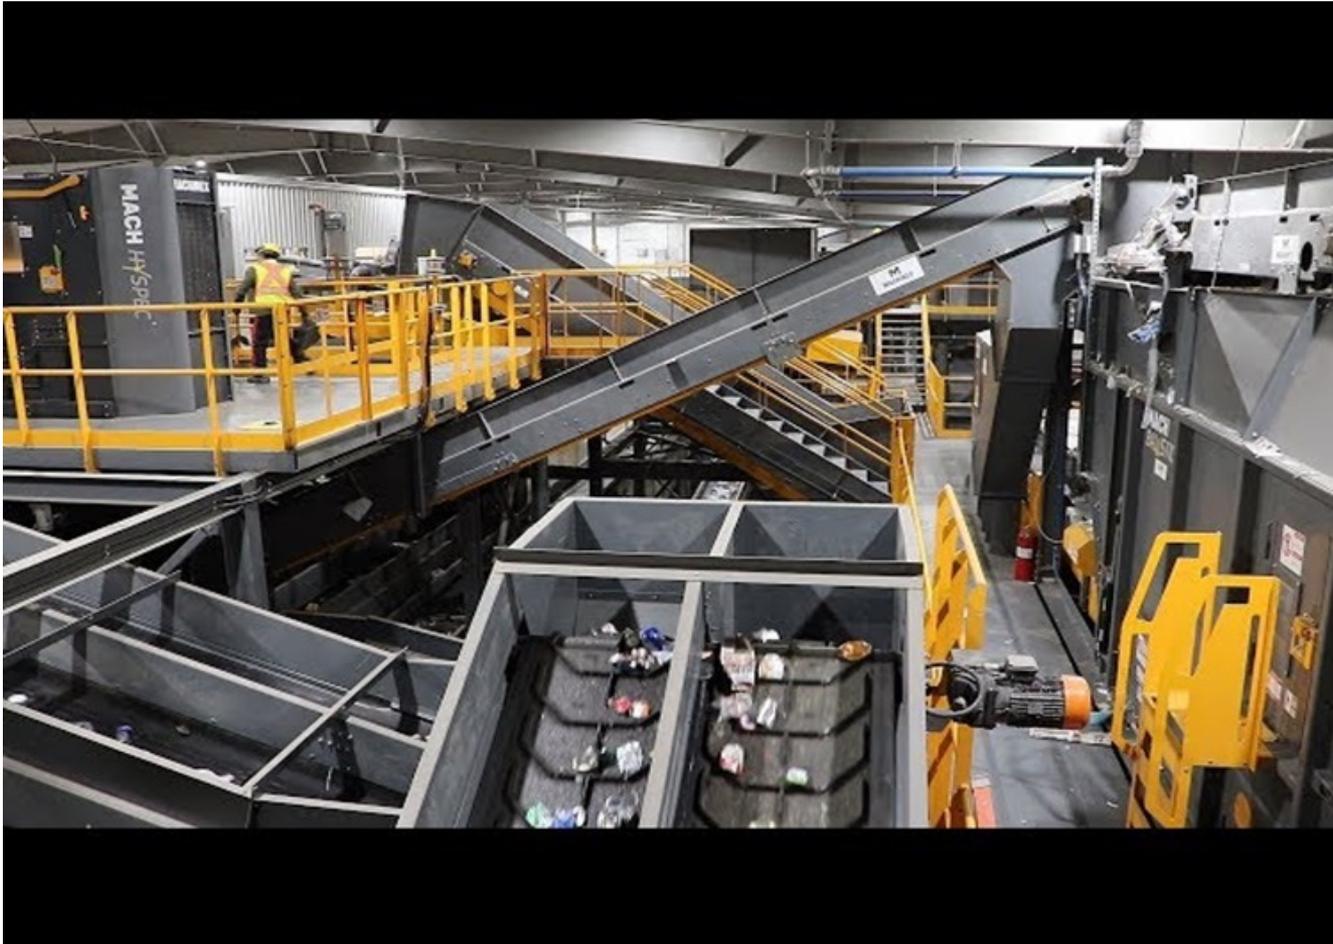

Brady CLC

Thank you

winnipeg.ca/waterandwaste