


1 ISS. FOR PLAN REVIEW & VARIANCE APPLICATION 11.05.2026
 Drawn By: EA
 Checked By: SA
 Printing Date: 11.05.2026

The Contractor shall verify all dimensions, datums and levels prior to commencement of work.
 All errors and omissions to be reported to the Architect before proceeding.
 This drawing must not be scaled.
 This drawing is the property of the Architect, the copyright in same being reserved to him/her. It is not to be reproduced without his/her permission.
 Any unauthorized alteration of the electronic data which constitute this document will void all responsibility for the altered document by the Architect.
 This drawing is not to be used for building purposes until countersigned by:

1 LEVEL 0 PLAN
 A1.0 SCALE: 1:250

ZONING AND PERMIT BRANCH
 THIS PLAN IS SUBMITTED FOR APPROVAL IN CONNECTION WITH: DAV 156553/26D
 SHEET # 1 OF 5
 DATE: May 13, 2026

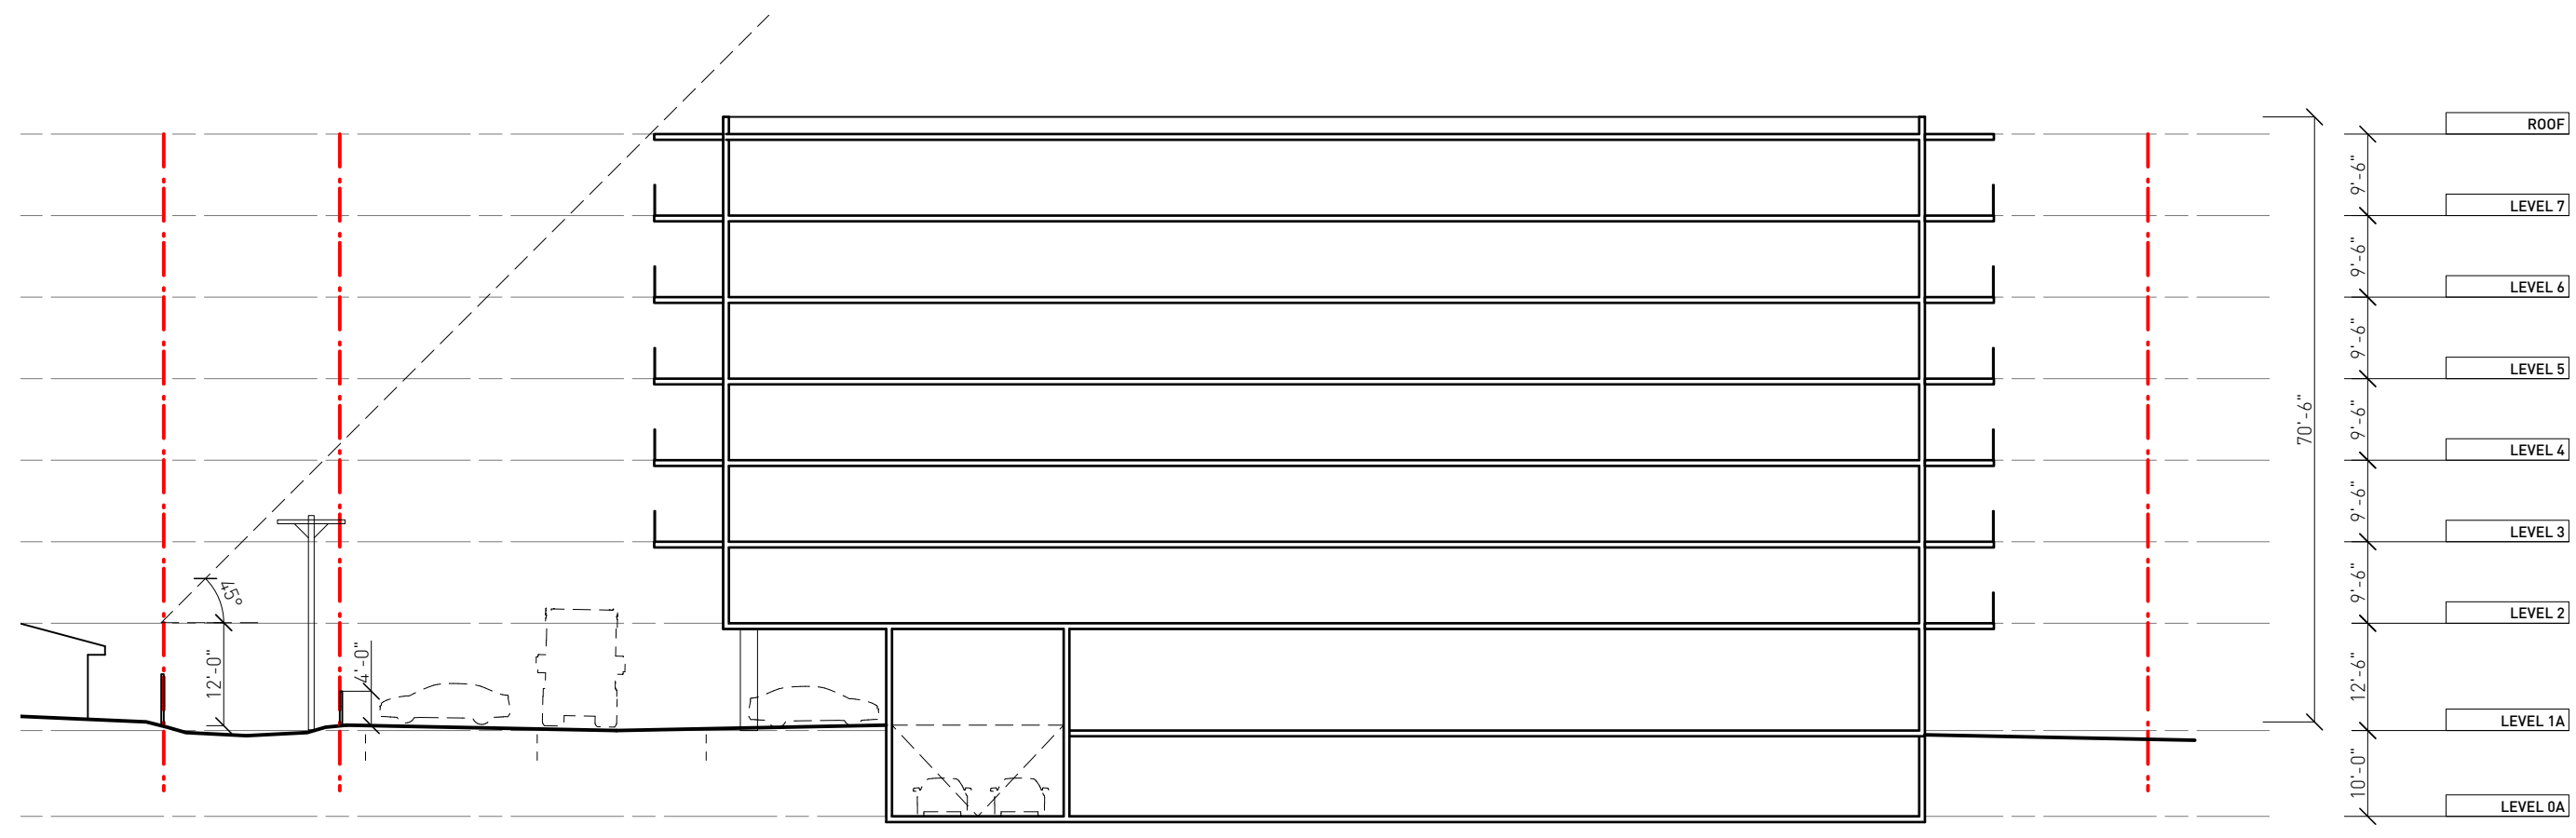



2 TYPICAL BUILDING SECTION
 A1.0 SCALE: 1:250

NOT FOR CONSTRUCTION



565/569 WATT STREET

- ELEVATION KEYNOTES**
- 1 VINYL WINDOW
 - 2 BALCONY W/ GUARDRAIL
 - 3 EIFS (COLOUR TBD)
 - 4 ALUMINUM GLAZING SYSTEM
 - 5 GUARDRAIL
 - 6 PATIO DOOR
 - 7 EXTERIOR LIGHTING

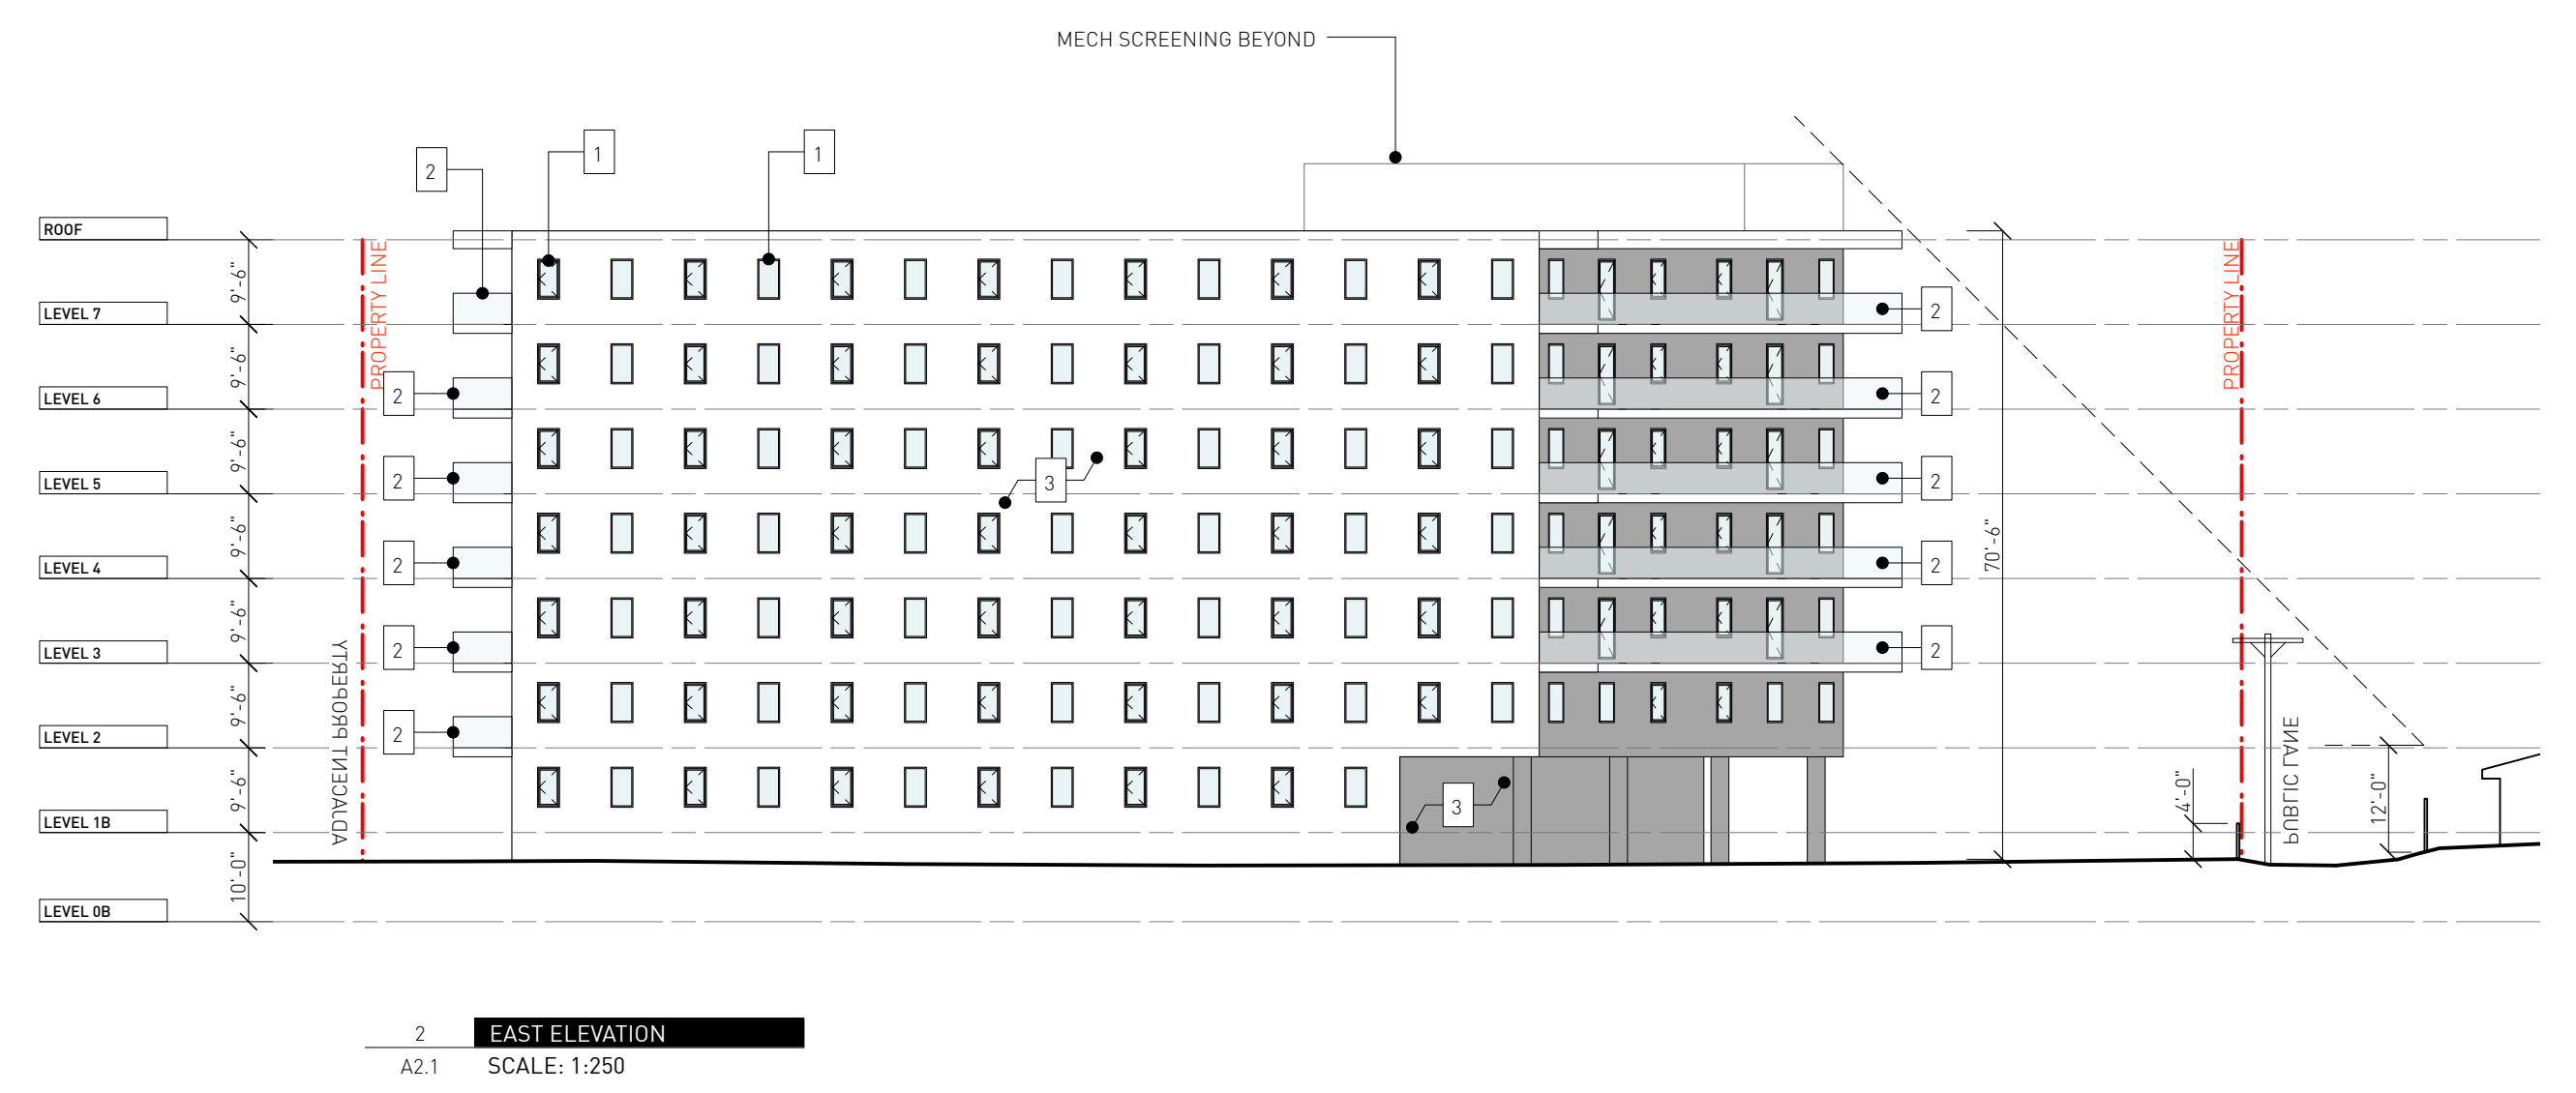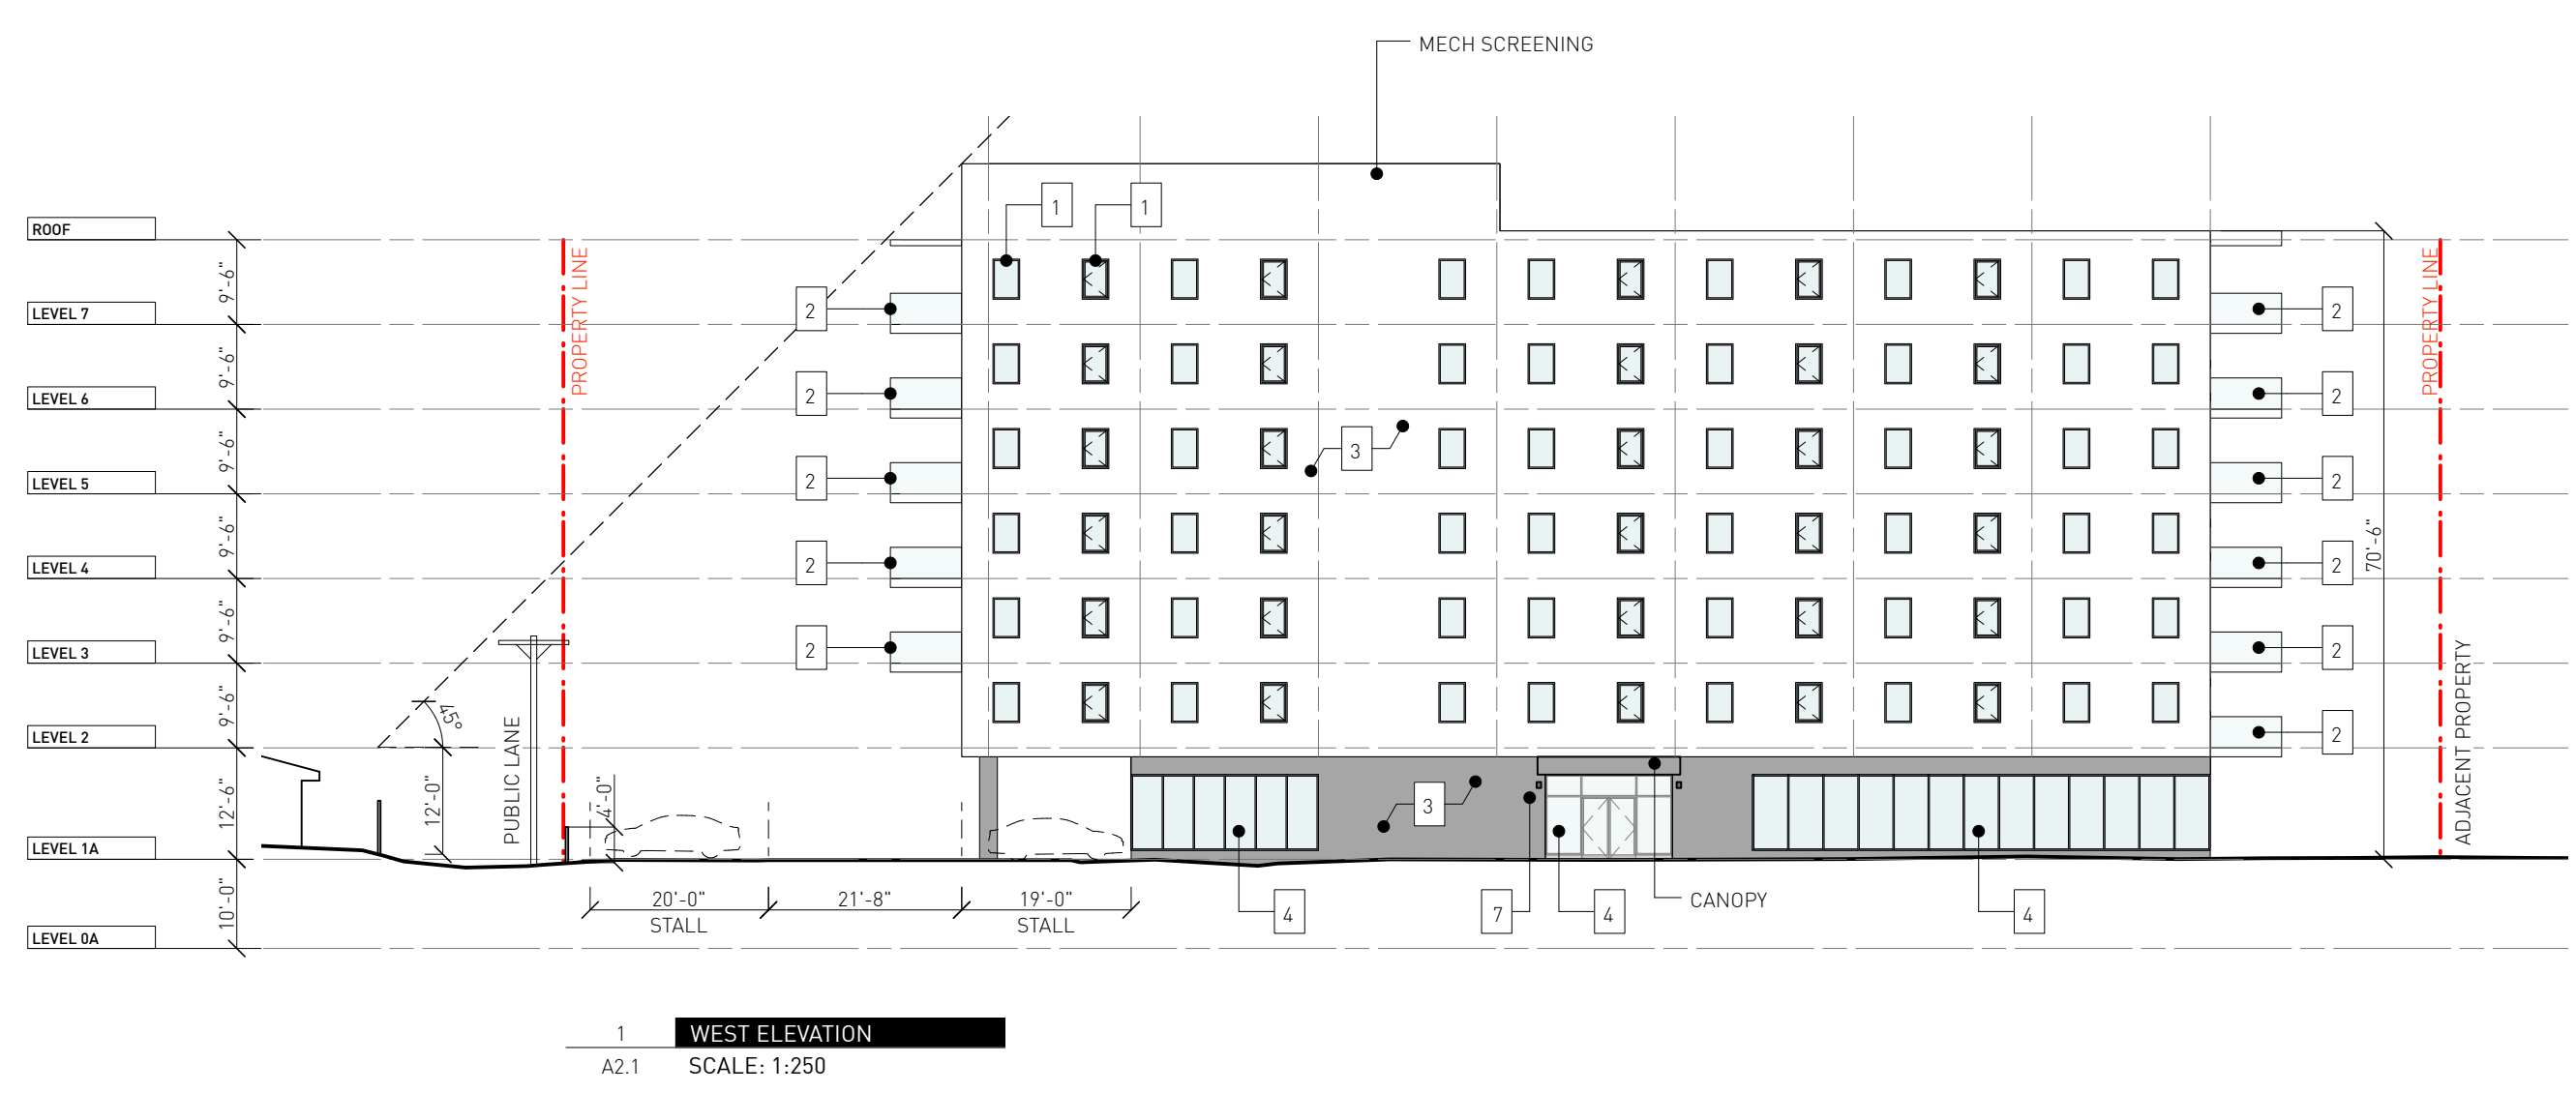

1 ISS. FOR PLAN REVIEW & VARIANCE APPLICATION 11.05.2026
 Drawn By: EA
 Checked By: SA
 Printing Date: 11.05.2026

The Contractor shall verify all dimensions, datums and levels prior to commencement of work.
 All errors and omissions to be reported to the Architect before proceeding.
 This drawing must not be scaled.
 This drawing is the property of the Architect, the copyright in same being reserved to him/her. It is not to be reproduced without his/her permission.
 Any unauthorized alteration of the electronic data which constitute this document will void all responsibility for the altered document by the Architect.
 This drawing is not to be used for building purposes until countersigned by:

NOT FOR CONSTRUCTION




ZONING AND PERMIT BRANCH

THIS PLAN IS SUBMITTED FOR APPROVAL IN

CONNECTION WITH: DAV 156553/26D

SHEET # 5 OF 5

DATE: May 13, 2026

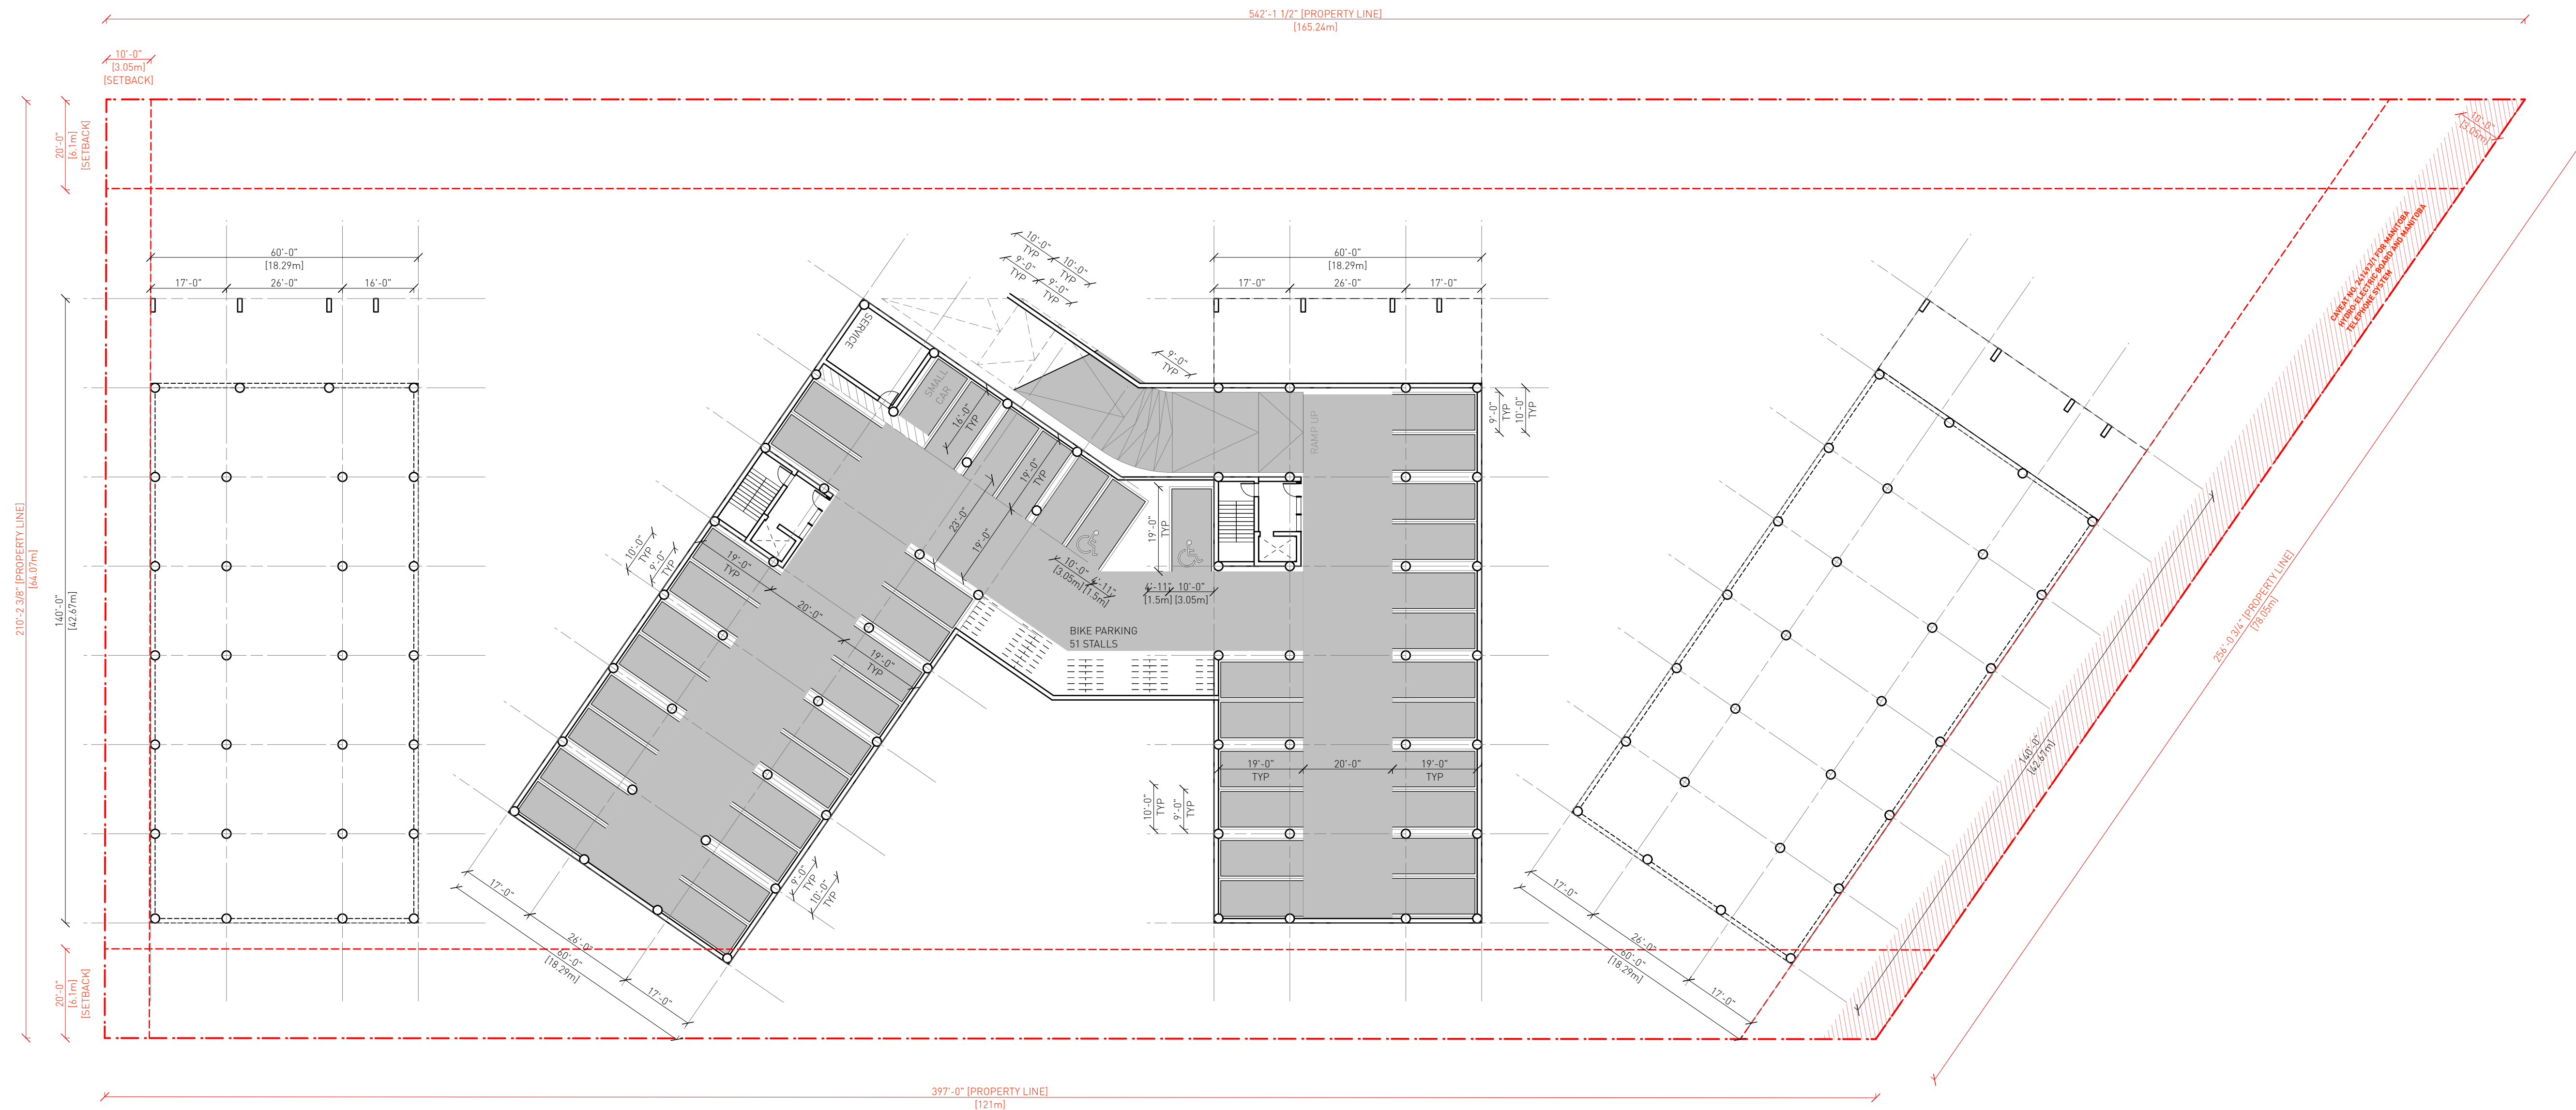

1 LEVEL 0 PLAN
A1.1 SCALE: 1:250

ZONING AND PERMIT BRANCH

THIS PLAN IS SUBMITTED FOR APPROVAL IN

CONNECTION WITH: DAV 156553/26D


SHEET # 2 OF 5

DATE: May 13, 2026

1 ISS. FOR PLAN REVIEW & VARIANCE APPLICATION 11.05.2026
 Drawn By: EA
 Checked By: SA
 Printing Date: 11.05.2026

The Contractor shall verify all dimensions, datums and levels prior to commencement of work.
 All errors and omissions to be reported to the Architect before proceeding.
 This drawing must not be scaled.
 This drawing is the property of the Architect, the copyright in same being reserved to him/her. It is not to be reproduced without his/her permission.
 Any unauthorized alteration of the electronic data which constitute this document will void all responsibility for the altered document by the Architect.
 This drawing is not to be used for building purposes until countersigned by:



NOT FOR CONSTRUCTION

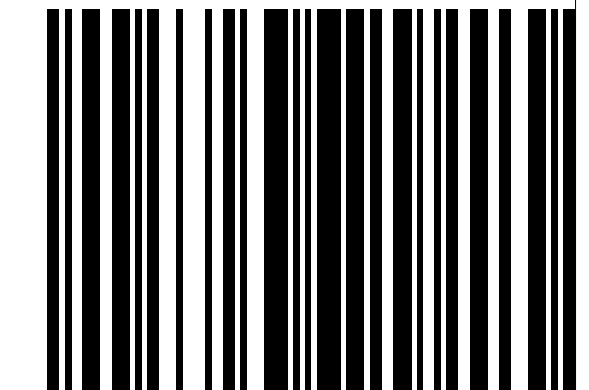

5 4 6 8 7 9 6
 ARCHITECTURE INC
 266 MCDERMOT AVE
 WINNIPEG MB R3B 0S8
 P. 204.480.8421

565/569 WATT STREET

Winnipeg, MB.
 LEVEL 0 PLAN Project 0840
 Sheet A1.1

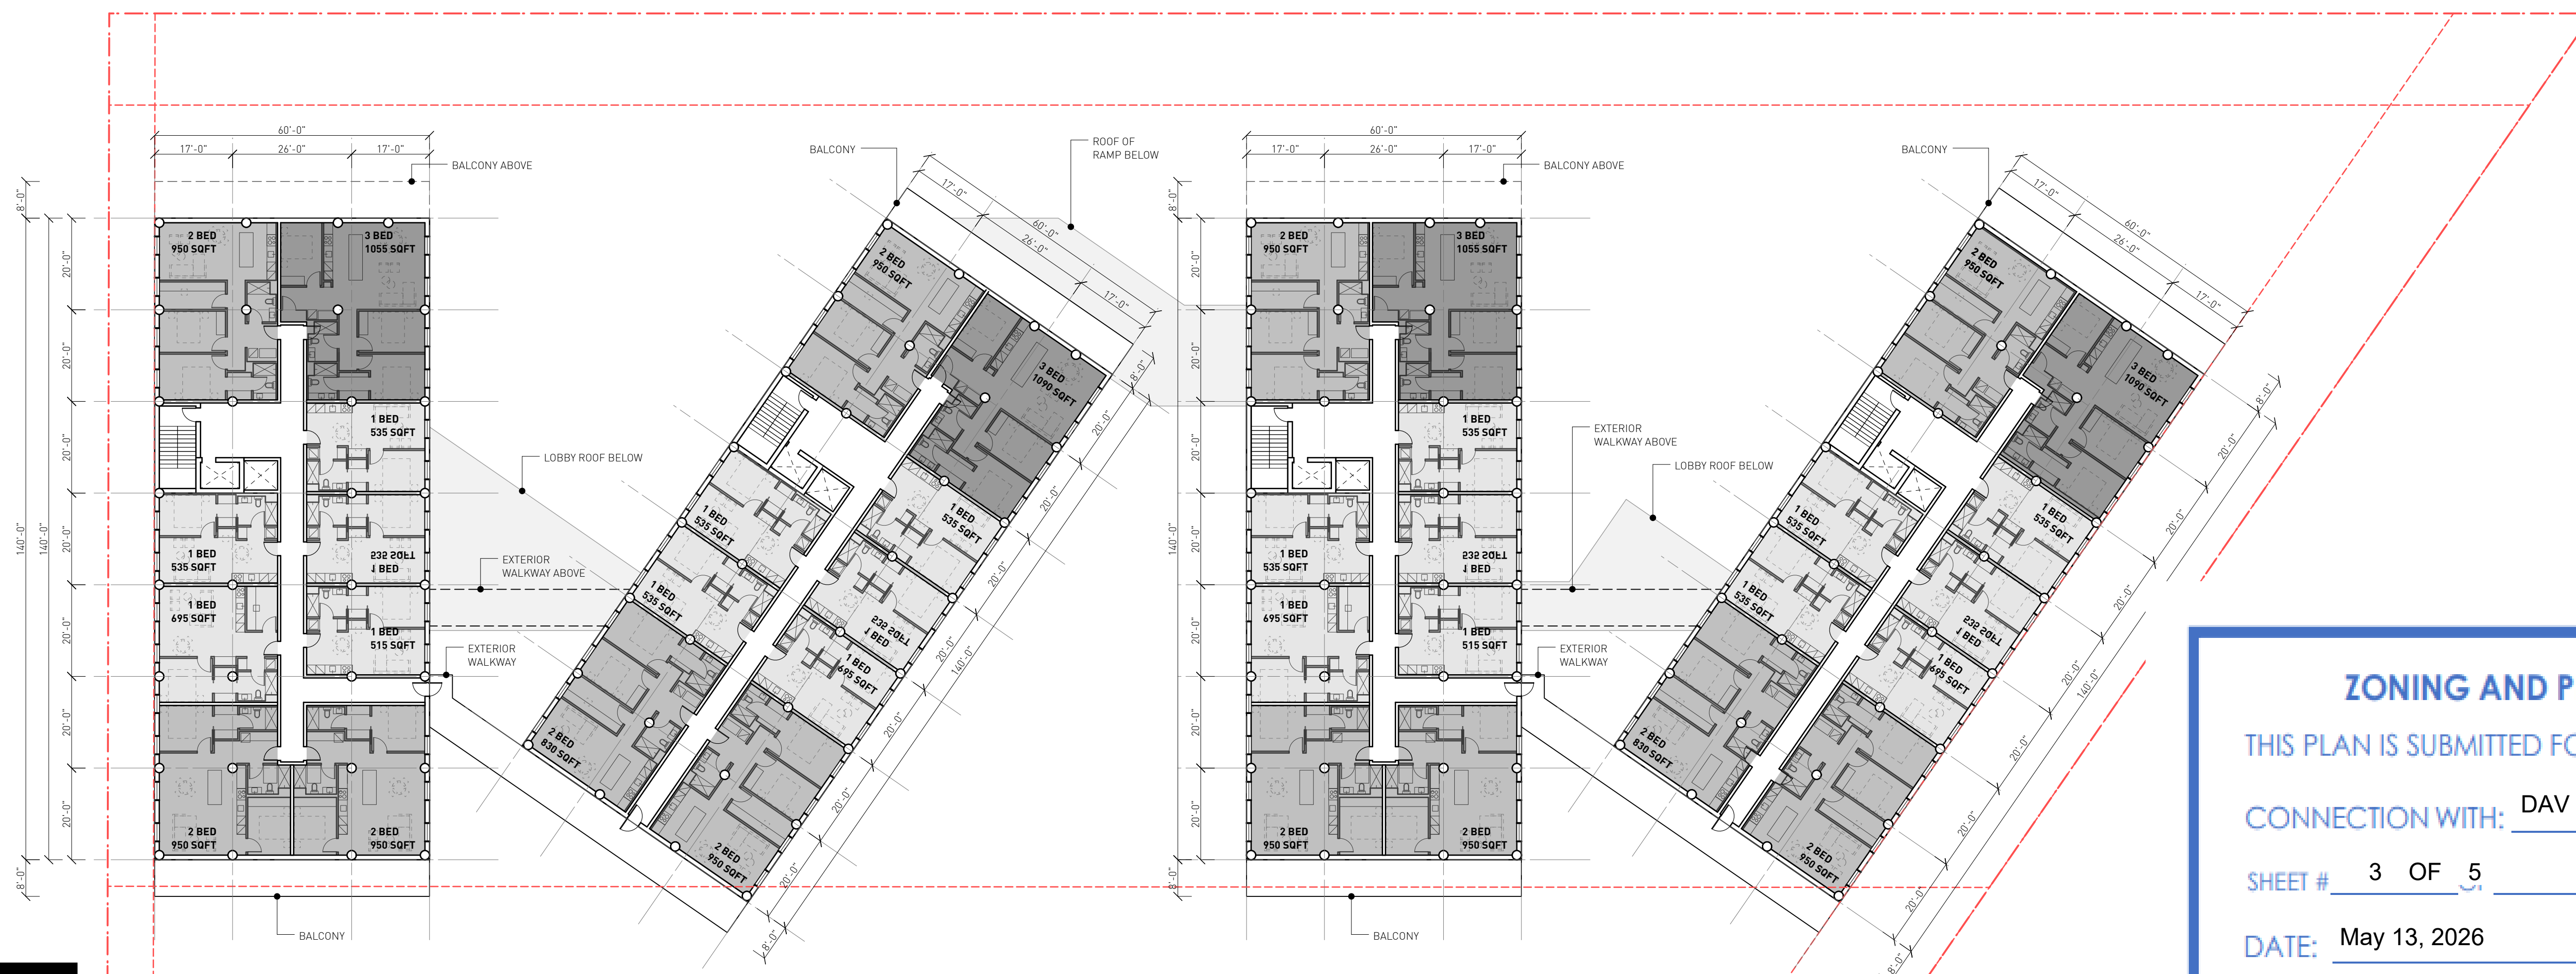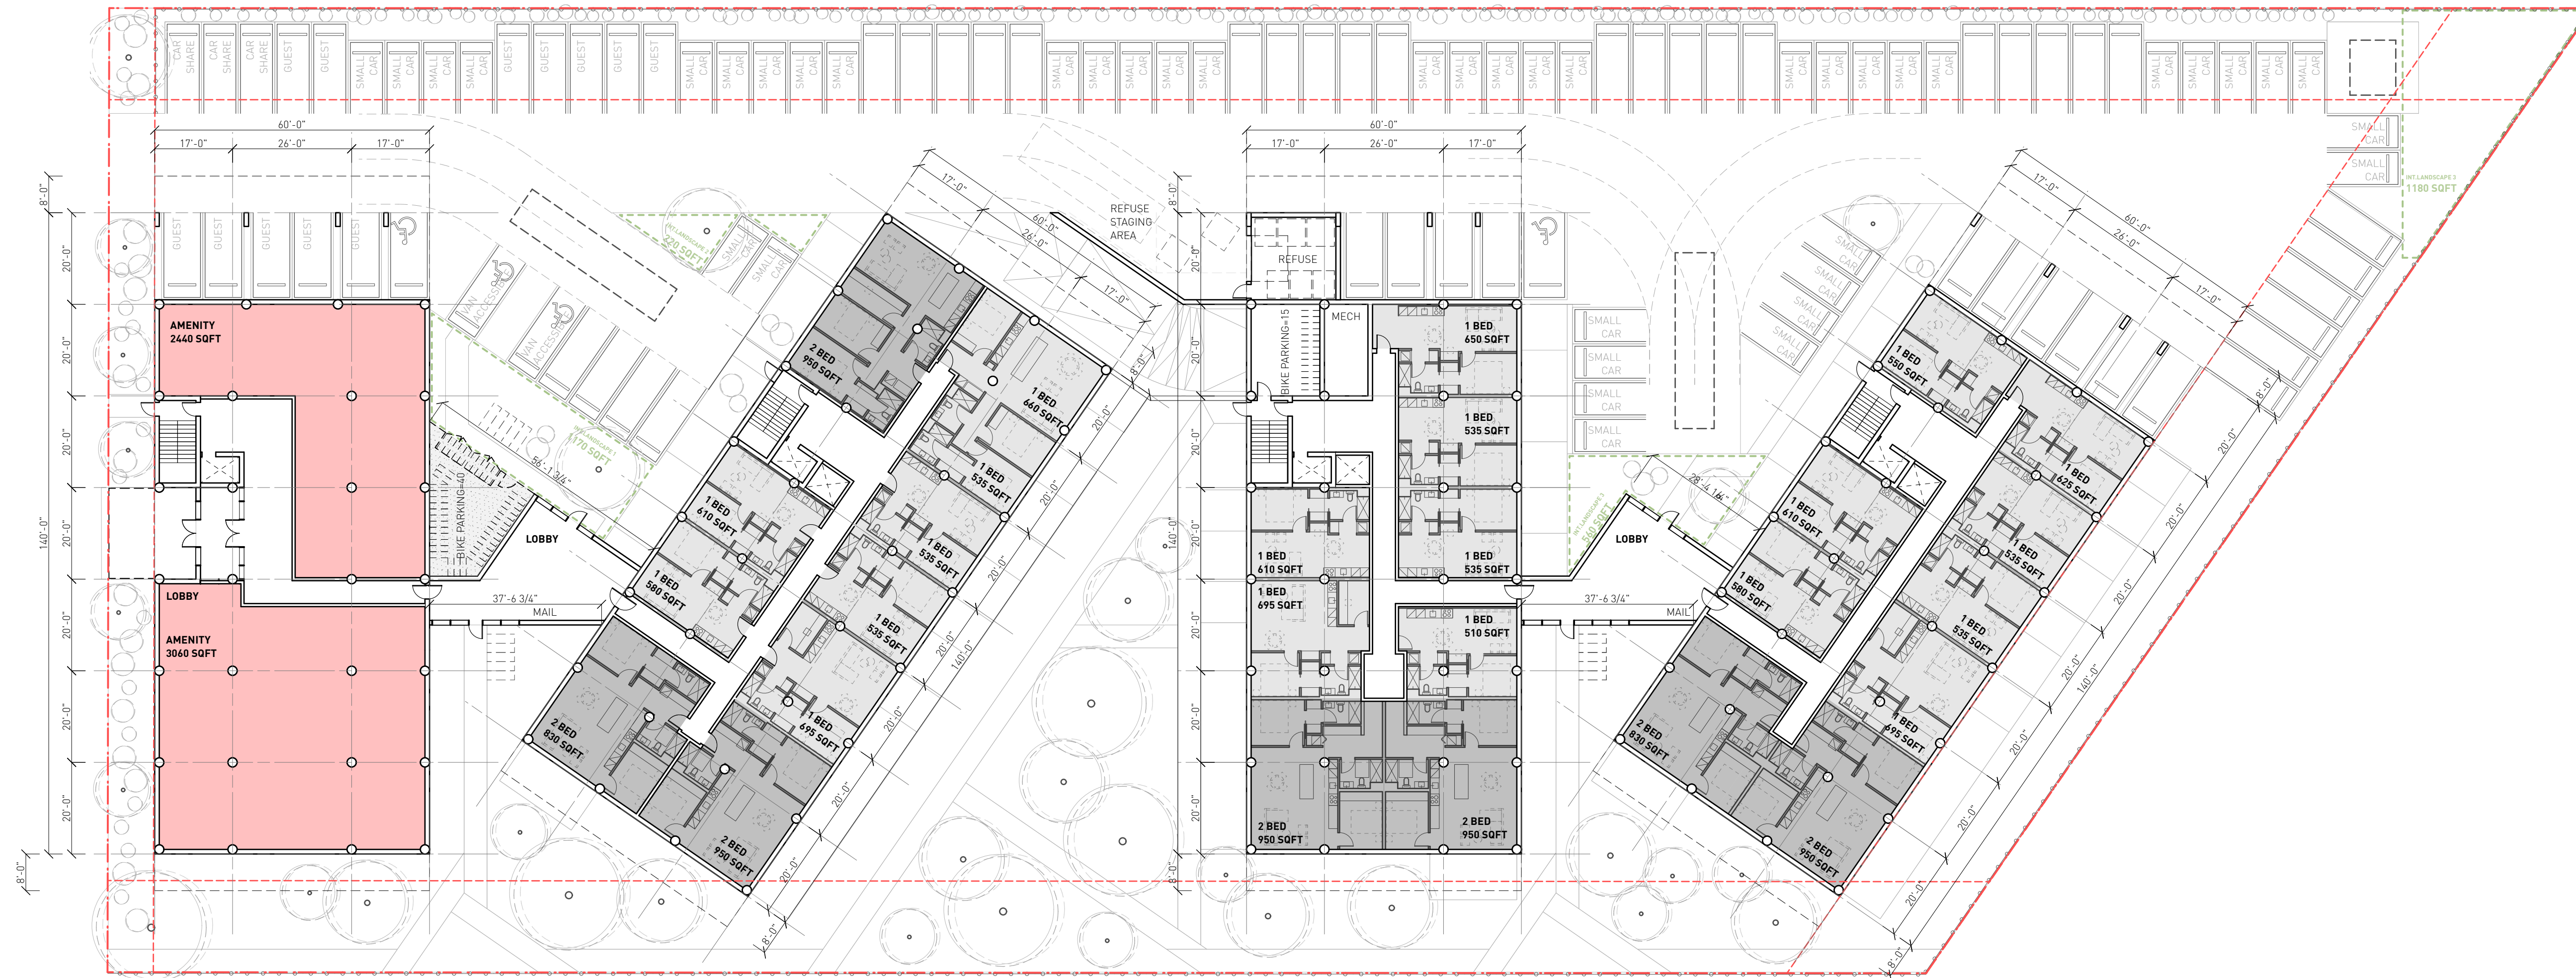

1 ISS. FOR PLAN REVIEW & VARIANCE APPLICATION 11.05.2026
 Drawn By: EA
 Checked By: SA
 Printing Date: 11.05.2026

The Contractor shall verify all dimensions, datums and levels prior to commencement of work.
 All errors and omissions to be reported to the Architect before proceeding.
 This drawing must not be scaled.
 This drawing is the property of the Architect, the copyright in same being reserved to him/her. It is not to be reproduced without his/her permission.
 Any unauthorized alteration of the electronic data which constitute this document will void all responsibility for the altered document by the Architect.
 This drawing is not to be used for building purposes until countersigned by:

NOT FOR CONSTRUCTION




ZONING AND PERMIT BRANCH

THIS PLAN IS SUBMITTED FOR APPROVAL IN


CONNECTION WITH: DAV 156553/26D

SHEET # 3 OF 5

DATE: May 13, 2026

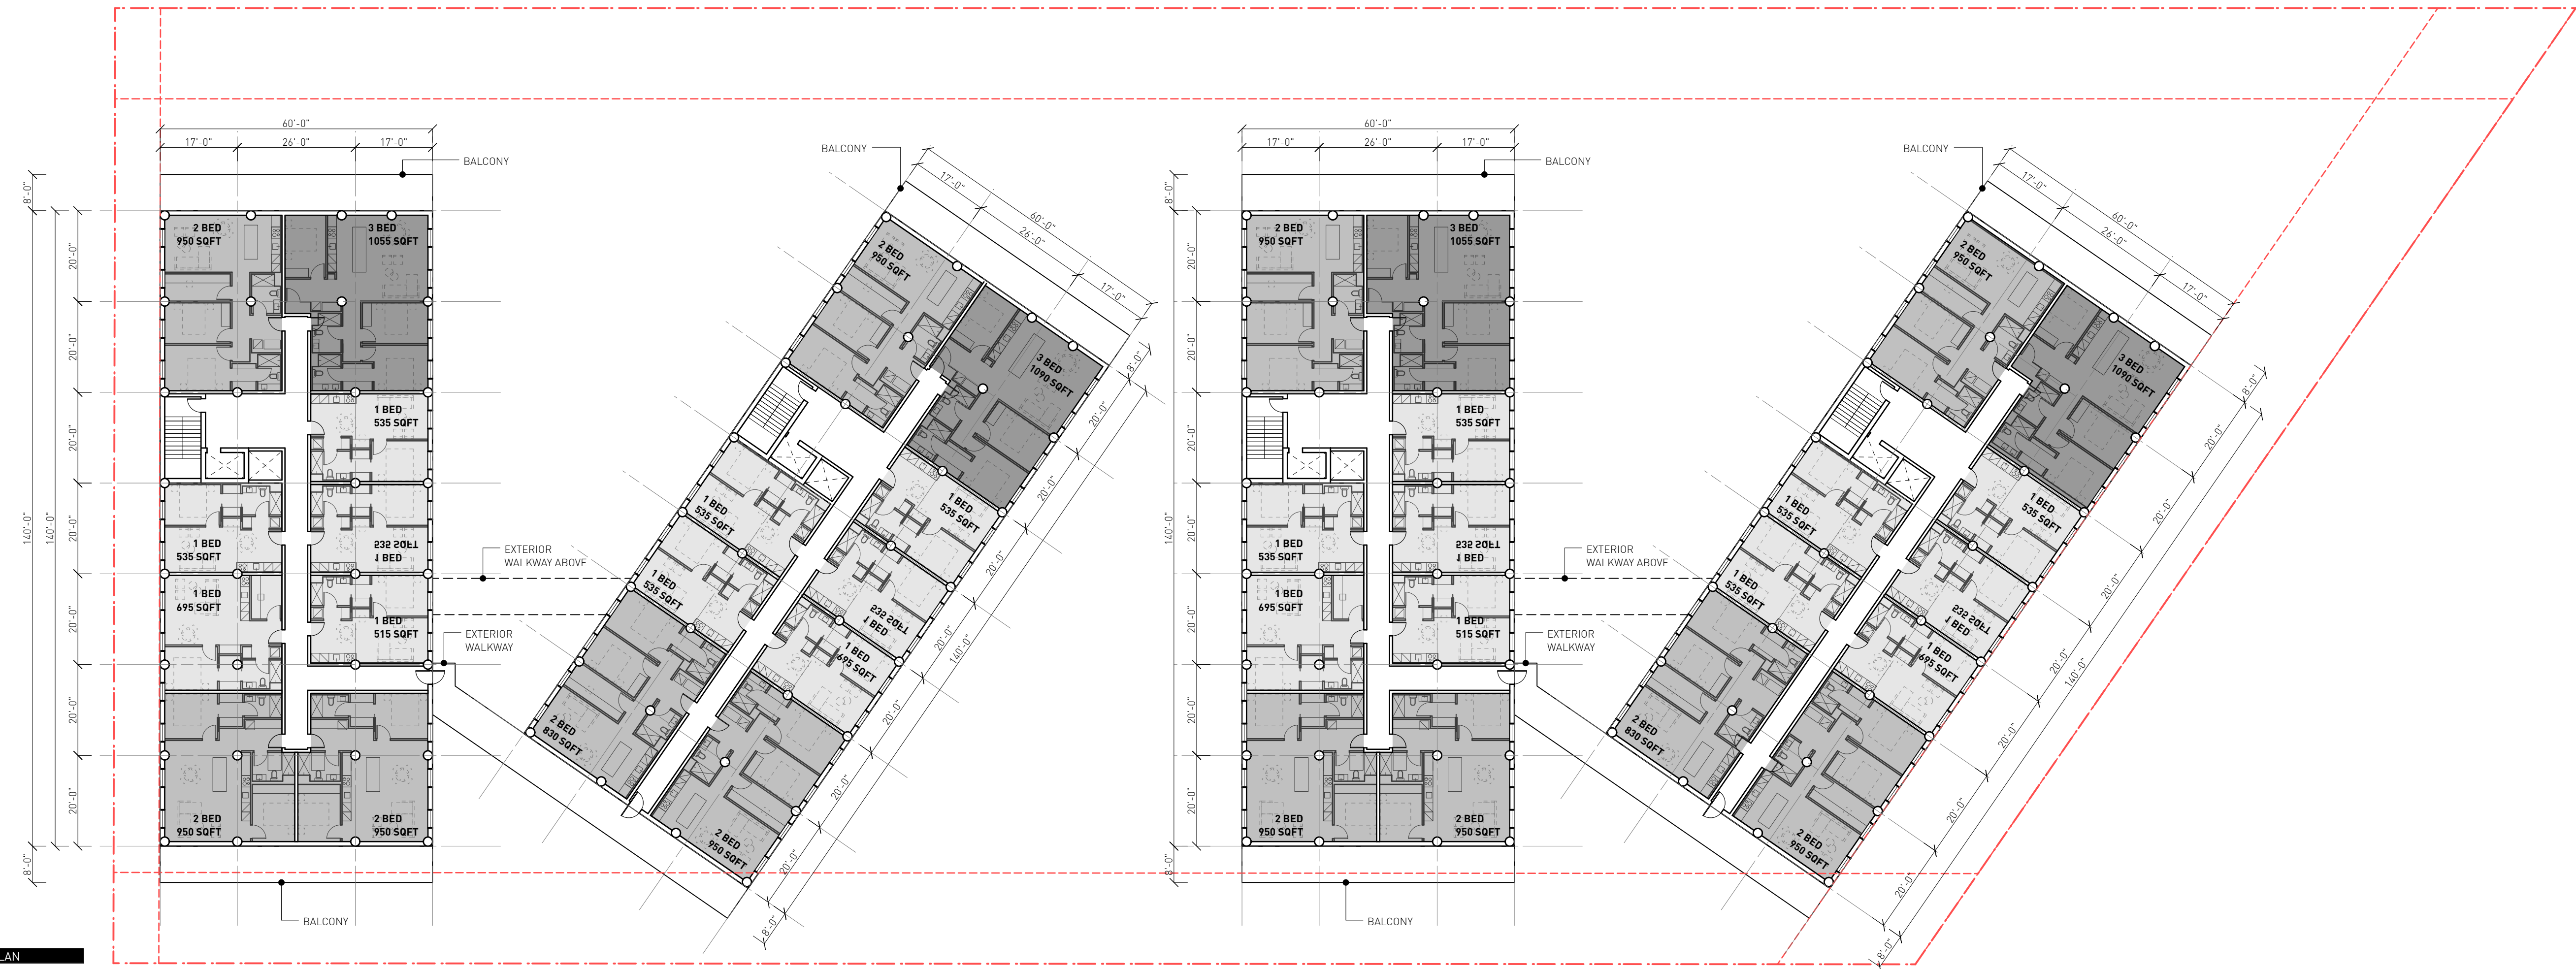

1 LEVEL 4 & 6 PLAN
A1.3 SCALE: 1:250

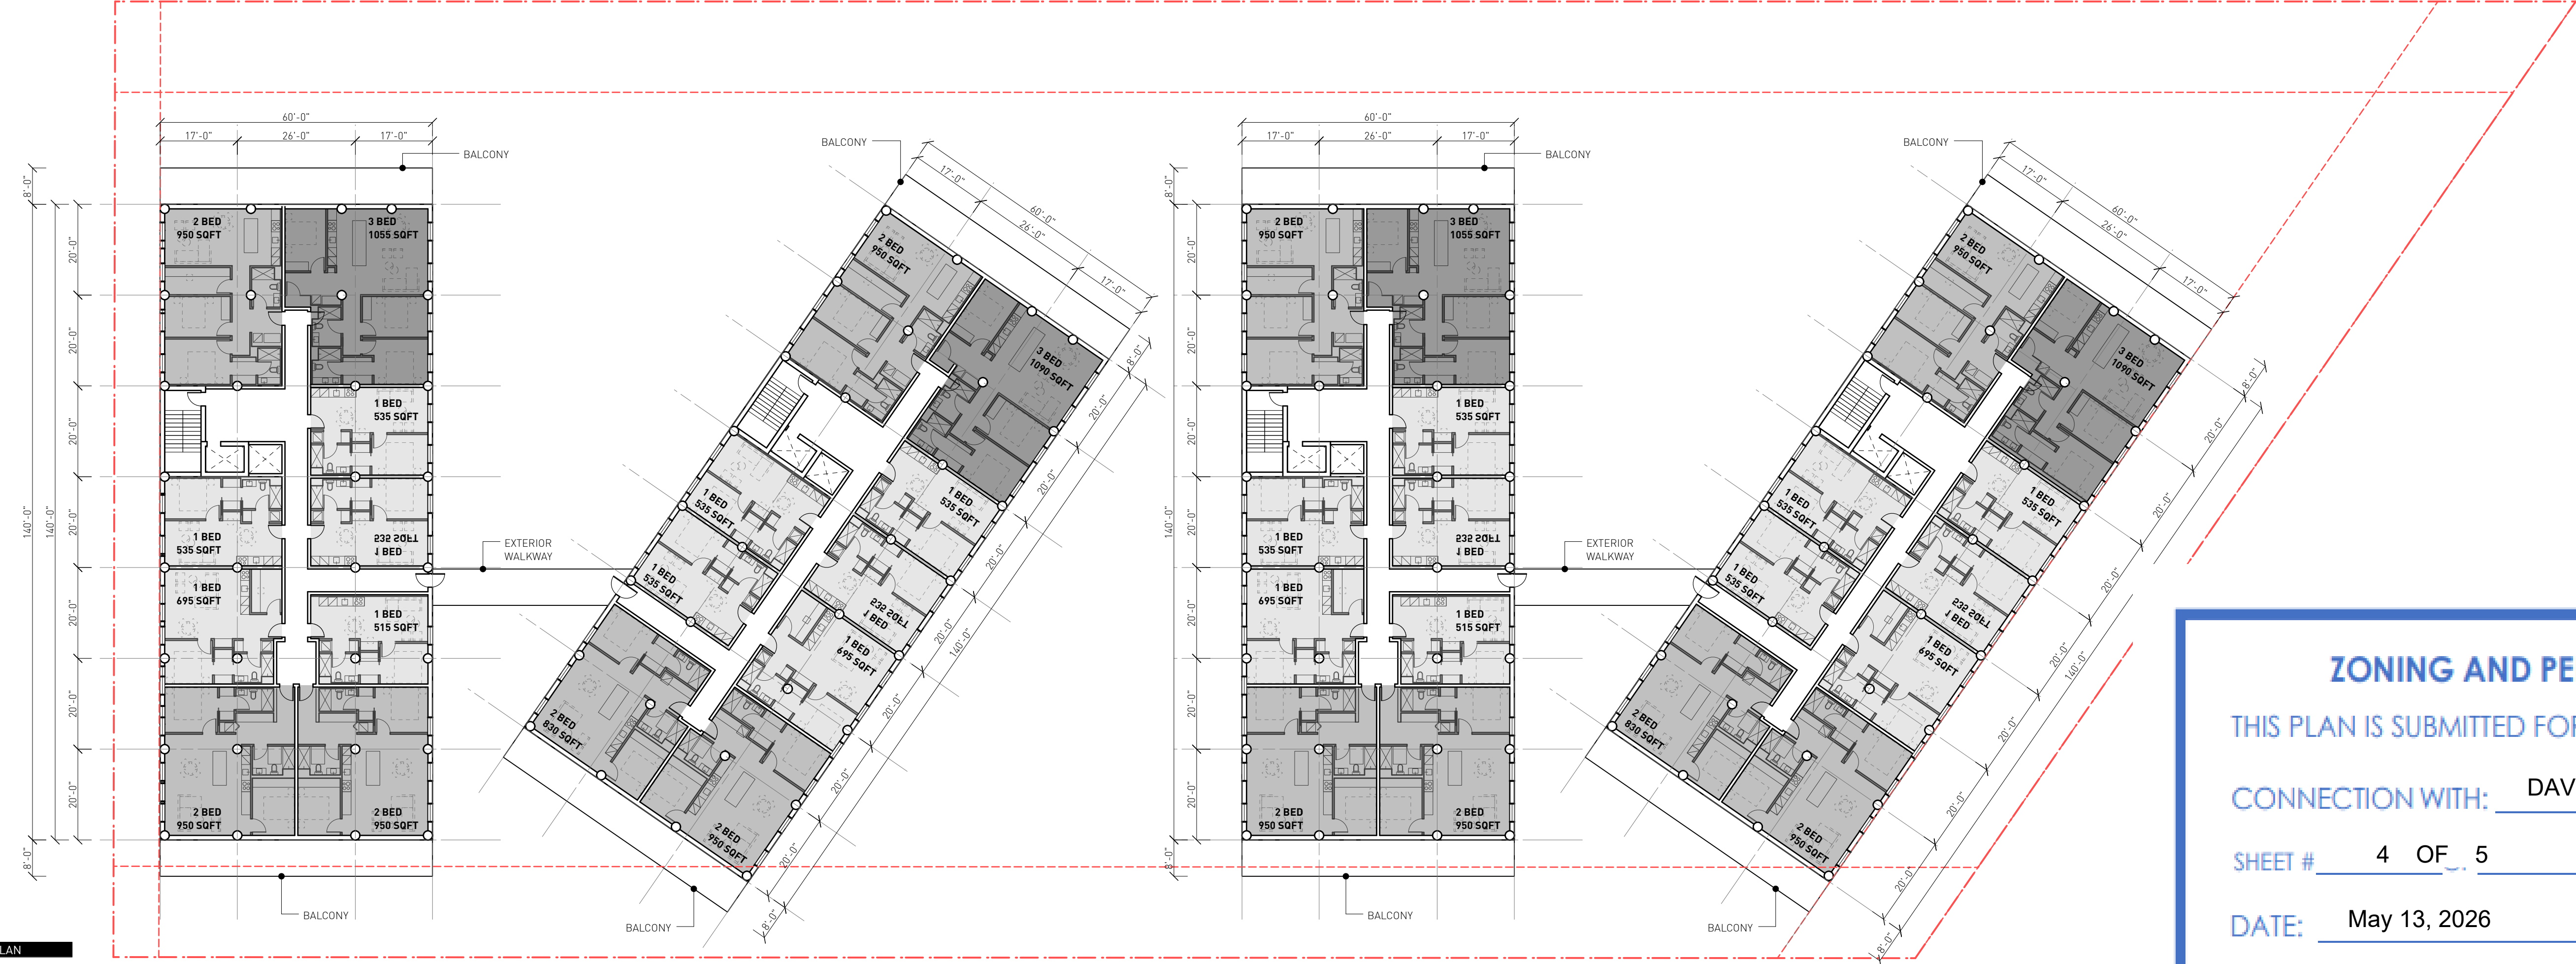

2 LEVEL 3, 5, & 7 PLAN
A1.3 SCALE: 1:250

1 ISS. FOR PLAN REVIEW & VARIANCE APPLICATION 11.05.2026

Drawn By: EA
Checked By: SA
Printing Date: 11.05.2026

The Contractor shall verify all dimensions, datums and levels prior to commencement of work.

All errors and omissions to be reported to the Architect before proceeding.

This drawing must not be scaled.

This drawing is the property of the Architect, the copyright in same being reserved to him/her. It is not to be reproduced without his/her permission.

Any unauthorized alteration of the electronic data which constitute this document will void all responsibility for the altered document by the Architect.

This drawing is not to be used for building purposes until countersigned by:

NOT FOR CONSTRUCTION



ZONING AND PERMIT BRANCH

THIS PLAN IS SUBMITTED FOR APPROVAL IN

CONNECTION WITH: DAV 156553/26D

SHEET # 4 OF 5

DATE: May 13, 2026