


STAFFORD STREET UNDERGROUND - MAY - JULY

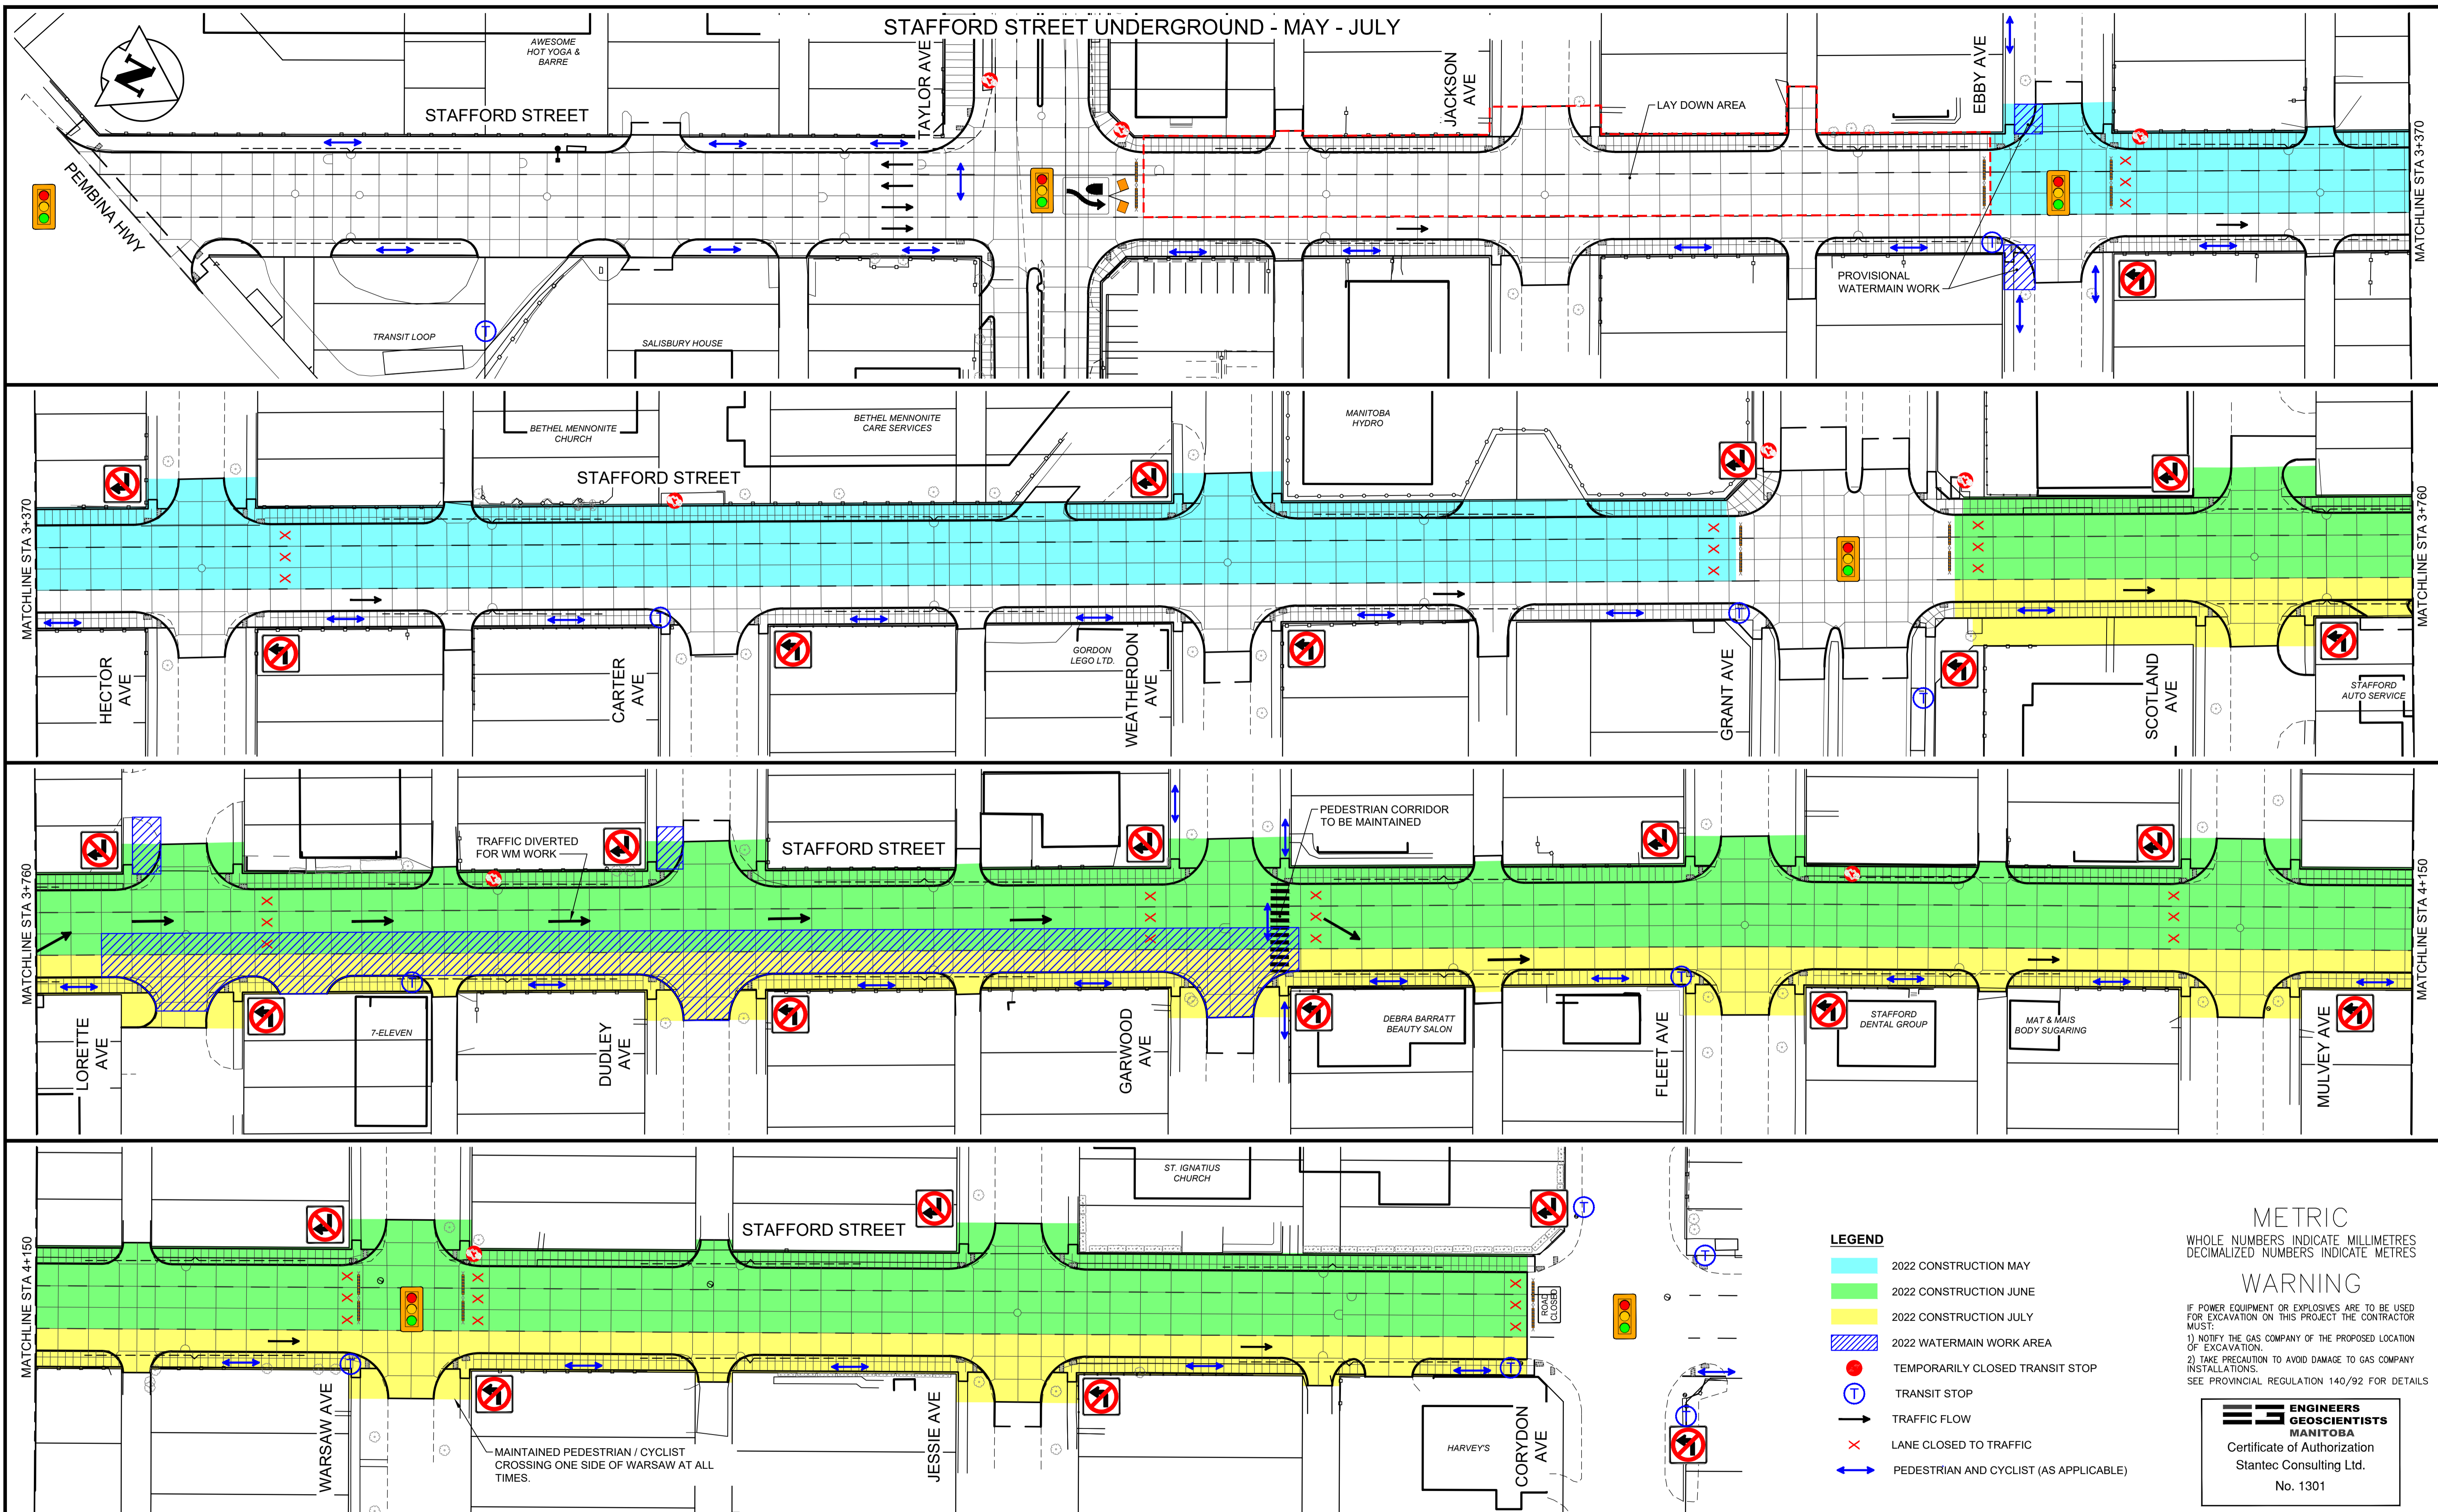

- LEGEND**
- 2022 CONSTRUCTION MAY
 - 2022 CONSTRUCTION JUNE
 - 2022 CONSTRUCTION JULY
 - 2022 WATERMAIN WORK AREA
 - TEMPORARILY CLOSED TRANSIT STOP
 - TRANSIT STOP
 - TRAFFIC FLOW
 - LANE CLOSED TO TRAFFIC
 - PEDESTRIAN AND CYCLIST (AS APPLICABLE)

METRIC
WHOLE NUMBERS INDICATE MILLIMETRES
DECIMALIZED NUMBERS INDICATE METRES

WARNING
IF POWER EQUIPMENT OR EXPLOSIVES ARE TO BE USED FOR EXCAVATION ON THIS PROJECT THE CONTRACTOR MUST:
1) NOTIFY THE GAS COMPANY OF THE PROPOSED LOCATION OF EXCAVATION.
2) TAKE PRECAUTION TO AVOID DAMAGE TO GAS COMPANY INSTALLATIONS.
SEE PROVINCIAL REGULATION 140/92 FOR DETAILS

**ENGINEERS
GEOSCIENTISTS
MANITOBA**
Certificate of Authorization
Stantec Consulting Ltd.
No. 1301

	WATERMAIN	150 WM		HYDRANT	150 WM
	LAND DRAINAGE SEWER	300 LDS		CATCH BASIN	
	WASTE WATER SEWER	250 WWS		MANHOLE	
	CULVERT	(31.334)		GAS	
	M.T.S.			CONCRETE	
	ASPHALT			MILL JOINT	
	SIDEWALK			PROPERTY LINE	
	SURVEY BAR			DITCH	
	ELEVATION	(32.231)		SIDEWALK RAMP	
	EXISTING			LEGEND-PROFILE	
	PROPOSED			PROPOSED	

LOCATION APPROVED UNDERGROUND STRUCTURES

SUPV. U/G STRUCTURES COMMITTEE DATE
NOTE:
LOCATION OF UNDERGROUND STRUCTURES AS SHOWN ARE BASED ON THE BEST INFORMATION AVAILABLE BUT NO GUARANTEE IS GIVEN THAT ALL EXISTING UTILITIES ARE SHOWN OR THAT THE GIVEN LOCATIONS ARE EXACT. CONFIRMATION OF EXISTENCE AND EXACT LOCATION OF ALL SERVICES MUST BE OBTAINED FROM THE INDIVIDUAL UTILITIES BEFORE PROCEEDING WITH CONSTRUCTION.

B.M. ELEV.	
NO. REVISIONS	DATE BY
0	ISSUED FOR TENDER 21.12.20 K.W.R.

Stantec
500 - 311 Portage Avenue, Winnipeg MB Canada
www.stantec.com

DESIGNED BY	T.G.	CHECKED BY	K.W.R.
DRAWN BY	A.M.	APPROVED BY	K.W.R.
HOR. SCALE:	1:500	RELEASED FOR CONSTRUCTION:	
VERTICAL:		DATE	2021/02/16

ENGINEER'S SEAL
PRELIMINARY DRAWING
NOT TO BE USED FOR CONSTRUCTION
CONSULTANT DRAWING NO. C-716

THE CITY OF WINNIPEG
PUBLIC WORKS DEPARTMENT
ENGINEERING DIVISION
2019-2023 STAFFORD/TAYLOR/CORYDON TENDER 2
STAFFORD STREET - PEMBINA HWY TO CORYDON AVE
UNDERGROUND STAGING
2022 CONSTRUCTION

SHEET 42 OF 53
CAD FILE DRAWING NUMBER 08020c-716-932.dwg
CITY DRAWING NUMBER P-3526-32