
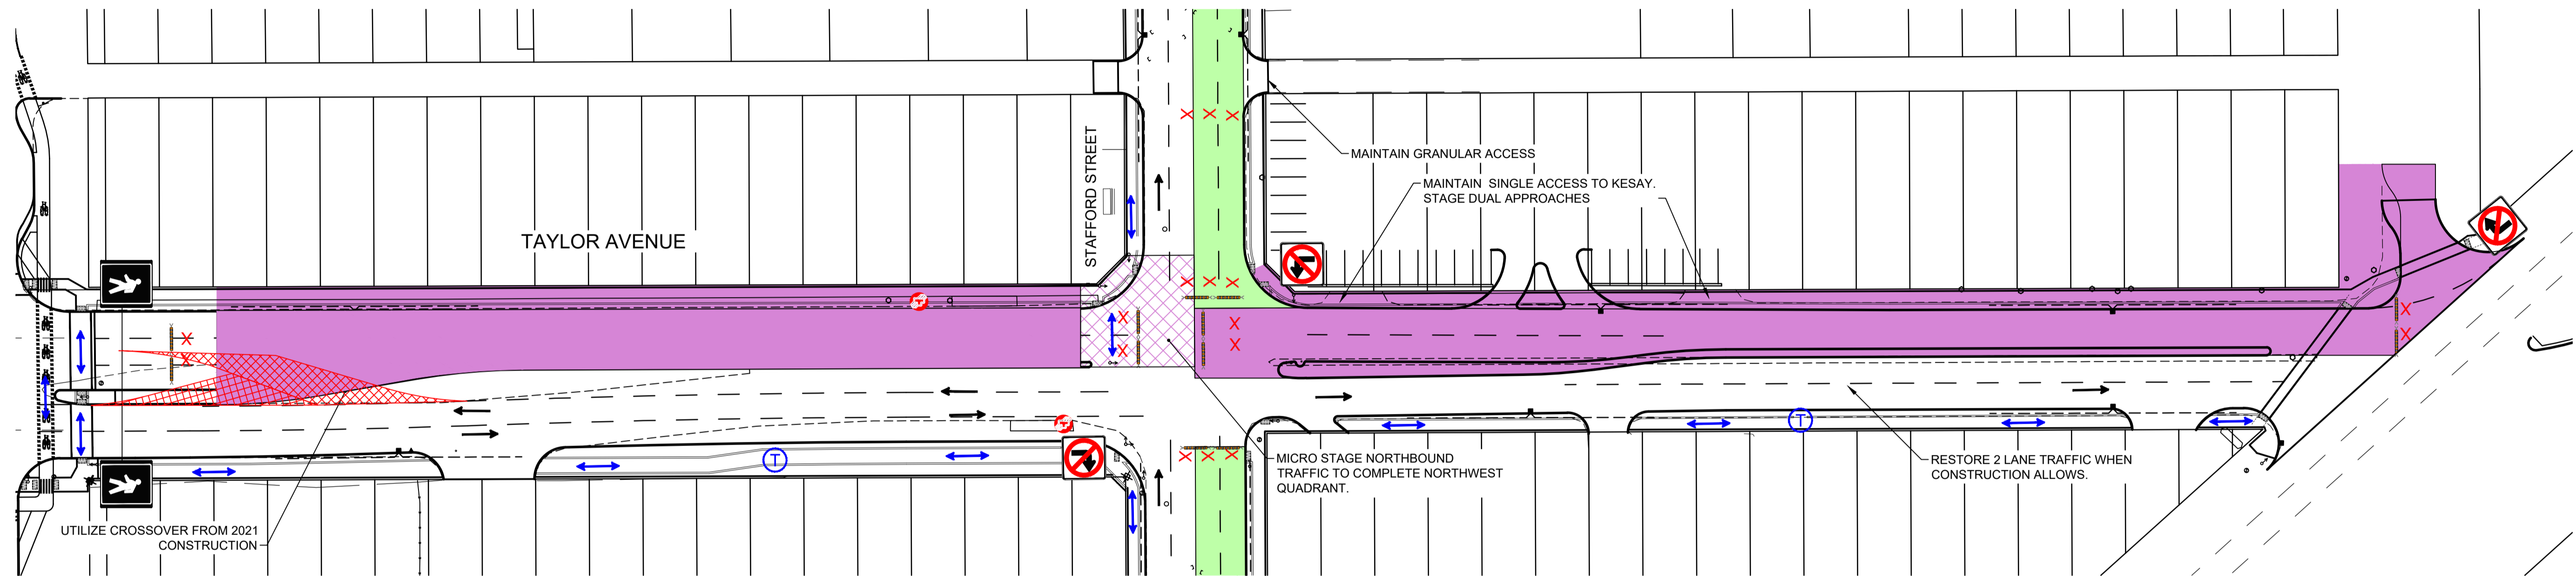


TAYLOR AVENUE ROADWORKS - AUGUST - OCTOBER

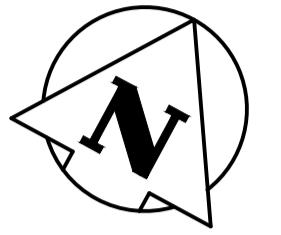

LEGEND

- 2023 CONSTRUCTION STAFFORD AUGUST - OCTOBER
- 2023 CONSTRUCTION TAYLOR AUGUST - OCTOBER
- TEMPORARILY CLOSED TRANSIT STOP
- TEMPORARY TRANSIT STOP
- TRAFFIC FLOW
- LANE CLOSED TO TRAFFIC
- PEDESTRIAN AND CYCLIST FLOW

WARNING

IF POWER EQUIPMENT OR EXPLOSIVES ARE TO BE USED FOR EXCAVATION ON THIS PROJECT THE CONTRACTOR MUST:

- 1) NOTIFY THE GAS COMPANY OF THE PROPOSED LOCATION OF EXCAVATION.
  - 2) TAKE PRECAUTION TO AVOID DAMAGE TO GAS COMPANY INSTALLATIONS.
- SEE PROVINCIAL REGULATION 140/92 FOR DETAILS

METRIC

WHOLE NUMBERS INDICATE MILLIMETRES  
DECIMALIZED NUMBERS INDICATE METRES

**ENGINEERS  
GEOLOGISTS  
MANITOBA**  
Certificate of Authorization  
Stantec Consulting Ltd.  
No. 1301

150 WM	WATERMAIN	150 WM	HYDRO			
⊕	HYDRANT	⊕	M.T.S.			
⊗	VALVE	⊗	CONCRETE			
300 LDS	LAND DRAINAGE SEWER	300 LDS	ASPHALT			
250 WWS	WASTE WATER SEWER	250 WWS	SIDEWALK			
○	MANHOLE	●	MILL JOINT			
□	CATCH BASIN	■	PROPERTY LINE			
▽	CURB INLET/CATCH PIT	⊕	SURVEY BAR			
●	TRANSIT STOP	→	DITCH			
▬▬▬	CULVERT	(31.334)	ELEVATION	(32.231)		
▬▬▬	GAS		SIDEWALK RAMP			
EXISTING	LEGEND-PLAN	PROPOSED	EXISTING	LEGEND-PROFILE	PROPOSED	

LOCATION APPROVED UNDERGROUND STRUCTURES

SUPV. U/G STRUCTURES COMMITTEE DATE

NOTE:  
LOCATION OF UNDERGROUND STRUCTURES AS SHOWN ARE BASED ON THE BEST INFORMATION AVAILABLE BUT NO GUARANTEE IS GIVEN THAT ALL EXISTING UTILITIES ARE SHOWN OR THAT THE GIVEN LOCATIONS ARE EXACT. CONFIRMATION OF EXISTENCE AND EXACT LOCATION OF ALL SERVICES MUST BE OBTAINED FROM THE INDIVIDUAL UTILITIES BEFORE PROCEEDING WITH CONSTRUCTION.

B.M. ELEV.			
NO.	REVISIONS	DATE	BY
0	ISSUED FOR TENDER	21.12.20	K.W.R.

**Stantec**  
500 - 311 Portage Avenue, Winnipeg MB Canada  
www.stantec.com

DESIGNED BY	T.G.	CHECKED BY	K.W.R.
DRAWN BY	V.K.	APPROVED BY	K.W.R.
HOR. SCALE:	1:500	RELEASED FOR CONSTRUCTION:	
VERTICAL:		DATE	2021/02/16

ENGINEER'S SEAL

**PRELIMINARY  
DRAWING**

NOT TO BE USED FOR CONSTRUCTION

CONSULTANT DRAWING NO.  
**C-728**

**THE CITY OF WINNIPEG**  
PUBLIC WORKS DEPARTMENT  
ENGINEERING DIVISION

2019-2023 STAFFORD/TAYLOR/CORYDON  
TENDER 2  
TAYLOR AVENUE  
PEMBINA HWY TO GRANT AVE  
2023 CONSTRUCTION

SHEET 10 OF 53  
CAD FILE DRAWING NUMBER 08020c-728-932.dwg  
CITY DRAWING NUMBER P-3526-20

I:\11782620\0820\_2021\11782620\_0820.dwg; 2021/11/24 9:44:40 AM; C:\Users\j...; 2021/11/24 9:44:40 AM; C:\Users\j...