

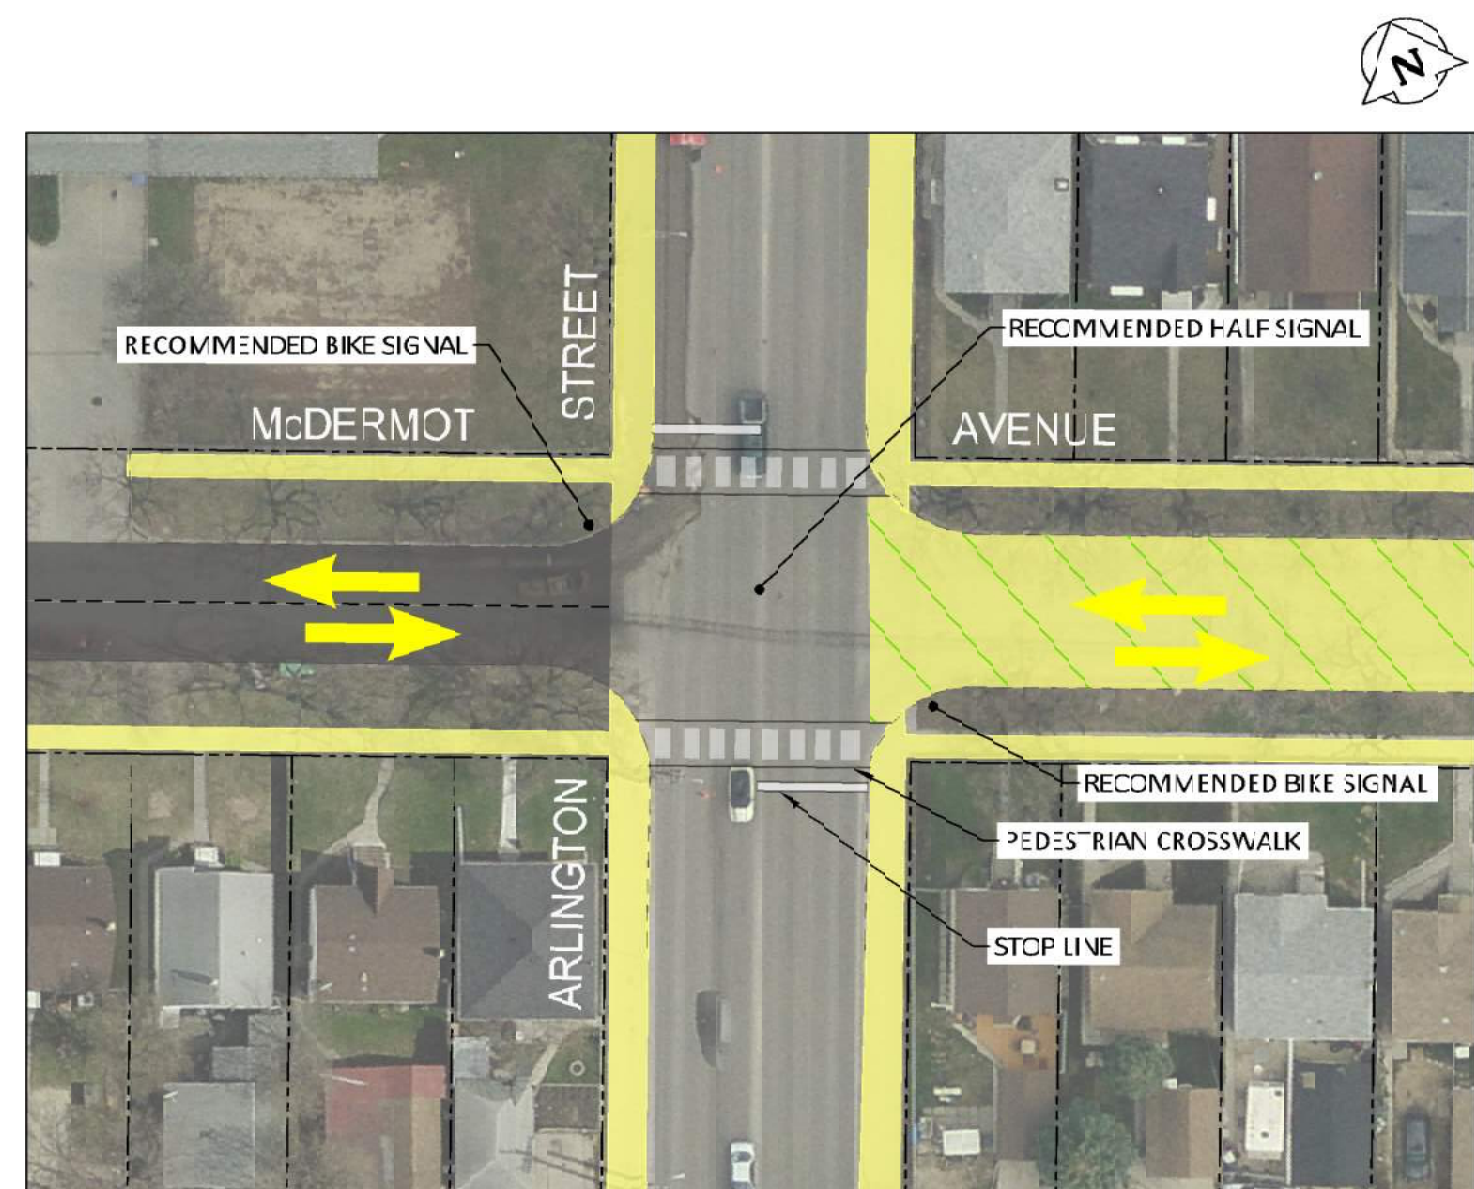





OPTION 2 NEIGHBOURHOOD GREENWAY

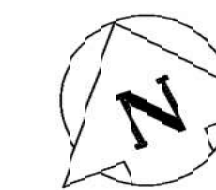

DETAIL A - MCDERMOT AVENUE AT ARLINGTON STREET

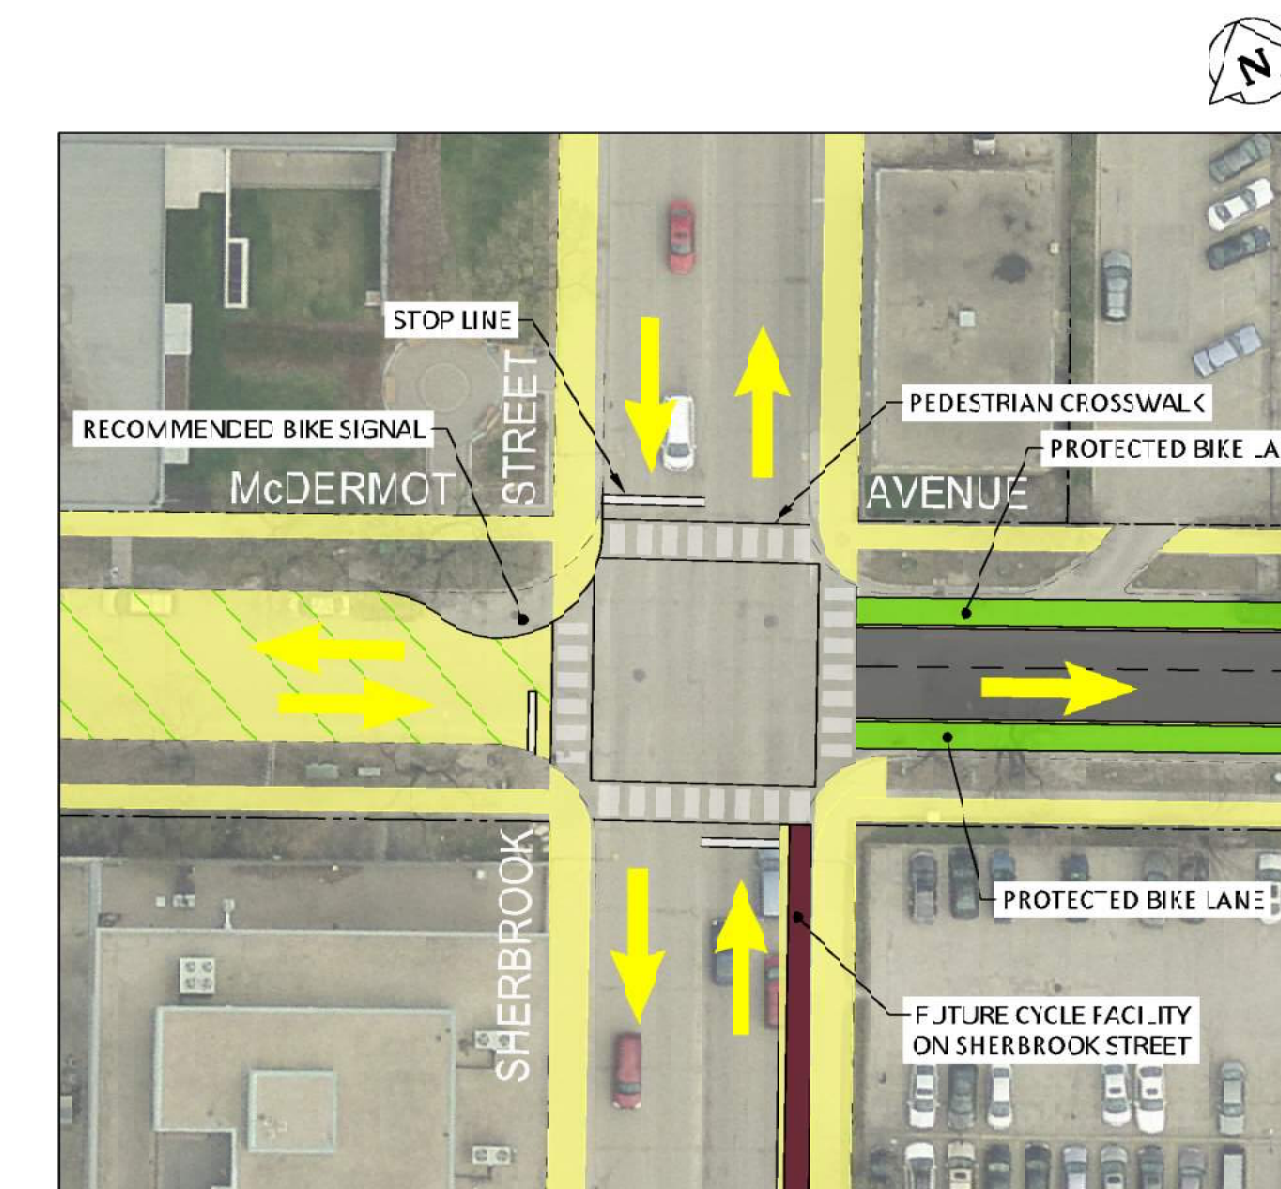

DETAIL B - MCDERMOT AVENUE AT SHERBROOK STREET

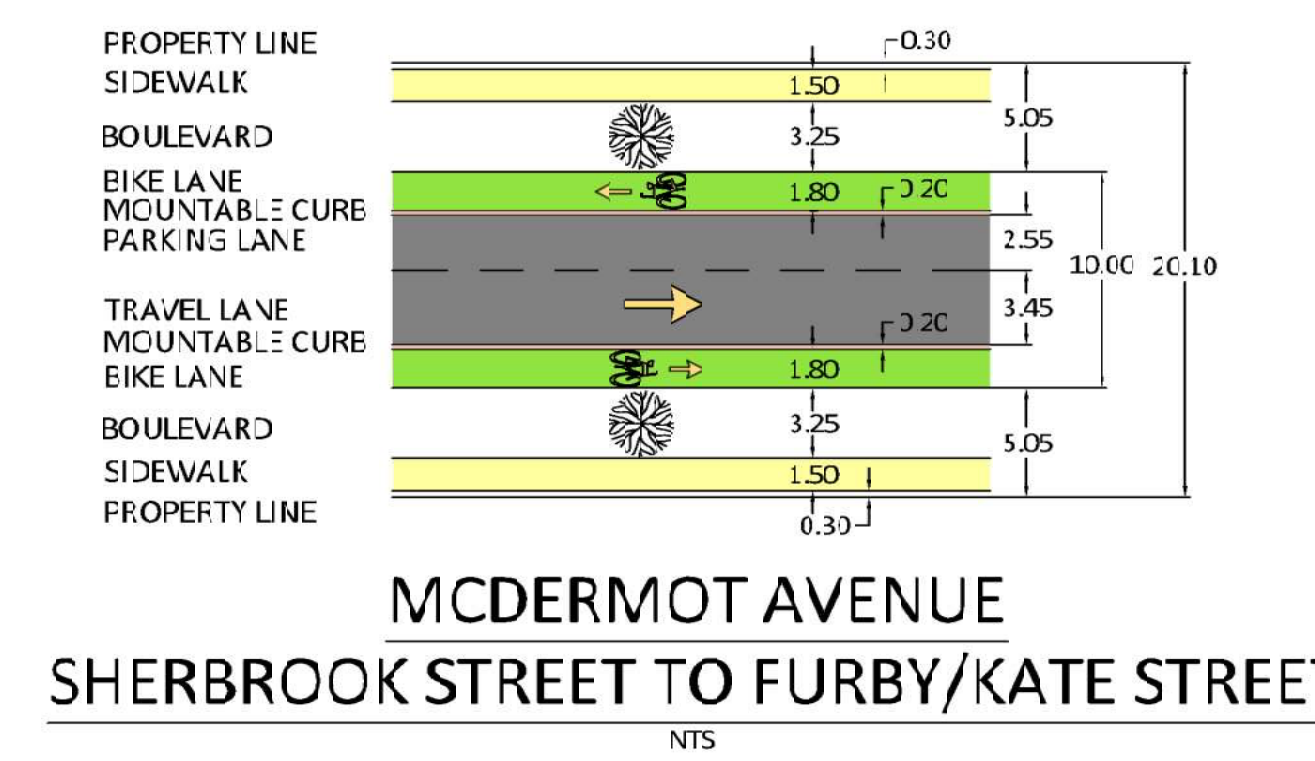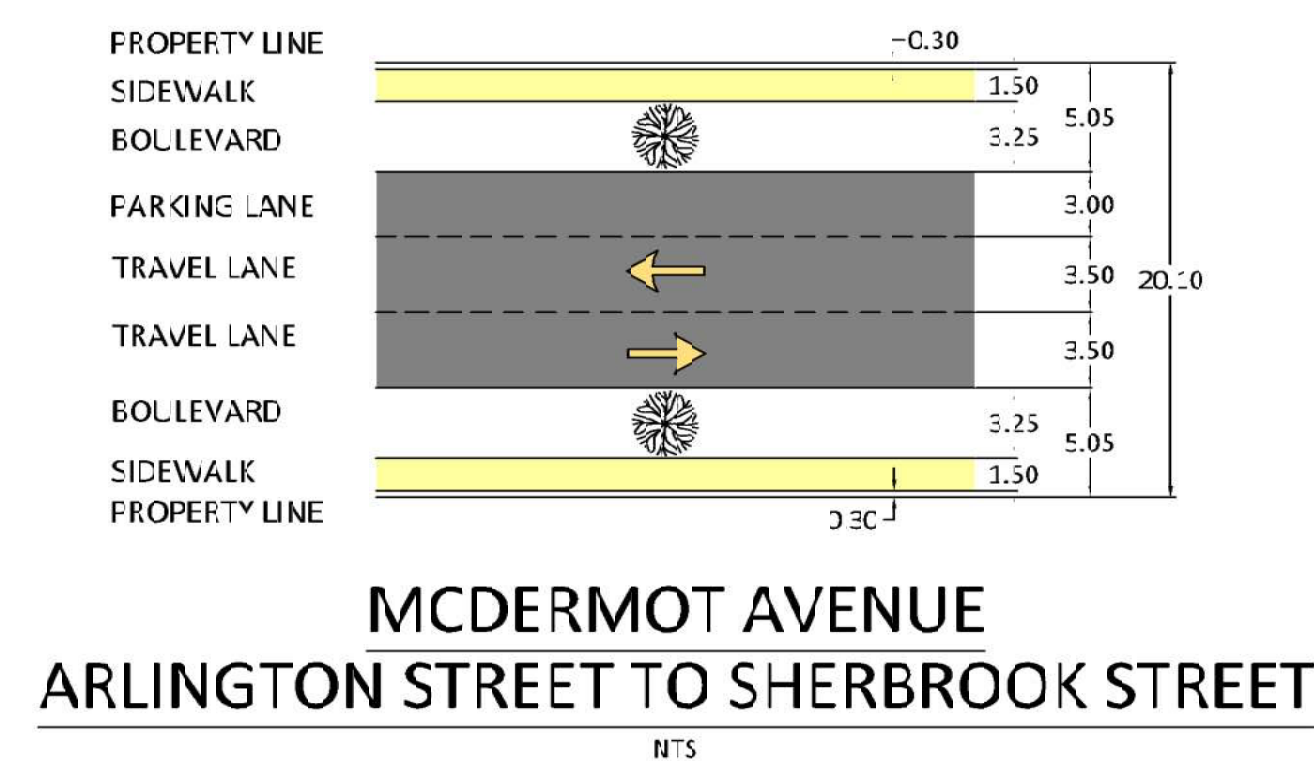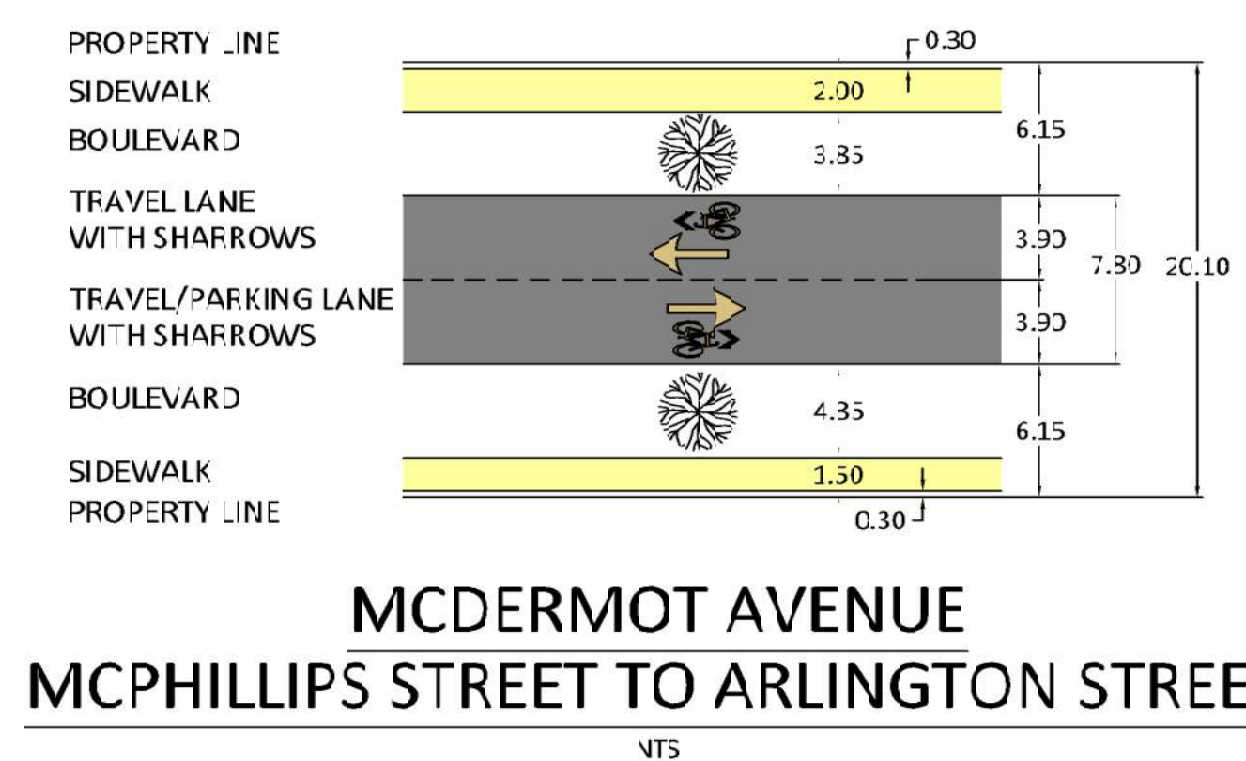

*DIMENSIONS ARE TO THE BACK OF CURB (TYPICAL FOR ALL SECTIONS)

LEGEND:

- PROPOSED SIDEWALK
- PROPOSED BIKE LANE
- PROPOSED TRAVEL LANE
- PROPOSED PARKING
- PROPOSED ACCESSIBLE PARKING
- PROPOSED LOADING
- PROPOSED ACCESSIBLE LOADING
- PROPOSED CONNECTION
- FUTURE BIKE FACILITY
- EXISTING BIKE FACILITY
- PROPOSED NEIGHBOURHOOD GREENWAY
- EXISTING BUS STOP

