
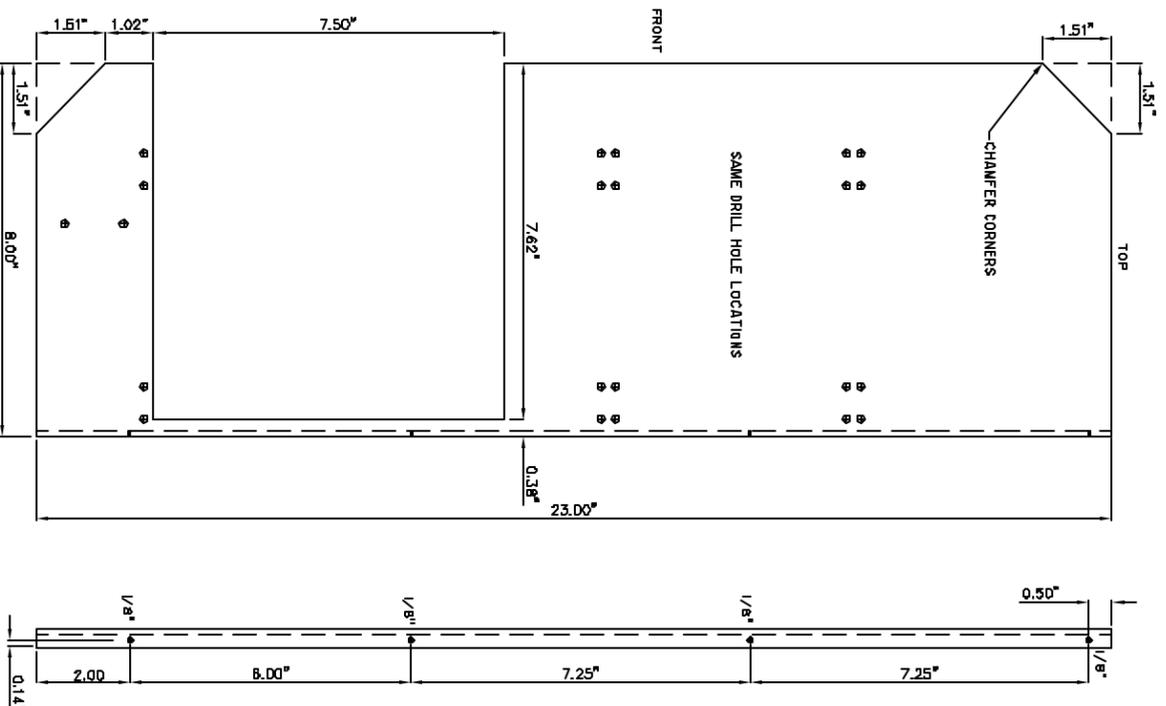


TOP VIEW

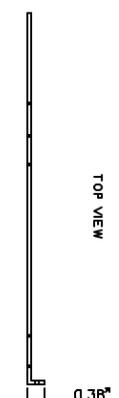

3 RIGHT PANEL SIDE VIEW

OUTSIDE PANEL
10100" ALUMINUM PLATE

NOTE:
1 HOLE LOCATIONS SHOWN ON LEFT SIDE PANEL VIEW

NOTE: ALL DRILL HOLES TO BE 11/64" DIAMETER UNLESS OTHERWISE NOTED

NO.	REVISIONS	DATE	BY	REFERENCE SPEC. NO.	ENGINEER'S SEAL	 THE CITY OF WINNIPEG PUBLIC WORKS DEPARTMENT TRANSPORTATION DIVISION	E.M.R. CONTROLLER R. PANEL SIDE OUTSIDE PANEL	SHEET 8 OF 10
				DESIGNED BY: KR	ORIGINAL SEALED BY: J.G. VELLEUX 03, MARCH, 03			CAD FILE DRAWING NUMBER S:\STDWG
				DRAWN BY: KR	CHECKED BY: N.T.S.			CITY DRAWING NUMBER ST-151 111X171
				APPROVED BY: KWLR	SCALE: N.T.S.			
					DATE: 03/02/07			