
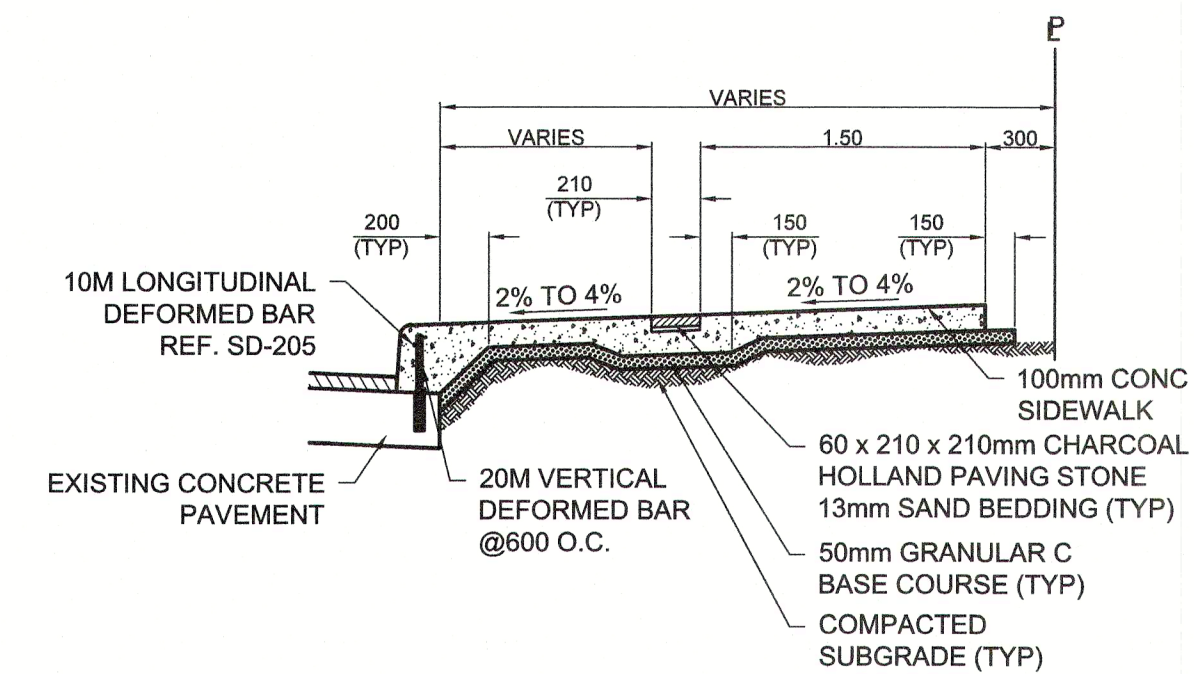


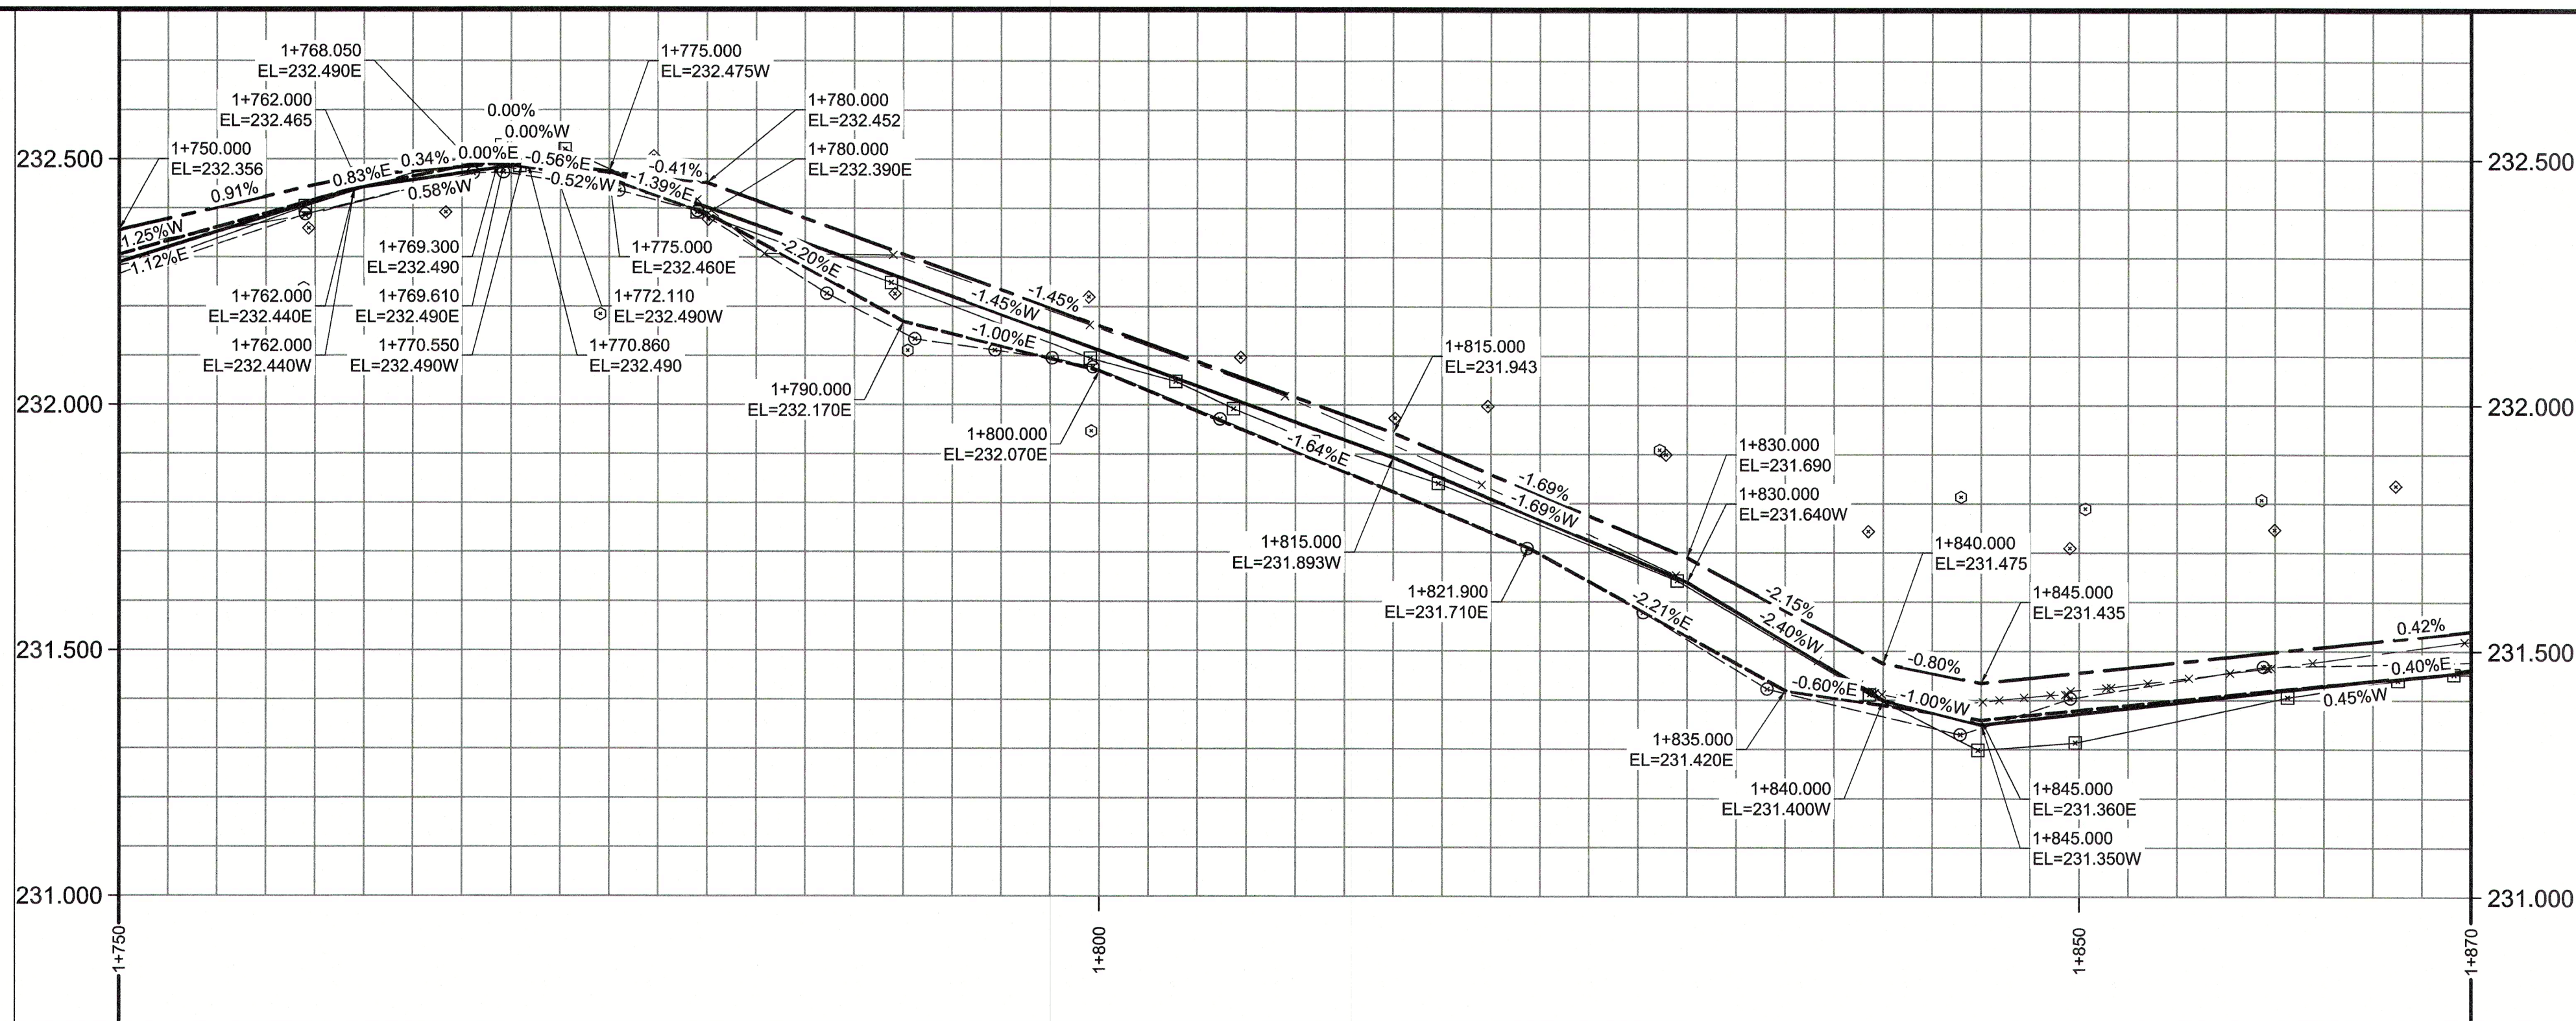

MONOLITHIC CURB AND SIDEWALK
NTS

REFERENCE NOTES

- PAVEMENT DIMENSIONS ARE TO BACK OF CURB
- BASELINE IS CENTRE LINE RIGHT-OF-WAY
- PROPERTY LINES OBTAINED FROM CITY OF WINNIPEG L.B.I.S., AND NO SCALE FACTOR WAS APPLIED
- REFER TO AECOM FIELD BOOK NO. 5046

CONSTRUCTION NOTES

- REMOVE EXISTING ASPHALTIC PAVEMENT AND CONSTRUCT NEW ASPHALTIC PAVEMENT TYPE 1A (100mm AVG.)
- REMOVE EXISTING CONCRETE PAVEMENT AND CONSTRUCT NEW 200mm REINFORCED CONCRETE PAVEMENT c/w NEW ASPHALTIC OVERLAY
- PLACE NEW ASPHALTIC PAVEMENT TYPE 1A (100mm)
- RENEW EXISTING CONCRETE BARRIER CURB (150mm REVEAL HT. DOWELLED)
- CONSTRUCT NEW MONOLITHIC CONCRETE SPLASH STRIP (150mm REVEAL HT. DOWELLED)
- CONSTRUCT NEW MONOLITHIC CONCRETE SPLASH STRIP (150mm REVEAL HT. SEPARATE)
- RENEW EXISTING CURB RAMP (10mm HT. MONOLITHIC)
- CONSTRUCT NEW CURB RAMP (10mm HT. MONOLITHIC)
- CONSTRUCT NEW MONOLITHIC MODIFIED CONCRETE SPLASH STRIP (150mm REVEAL HT. DOWELLED)
- CONSTRUCT NEW MONOLITHIC MODIFIED CONCRETE SPLASH STRIP (150mm REVEAL HT. SEPARATE)
- RENEW EXISTING MONOLITHIC BARRIER CURB (150mm REVEAL HT. DOWELLED) AND 100mm CONCRETE SIDEWALK. REFER TO DETAIL
- RENEW EXISTING MONOLITHIC MODIFIED CURB (150mm REVEAL HT. DOWELLED) AND 100mm CONCRETE SIDEWALK c/w BLOCKOUT AND PAVING STONES
- RENEW EXISTING 100mm CONCRETE SIDEWALK
- CONSTRUCT NEW 100mm CONCRETE SIDEWALK
- INSTALL NEW DETECTABLE WARNING SURFACE TILE
- INSTALL NEW CATCH PIT c/w CURB AND GUTTER INLET (SD-023) AND CONNECT TO EXISTING CATCH BASIN
- REMOVE EXISTING CATCH PIT AND ABANDON LEAD
- REMOVE EXISTING FRAME AND COVER AND INSTALL NEW FRAME AND SOLID COVER (AP-006 AND AP-007)
- ADJUST EXISTING MANHOLE/CATCH BASIN TO GRADE
- INSTALL NEW CAST IRON RISER RING
- ADJUST EXISTING WATER VALVE TO GRADE
- INSTALL 1.2m CHAIN LINK FENCE MAZE BARRIER



Certificate of Authorization
AECOM Canada Ltd.

No. 4671 Date: Feb 1/22

METRIC

WHOLE NUMBERS INDICATE MILLIMETRES
DECIMALIZED NUMBERS INDICATE METRES

EXISTING	LEGEND - PLAN	PROPOSED	EXISTING	LEGEND - PLAN	PROPOSED	EXISTING	LEGEND - PROFILE	PROPOSED
150 mm W.M.	WATERMAIN	150 mm W.M.	HYDRO	M.T.S.	HYDRO	C PROFILE	WEST GUTTER	
300mm L.D.S.	LAND DRAINAGE SEWER	300mm L.D.S.	CONCRETE	CONCRETE	CONCRETE	EAST GUTTER		
250mm W.W.S.	WASTEWATER SEWER	250mm W.W.S.	ASPHALT	ASPHALT	ASPHALT	N/W PROPERTY LINE		
MANHOLE	MANHOLE	MANHOLE	PROPERTY LINE	PROPERTY LINE	PROPERTY LINE	S/E PROPERTY LINE		
CATCH BASIN	CATCH BASIN	CATCH BASIN	SURVEY BAR	SURVEY BAR	SURVEY BAR			
CURB INLET	CURB INLET	CURB INLET	ELEVATION	ELEVATION	ELEVATION			
JUNCTIONS	JUNCTIONS	JUNCTIONS	TREE	TREE	TREE			
CULVERT	CULVERT	CULVERT	SIDEWALK RAMP	SIDEWALK RAMP	SIDEWALK RAMP			
GAS	GAS	GAS	CONCRETE SIDEWALK	CONCRETE SIDEWALK	CONCRETE SIDEWALK			
			FENCE	FENCE	FENCE			

LOCATION APPROVED UNDERGROUND STRUCTURES


SUPV. U/G STRUCTURES
COMMITTEE

NOTE:
LOCATION OF UNDERGROUND STRUCTURES AS SHOWN ARE BASED ON THE BEST INFORMATION AVAILABLE. BUT NO GUARANTEE IS GIVEN THAT ALL EXISTING UTILITIES ARE SHOWN OR THAT THE GIVEN LOCATIONS ARE EXACT. CONFIRMATION OF EXISTENCE AND EXACT LOCATION OF ALL SERVICES MUST BE OBTAINED FROM THE INDIVIDUAL UTILITIES BEFORE PROCEEDING WITH CONSTRUCTION.

B.M. 33-005
ELEV. 232.087
Foundation of North American Van Lines Bldg. No. 501
Archibald, 0.5m S. & 0.5m below precast Conc. wall of N.E. Cor. of Bldg.

AECOM

DESIGNED BY	BC	CHECKED BY	RC
DRAWN BY	SS	APPROVED BY	
HOR. SCALE:	1:250	RELEASED FOR CONSTRUCTION BY:	
VERTICAL:	1:10		
DATE	2022/01/20	DATE	

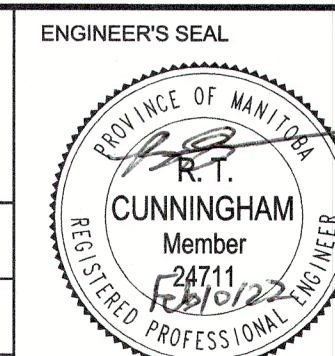

CONSULTANT DRAWING NO.
CT-07



THE CITY OF WINNIPEG
PUBLIC WORKS DEPARTMENT
ENGINEERING DIVISION

2019-2022 ARCHIBALD STREET
PAVEMENT RENEWALS

2022 ARCHIBALD STREET PAVEMENT REHABILITATION
STATION 1+750 TO STATION 1+870
PLAN/PROFILE

CITY DRAWING NUMBER
P-3529-49
SHEET 07 OF 17