


SEWER SERVICE INFORMATION (ID #18843) \*

DISTANCE FROM 1ST MH W. OF NASSAU ST. S. (MH ID #18842)

15.6 W	SERVICE CONNECTION N
15.7 W	SERVICE CONNECTION N
16.5 W	SERVICE CONNECTION N
23.5 W	SERVICE CONNECTION N
24.5 W	SERVICE CONNECTION N
28.7 W	SERVICE CONNECTION S
30.5 S	SERVICE CONNECTION S
31.2 W	SERVICE CONNECTION S
41.6 W	SERVICE CONNECTION S
43.0 W	SERVICE CONNECTION (12 O'CLOCK)
43.8 W	SERVICE CONNECTION N
46.1 W	SERVICE CONNECTION N
61.7 W	SERVICE CONNECTION N
76.5 W	SERVICE CONNECTION N
77.3 W	SERVICE CONNECTION N

\* INFORMATION FROM SEWER VIDEO INSPECTION

NOTE: CHAINAGE ALONG SOUTH PROPERTY LINE MONTAGUE AVENUE. STATION 10+00.00 IS W. PL. NASSAU STREET S.

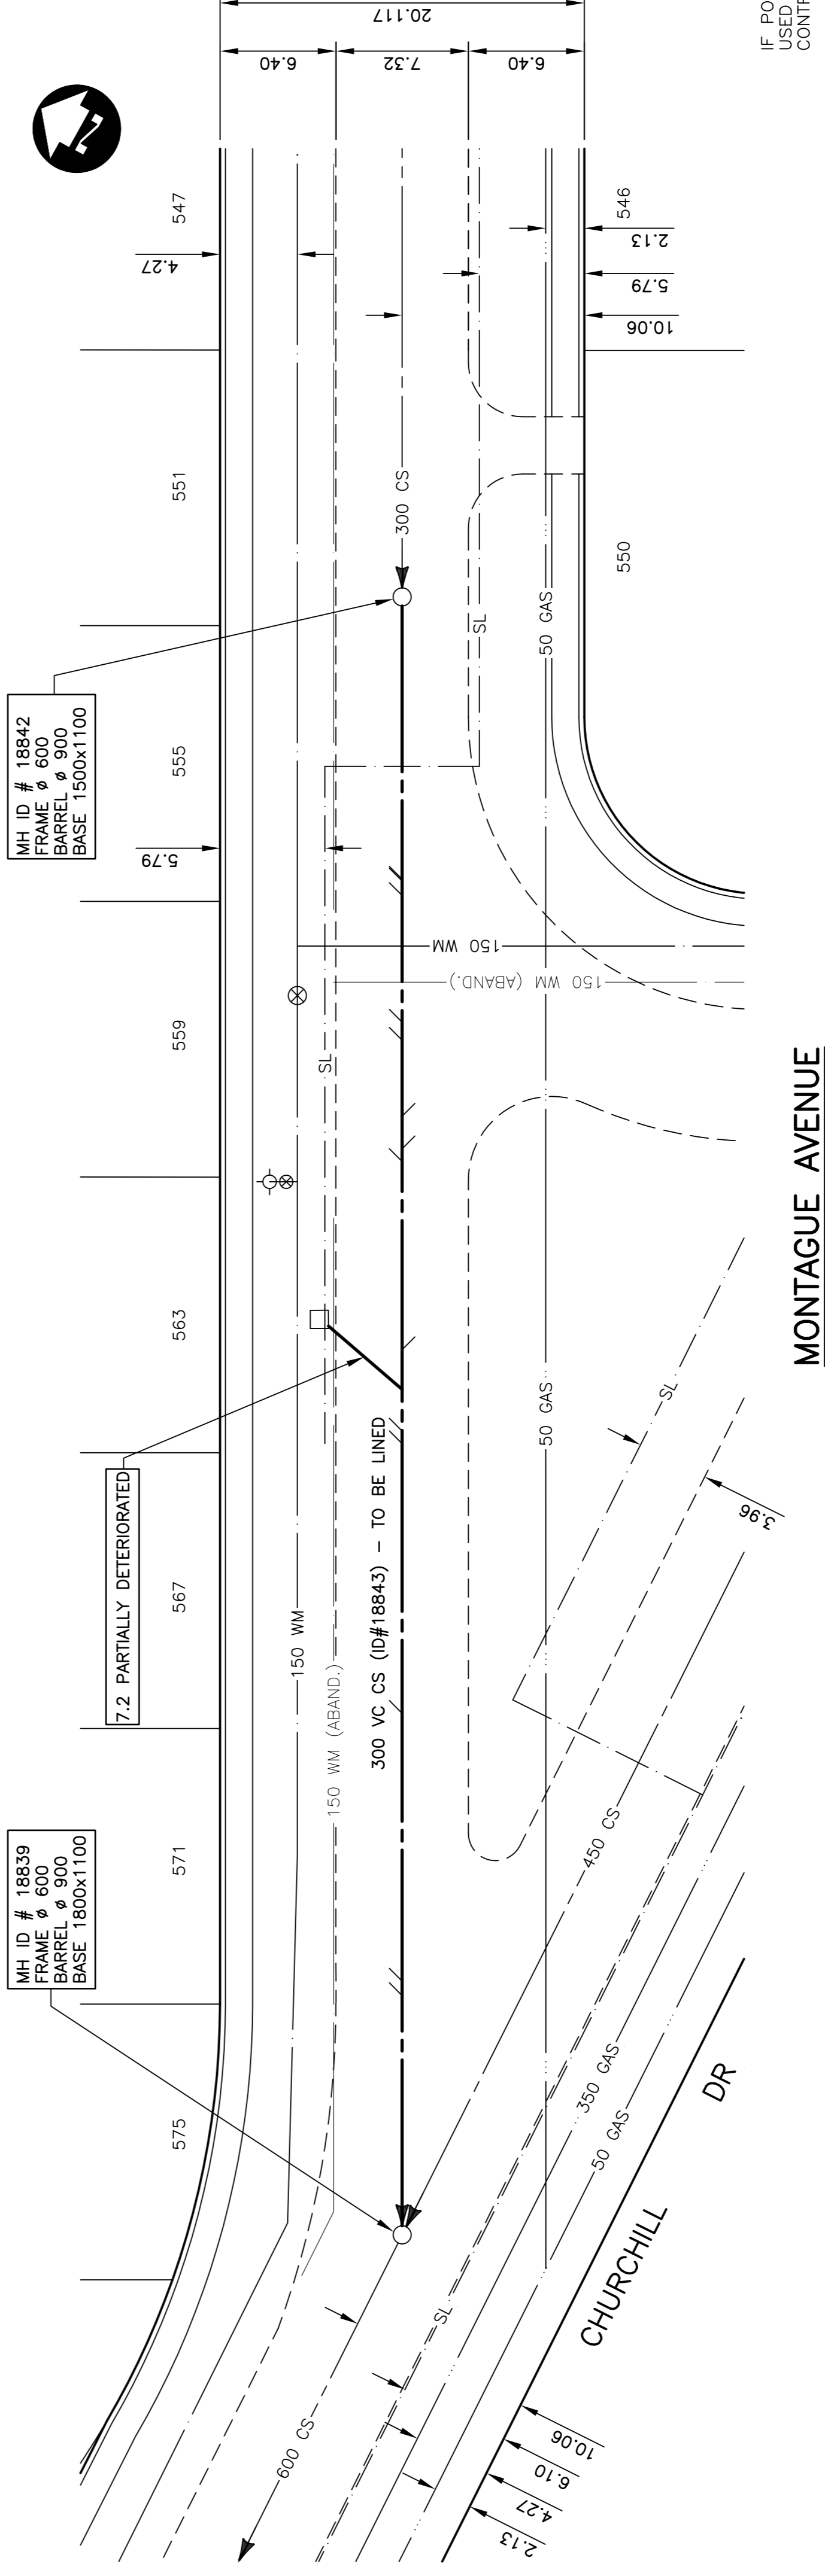

**WARNING**

IF POWER EQUIPMENT OR EXPLOSIVES ARE TO BE USED FOR EXCAVATION ON THIS PROJECT THE CONTRACTOR MUST:

1. NOTIFY THE GAS COMPANY OF THE PROPOSED LOCATION OF EXCAVATION.
2. TAKE PRECAUTION TO AVOID DAMAGE TO GAS COMPANY INSTALLATIONS SEE PROVINCIAL REGULATION 210/72 FOR DETAILS

**METRIC**

WHOLE NUMBERS INDICATE MILLIMETRES  
DECIMALIZED NUMBERS INDICATE METRES

150 mm W.M.	150 mm W.M.	
WATERMAIN HYDRANT VALVE	CONCRETE ASPHALT	HYDRO M.T.S.	WATERMAIN HYDRANT VALVE	LAND DRAINAGE SEWER	WASTE WATER SEWER	PROPERTY LINE	MANHOLE	CATCH BASIN	CURB INLET	JUNCTIONS	CULVERT	GAS	WATERMAIN HYDRANT VALVE	CONCRETE ASPHALT	HYDRO M.T.S.	WATERMAIN HYDRANT VALVE	LAND DRAINAGE SEWER	WASTE WATER SEWER	PROPERTY LINE	MANHOLE	CATCH BASIN	CURB INLET	JUNCTIONS	CULVERT	GAS

DESIGNED BY		CHECKED BY		APPROVED BY		DATE		NO.		REVISIONS	
J.K.M.	S.C.C.	P.M.K.	P.M.K.	1:250	1:50	APRIL 2004	APRIL 2004	1	2	ISSUED FOR TENDER	1

**UNDERGROUND STRUCTURES**

SUPPLY, U/G STRUCTURES COMMITTEE

DATE

**NOTE:** DIMENSIONS ARE BASED ON THE BEST AVAILABLE INFORMATION AND ARE NOT TO BE USED FOR CONSTRUCTION. THE CONTRACTOR SHALL VERIFY ALL EXISTING UTILITIES AND EXACT LOCATIONS OF EXISTING UTILITIES BEFORE PROCEEDING WITH CONSTRUCTION.

**DILLON CONSULTING**

RELEASED FOR CONSTRUCTION (SIGNED BY) KAS ZUREK

DATE: MAY 26, 2004

**ENGINEER'S SEAL**

PROVINCIAL REGISTERED PROFESSIONAL ENGINEER

ORIGINALLY STAMPED BY P. M. KREITZ 05/26/04

CONSULTANT DRAWING NO. 043031-06

**THE CITY OF WINNIPEG WATER AND WASTE DEPARTMENT**

2004 COMBINED SEWER RENEWALS BY CIPP LINING, CONTRACT 9

**MONTAGUE AVENUE**

1ST MH WEST OF NASSAU ST S. TO MH AT CHURCHILL DR

CITY DRAWING NUMBER 05404

SHEET 6 OF 15

BID OPPORTUNITY NO. 238-2004