2004 COMBINED SEWER RENEWALS
AND REPAIRS — CONTRACT 10

LYNDALE DRIVE

1ST MH SOUTH OF MARION PL
TO MH AT MARION PL THE CITY OF WINNIPEG O5504 OSEET 12 R1 OF 17 BID OPPORTUNITY NO. 305-2004

GNED BY)	OR.			1		
CONSULTANT DRAWING NO.		ON ONE	07/22/04	STAMPED BY	SE OF MAN	ENGINEER S SEAL
				<b>\$</b>	١,	

RELEASED FOR	<b>DILLON</b> CONSULTING	
	KREITZ 07/22/04	ENGINEER'S SEAL  OF MANAGEMENT BY STAMPED BY

2. TAKE PRECAUTION TO AVOID DAMAGE TO GAS COMPANY INSTALLATIONS
SEE PROVINCIAL REGULATION 210/72 FOR DETAILS

METRIC
WHOLE NUMBERS INDICATE MILLIMETRES
DECIMALIZED NUMBERS INDICATE METRES

IF POWER EQUIPMENT OR EXPLOSIVES ARE TO BE USED FOR EXCANATION ON THIS PROJECT THE CONTRACTOR MUST:

1. NOTIFY THE GAS COMPANY OF THE PROPOSED LOCATION OF EXCANATION.

WARNING


CHECKED BY DRAWN BY APPROVED BY s.c.c. 1:500 A.R.P.

HOR. SCALE
VERTICAL
DATE

DATE

SUPV. U/G STRUCTURES COMMITTEE UNDERGROUND STRUCTURES

LYNDALE DRIVE

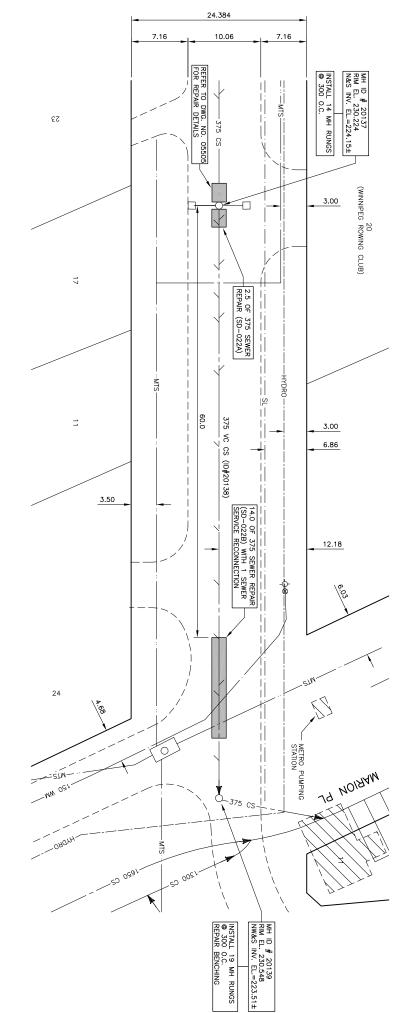



SERVICE CONNECTION E	68.1 N
SERVICE CONNECTION W	66.6 N
SERVICE CONNECTION E	60.2 N
SERVICE CONNECTION E	52.7 N
SERVICE CONNECTION E	45.2 N
SERVICE CONNECTION E	33.5 N
SERVICE CONNECTION E	23.6 N
SERVICE CONNECTION W	22.9 N
SERVICE CONNECTION E	16.2 N
SERVICE CONNECTION W	15.6 N
SERVICE CONNECTION E	12.8 N
SERVICE CONNECTION E	8.9 N
SERVICE CONNECTION W	8.2 N
SERVICE CONNECTION E	2.7 N
SERVICE CONNECTION W	2.0 N
DISTANCE FROM 1ST MH S. OF MARION PL. (MH ID #20137)	DISTANCE FROM
SEWER SERVICE INFORMATION (ID #20138) *	SEWER SERVICE

\* - INFORMATION FROM SEWER VIDEO INSPECTION