

Gallop/Varley

3574 W 13th Avenue
Vancouver, B.C.
Canada V6R 2S3

T 604/736 1895
F 604/736 1896
e gallopvarley@shaw.ca

This document contains information proprietary to Gallop/Varley and shall not be reproduced or transferred to other documents, or disclosed to others, or used for any purpose other than that for which it is intended without the prior written permission of Gallop/Varley.

1. Submit FS paper layouts (pen plots) or thumbnails on request.
2. Submit samples as requested.
3. All sign locations to be site confirmed.
4. All messages t.b.c. by Owner.

Revisions:

Date: 05/09/15

Scale: as noted.

Project No: 707

Project:
Millennium Library
Winnipeg MB
Sign Program

Dwg. Title:
Stack Signs - top

Sign Type: S

Dwg. No: S.02

A

3" matte black text.
200 Religion

Business Directory Centre
supported by Great West Life Assurance Co.

Adhere to top of stack.

_20 Type S.4, DF Freestanding Stack Indicator: .75+ thick x 48" x 10" h panel, .5" dia. alum. support and .25 x 6" dia. mm alum. base. Note messages flush left or right to stack end. Shows obverse face.

Scale: 1:12

Stack end

4.23

5" arrow. 6" h standing figures. 4.5" h HC figure.

Note: wheelchair same dir. as arrow.

Mech. fix to top of stack.

_21 Type S.6, DF Freestanding WC Indicator: .75+ thick x 72" x 10" h panel, .5" dia. alum. support and .25 x 6" dia. mm alum. base. Shows obverse face.

Stack end


6' - 10.5"

Shows reverse face.

Mech. fix to top of stack.


_22 Type S.6, DF. Shows obverse face.

Shows reverse face.

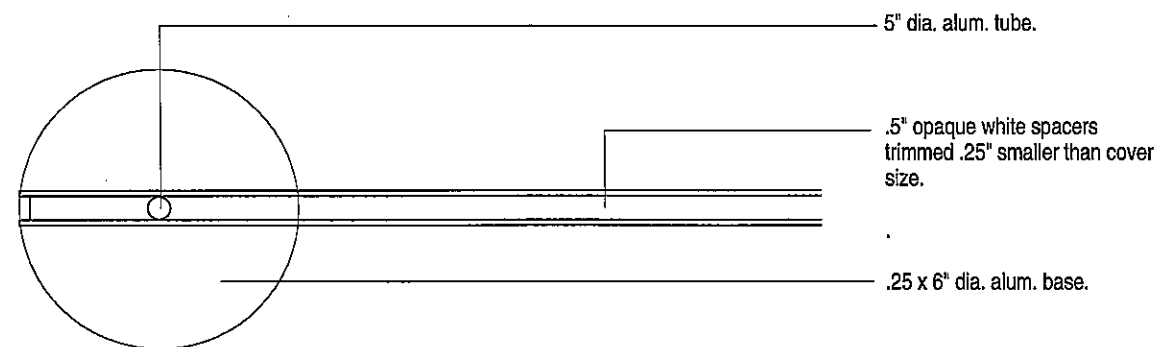

Plan view

Scale: 1:4

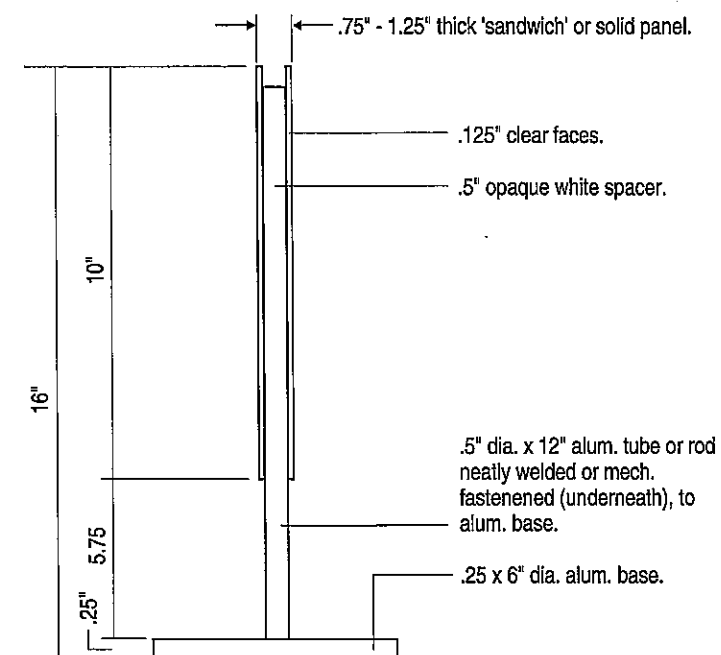

End view

Scale: 1:4