


"A"  
SECTION THRU COATS

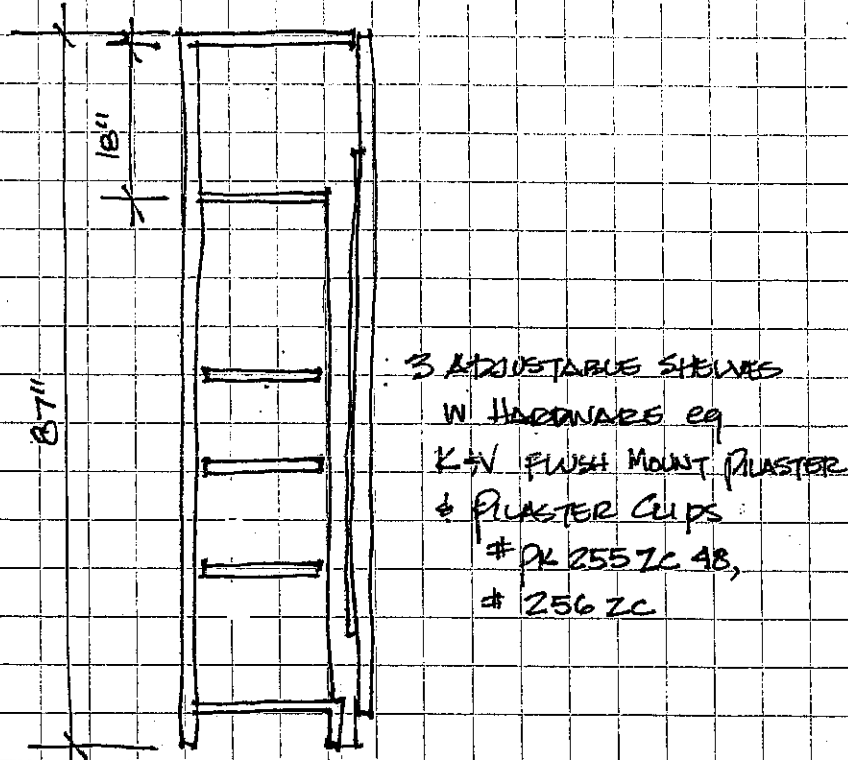

"B"  
SECTION THRU SHELVES

- 18" x 60" LT. WT. MIRROR, MAY BE FRAMELESS
- WEAR RUBBER BUMPERS ON SHELF EDGES TO PROTECT MIRROR
- AIR SPACE AT TOE SPACE

OFFICE OF  
VICTOR MIKOLAYENKO  
2-65 GARRY

DETAILS  
DRAWING

A18