


"A"  
SECTION THRU COATS

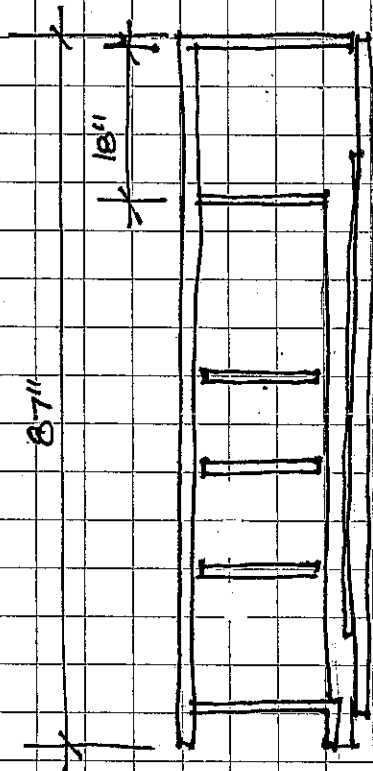

"B"  
SECTION THRU SHELVES

3 ADJUSTABLE SHELVES  
W HARDWARES eq  
K+V FLUSH MOUNT PLASTER  
& PLASTER CLIPS  
# PL 255 ZC 48,  
# 256 ZC

- 18" x 60" LT. WT. MIRROR, MAY BE FRAMELESS
- CLEAR RUBBER BUMPERS ON SHELF EDGES TO PROTECT MIRROR
- AIR SPACE AT THE SPACE

OFFICE OF  
GLENDA McLARTY  
MEZZ 65 GARRY  
(30 FORT)

DETAILS  
DRAWING

46