



**K SECTION**  
WF-S7117 1:50  
WF-S7146

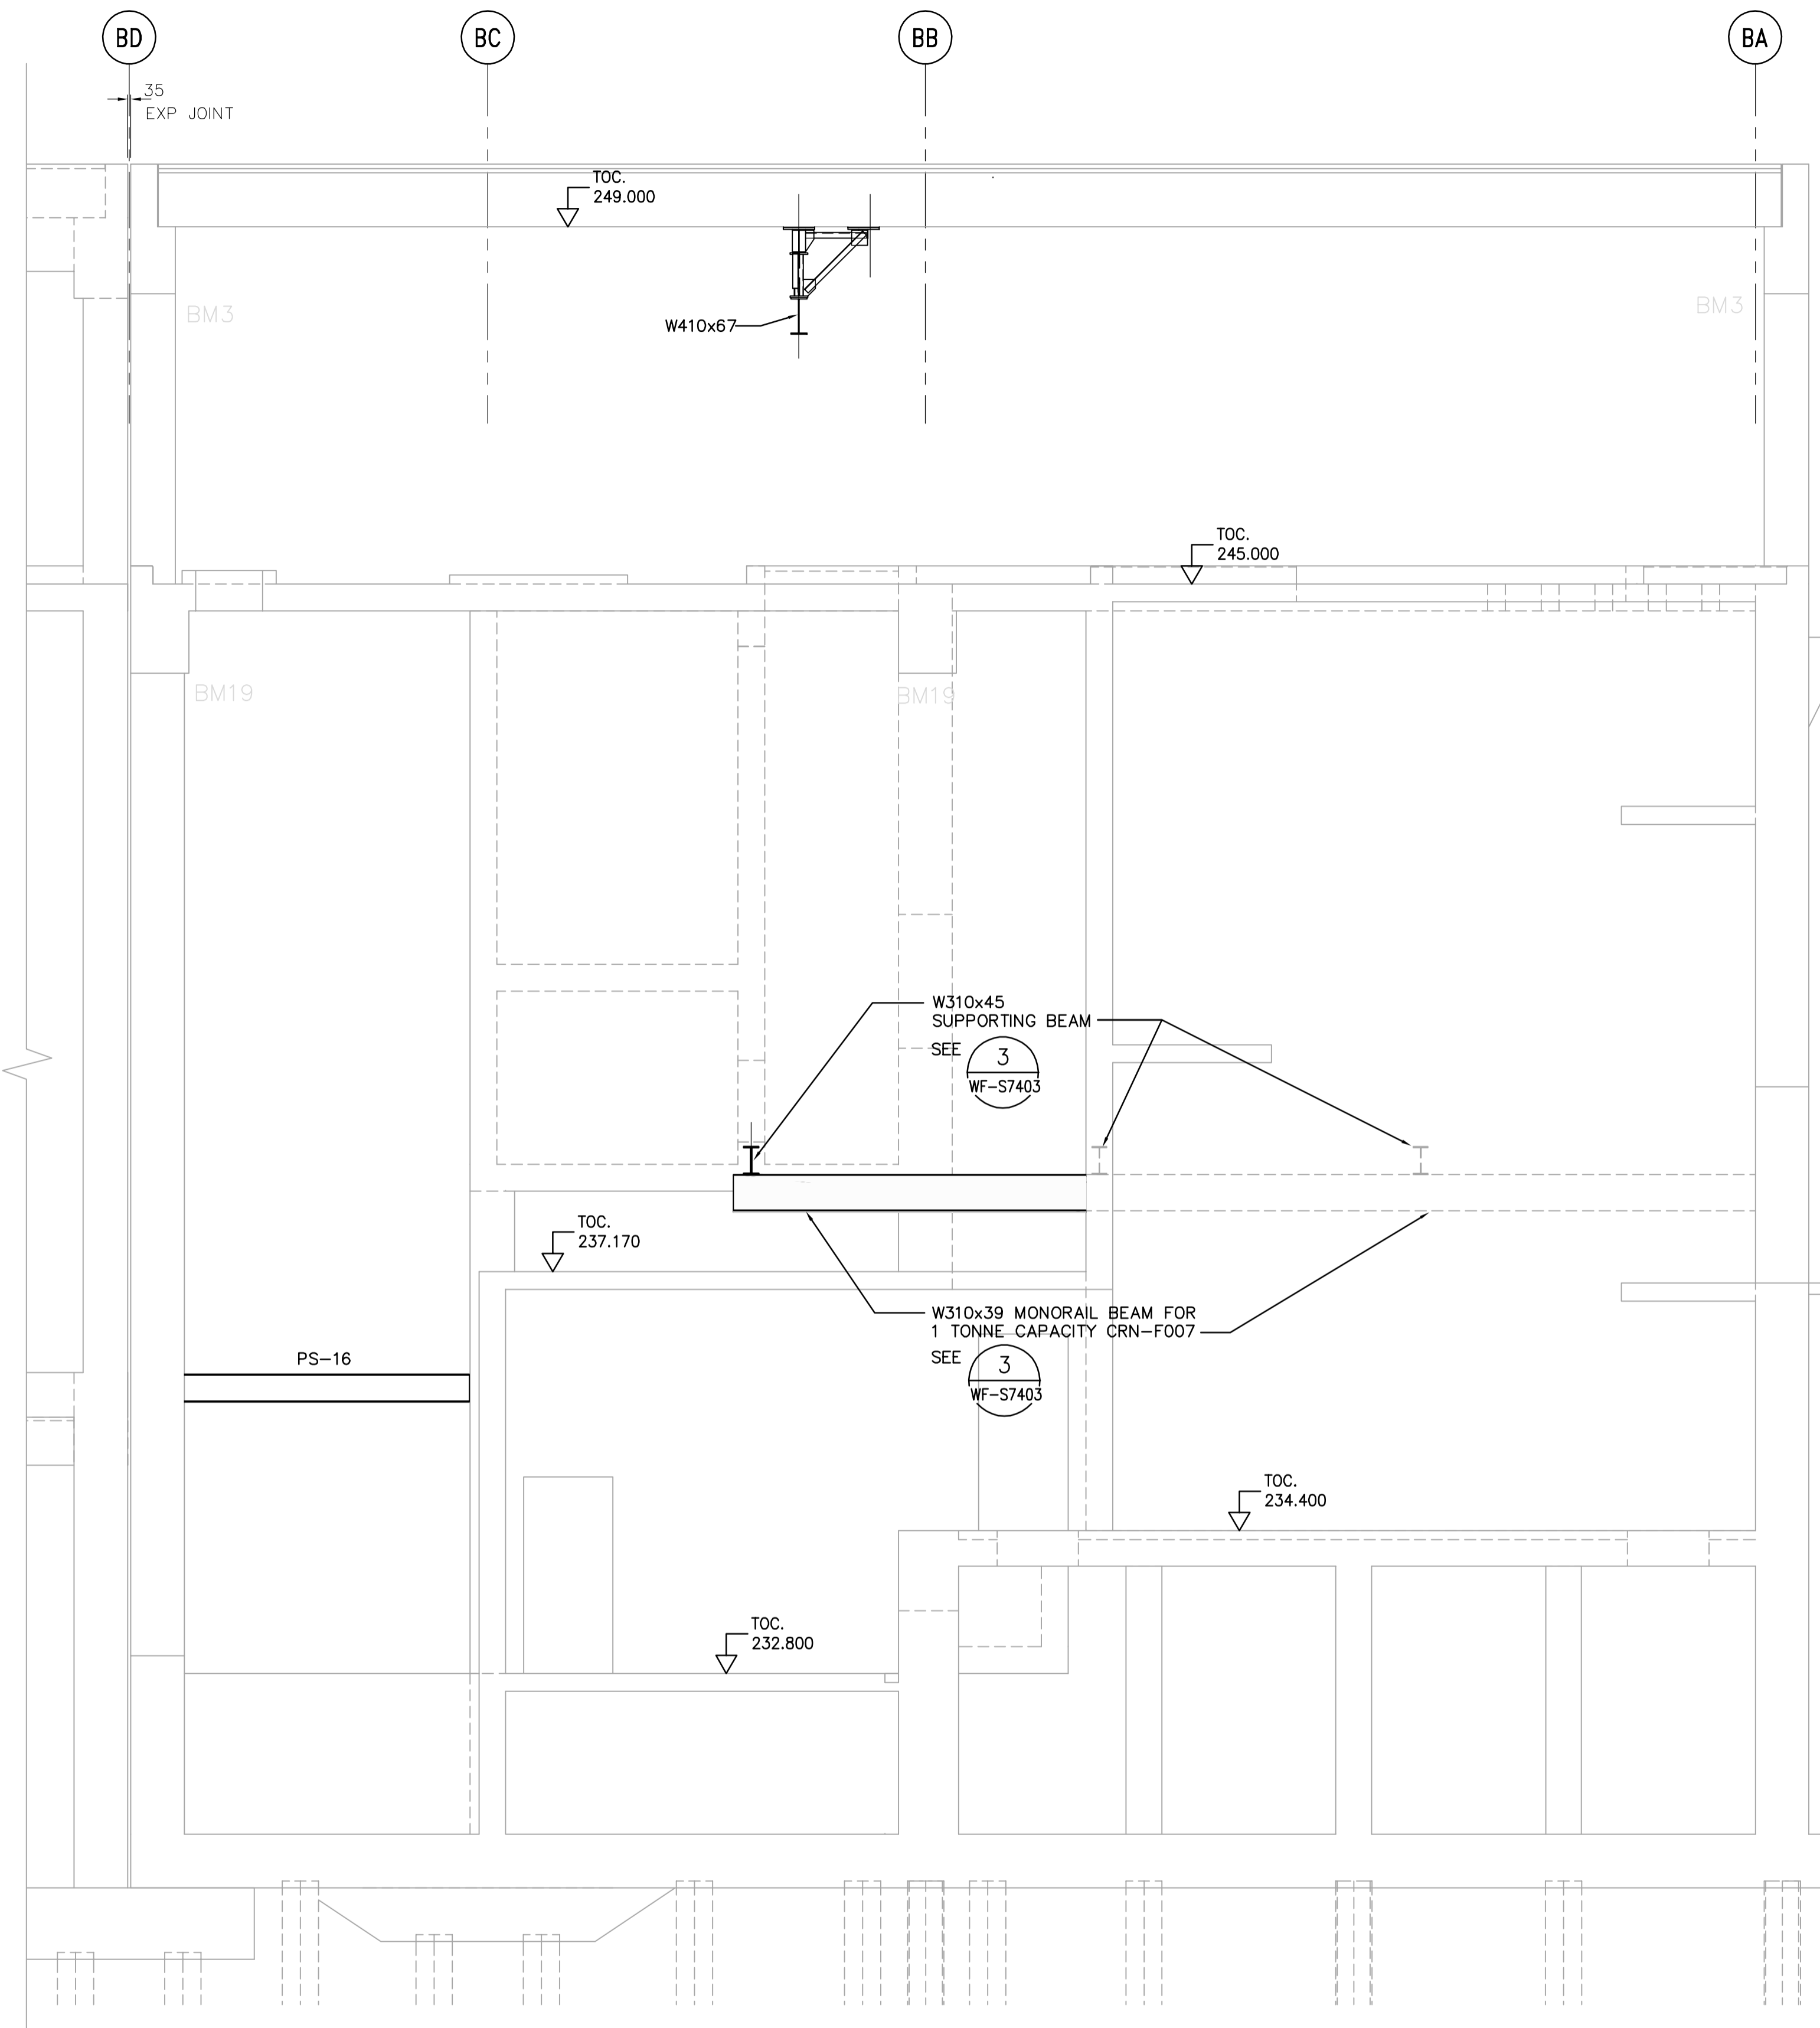

**H SECTION**  
WF-S7118 1:50  
WF-S7147

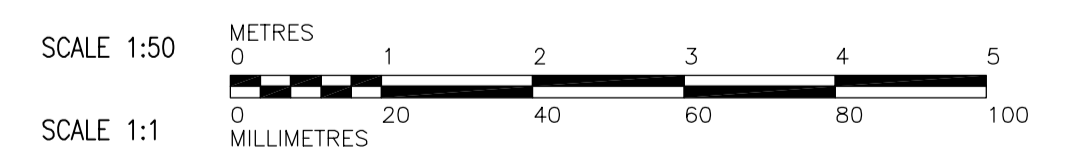

 <b>Certificate of Authorization</b> CH2M HILL Canada Ltd. No. 1441 Expiry: April 30, 2007	<b>CH2MHILL</b> Frederickson Cooper ARCHITECTS		<b>EarthTech</b> A Tyco International Ltd. Company		ENGINEER'S SEAL  ORIGINAL SIGNED BY D. KRUGER 2006/04/28		 <b>THE CITY OF WINNIPEG</b> WATER AND WASTE DEPARTMENT ENGINEERING DIVISION  WATER TREATMENT PLANT FILTRATION MECHANICAL AND ELECTRICAL  STRUCTURAL FILTRATION AREA SECTIONS	CITY FILE NUMBER SHEET OF CITY DRAWING NUMBER 1-0601F-A-S0207-001-000
	DESIGNED BY KA	CHECKED BY AP	CONSULTANT DRAWING NO. WF-S7207					
	DRAWN BY PM	APPROVED BY AHL	RELEASED FOR CONSTRUCTION BY: R. SOROKOWSKI					
	SCALE: 1:50	DATE 2005/08/10	DATE 2006/04/28					