




15 PLAN AT EL. 244.400
WP-M9101 1:150

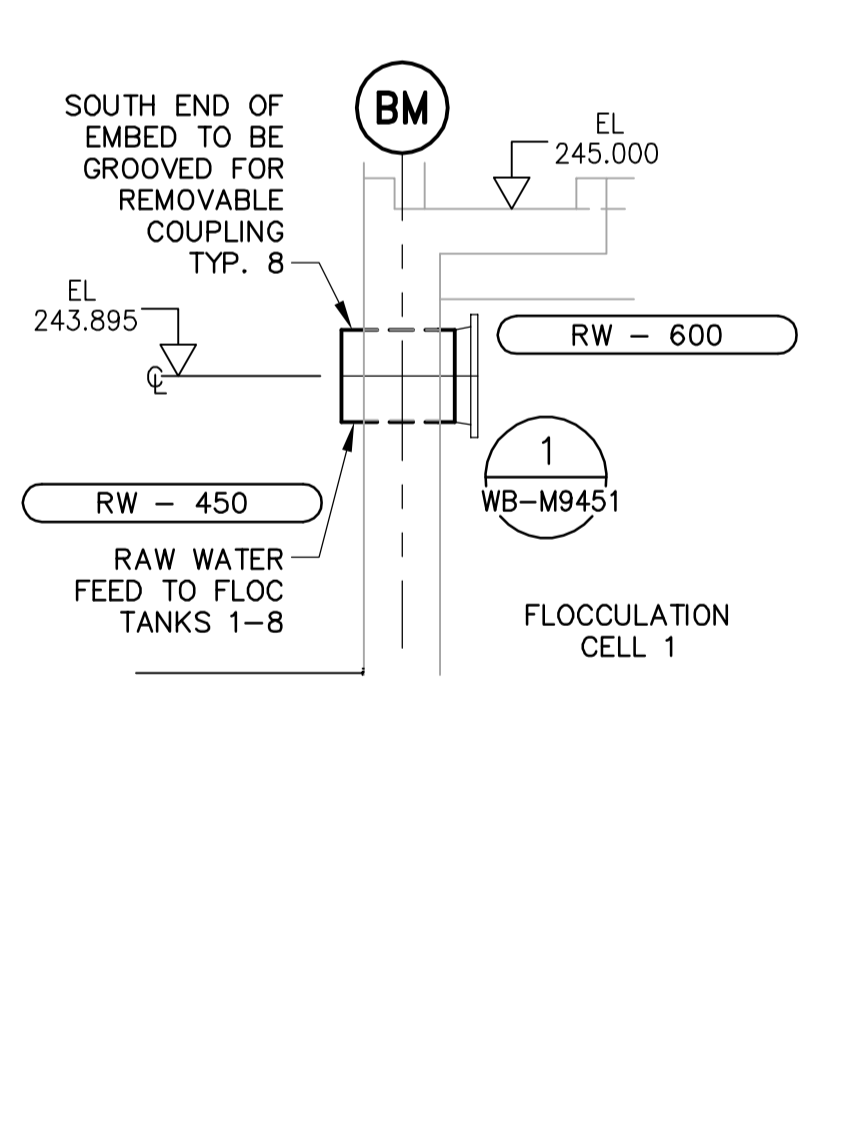


A SECTION - RAW WATER FEEDS TO FLOC TANKS - TYP. 8
WP-M9101 1:50

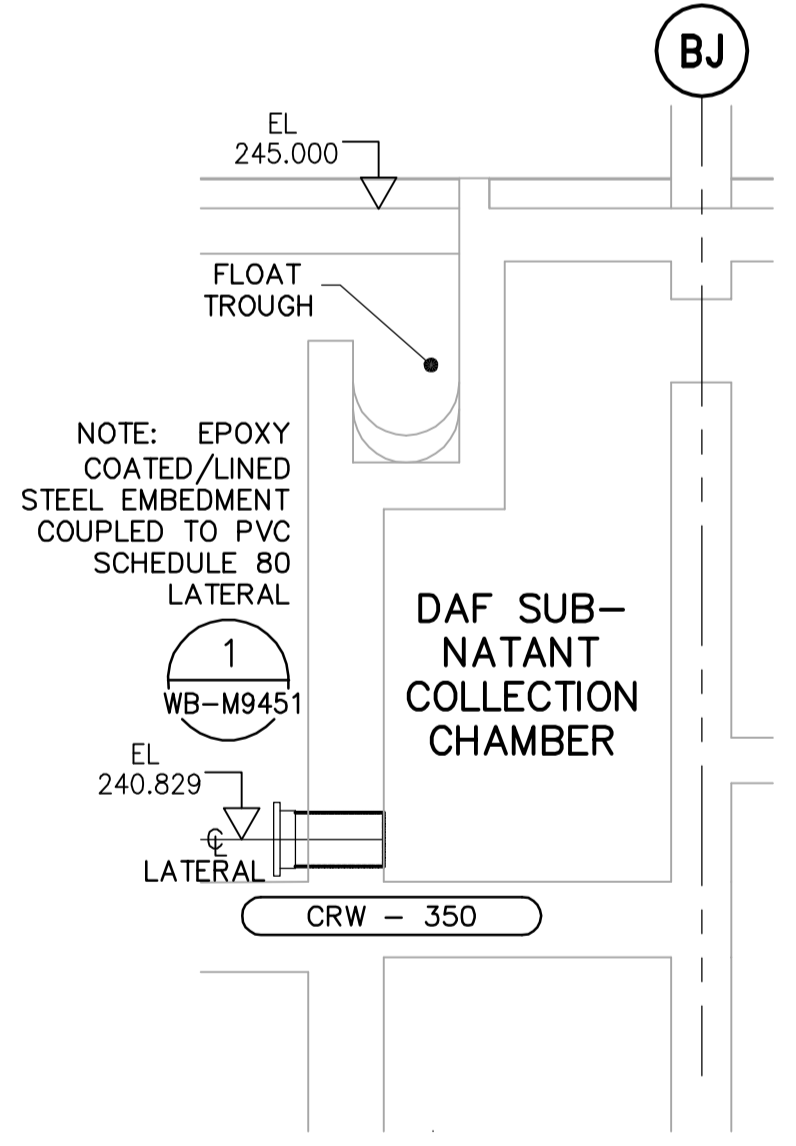


B SECTION - DAF LATERALS - TYP. 64
WP-M9101 1:50

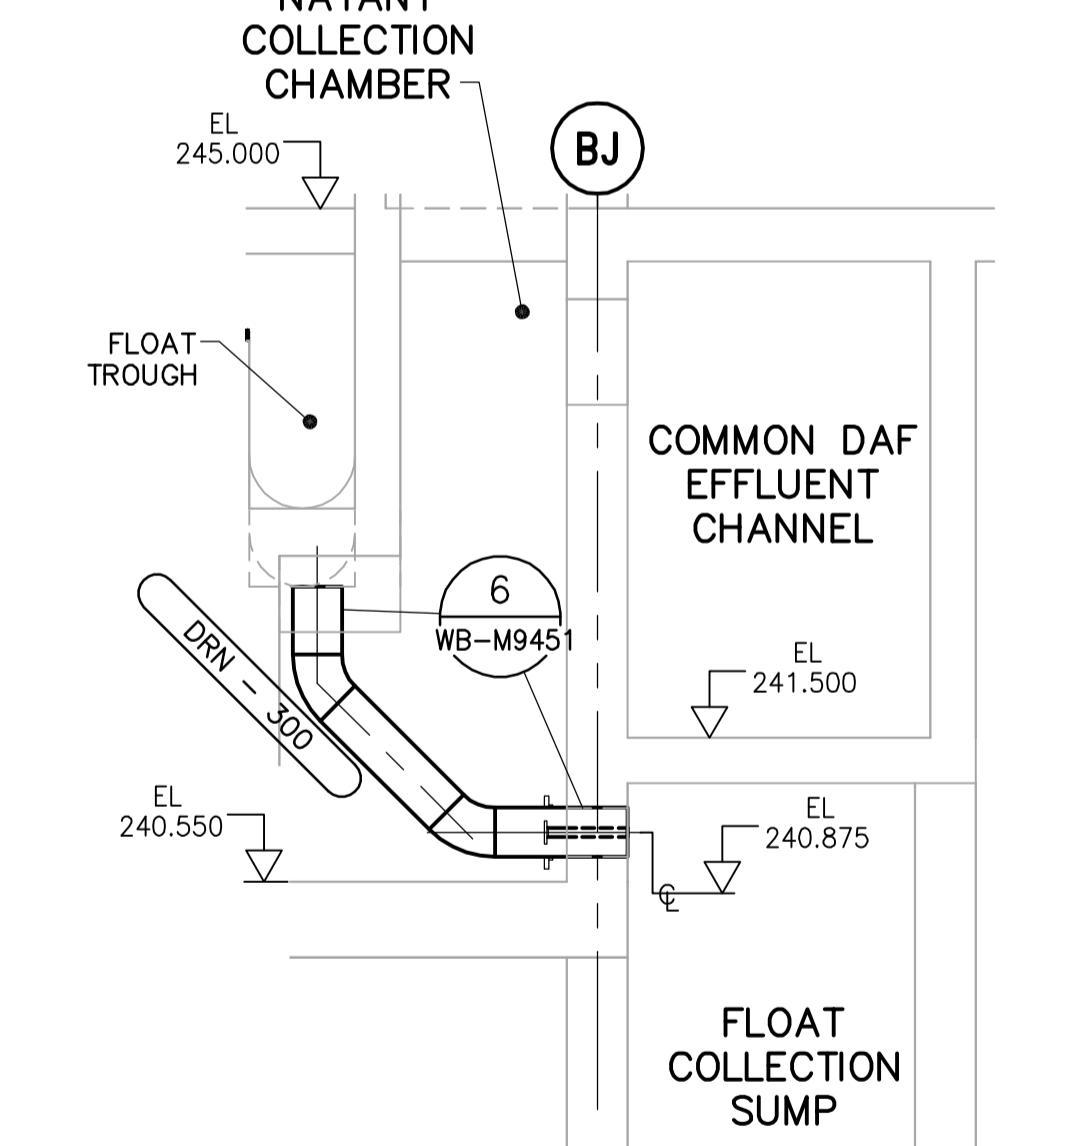


C SECTION - FLOAT TROUGH DRAINS TO FLOAT SUMPS TYP. 8
WP-M9101 1:50

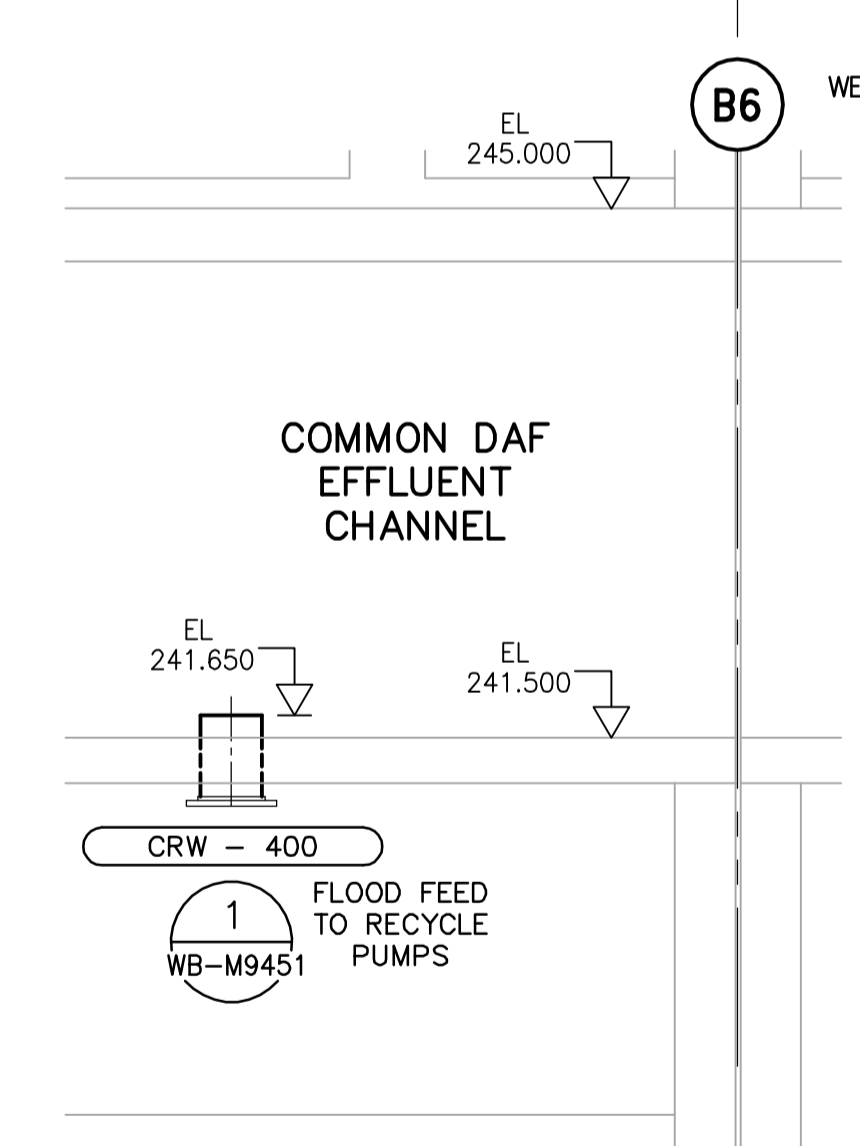


D SECTION - FEEDS TO RECYCLE PUMPS - TYP. 2
WP-M9101 1:50

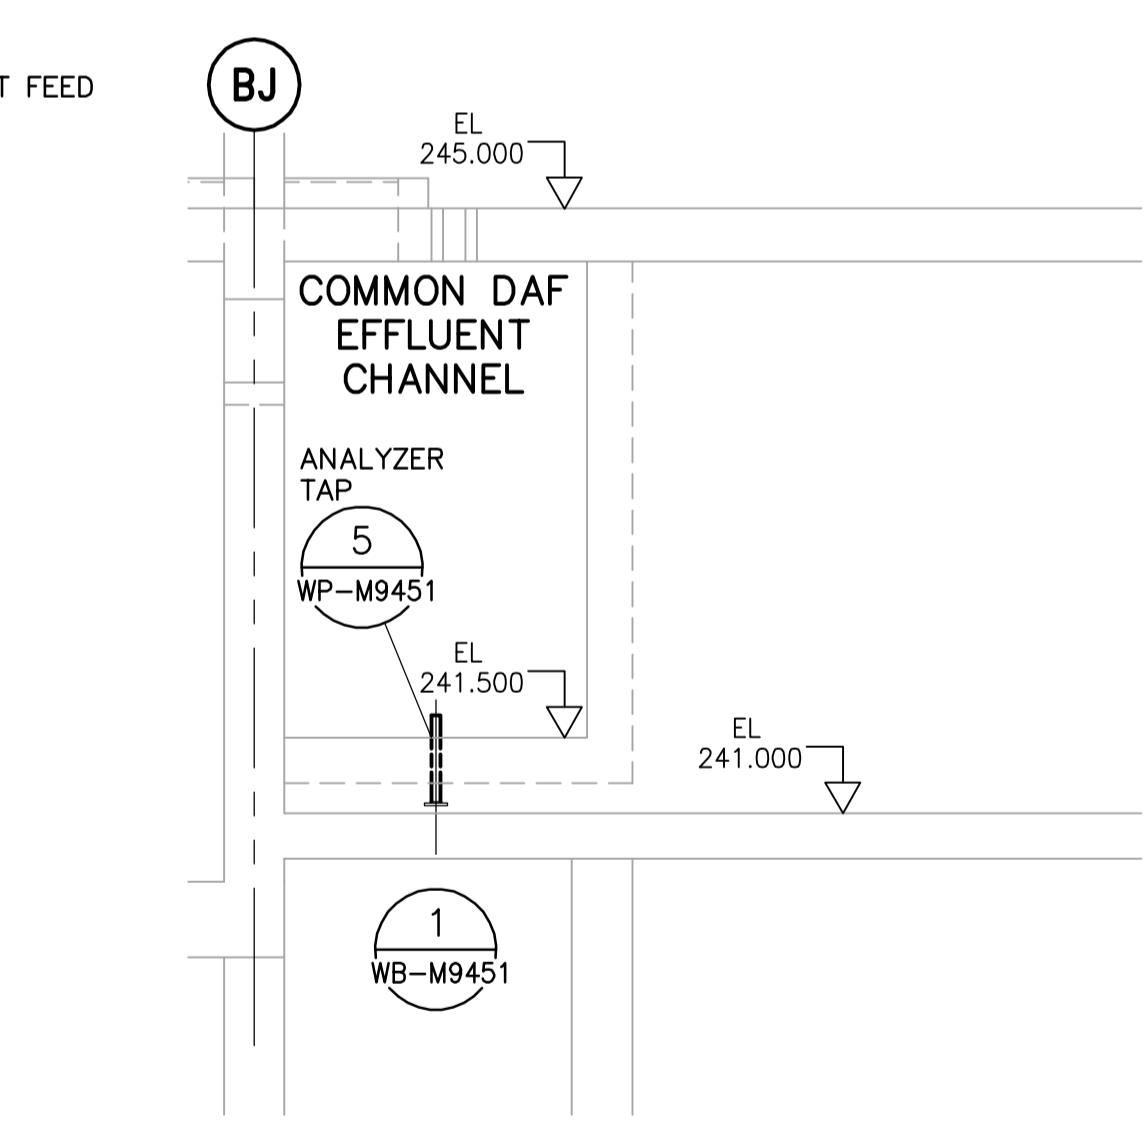

Q SECTION - EMBEDDED ANALYSER TAP TYP. 2
WP-M9101 1:50

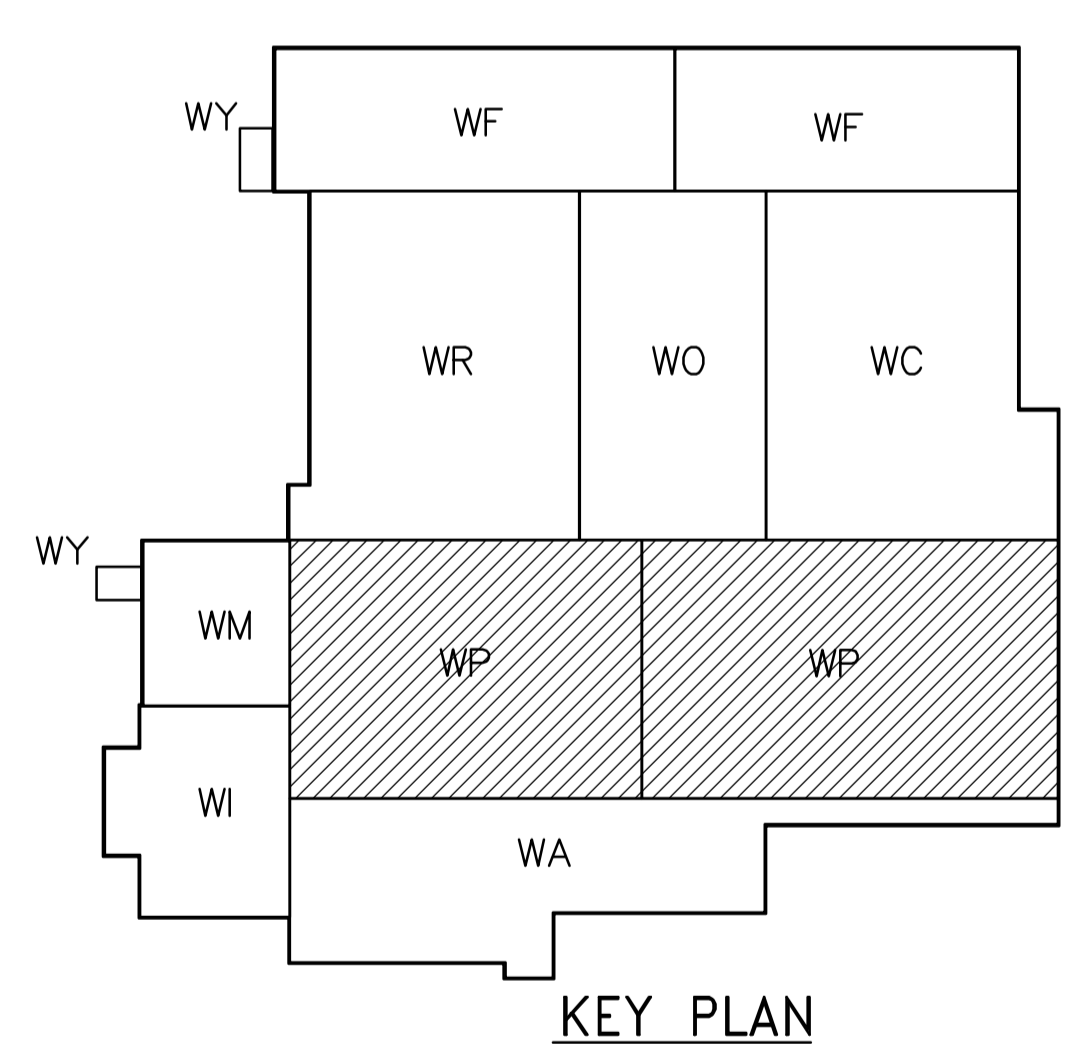

KEY PLAN

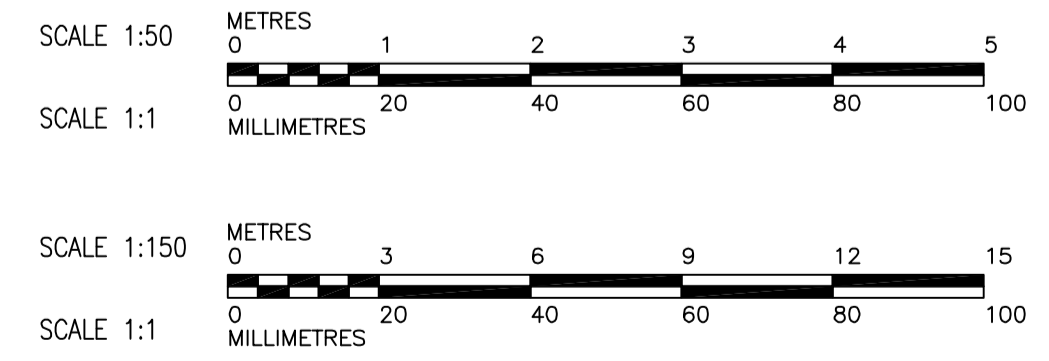

<p>Certificate of Authorization Earth Tech Canada Inc. No. 730 Expiry: April 30, 2007</p>		<p>B.M. ELEV.</p> <table border="1"> <tr><td> </td><td> </td><td> </td><td> </td></tr> <tr><td> </td><td> </td><td> </td><td> </td></tr> <tr><td> </td><td> </td><td> </td><td> </td></tr> <tr><td> </td><td> </td><td> </td><td> </td></tr> </table>																		<p>Frederickson Cooper ARCHITECTS</p>		<p>ENGINEER'S SEAL</p> <p>ORIGINAL SIGNED BY S.R. BILEVICIUS 2006/02/07</p> <p>CONSULTANT DRAWING NO. WP-M9101</p>		<p>THE CITY OF WINNIPEG WATER AND WASTE DEPARTMENT ENGINEERING DIVISION</p>		<p>DESIGNED BY: KAS CHECKED BY: SRB</p> <p>DRAWN BY: PL APPROVED BY: DJT</p> <p>SCALE: AS SHOWN RELEASED FOR CONSTRUCTION BY: R. SOROKOWSKI</p> <p>DATE: 2005/10/21 DATE: 2006/02/07</p>		<p>WATER TREATMENT PLANT FLOCCULATION AND DAF FOUNDATIONS AND CONCRETE STRUCTURES</p> <p>PIPE EMBEDS PLAN @ EL. 244.400 AND SECTIONS FLOCCULATION AND DAF TANKS</p>		<p>CITY FILE NUMBER</p> <p>SHEET OF</p> <p>CITY DRAWING NUMBER 1-0601P-A-M9101-001-010</p>	