


**A SECTION**  
WR-M9124 1:50

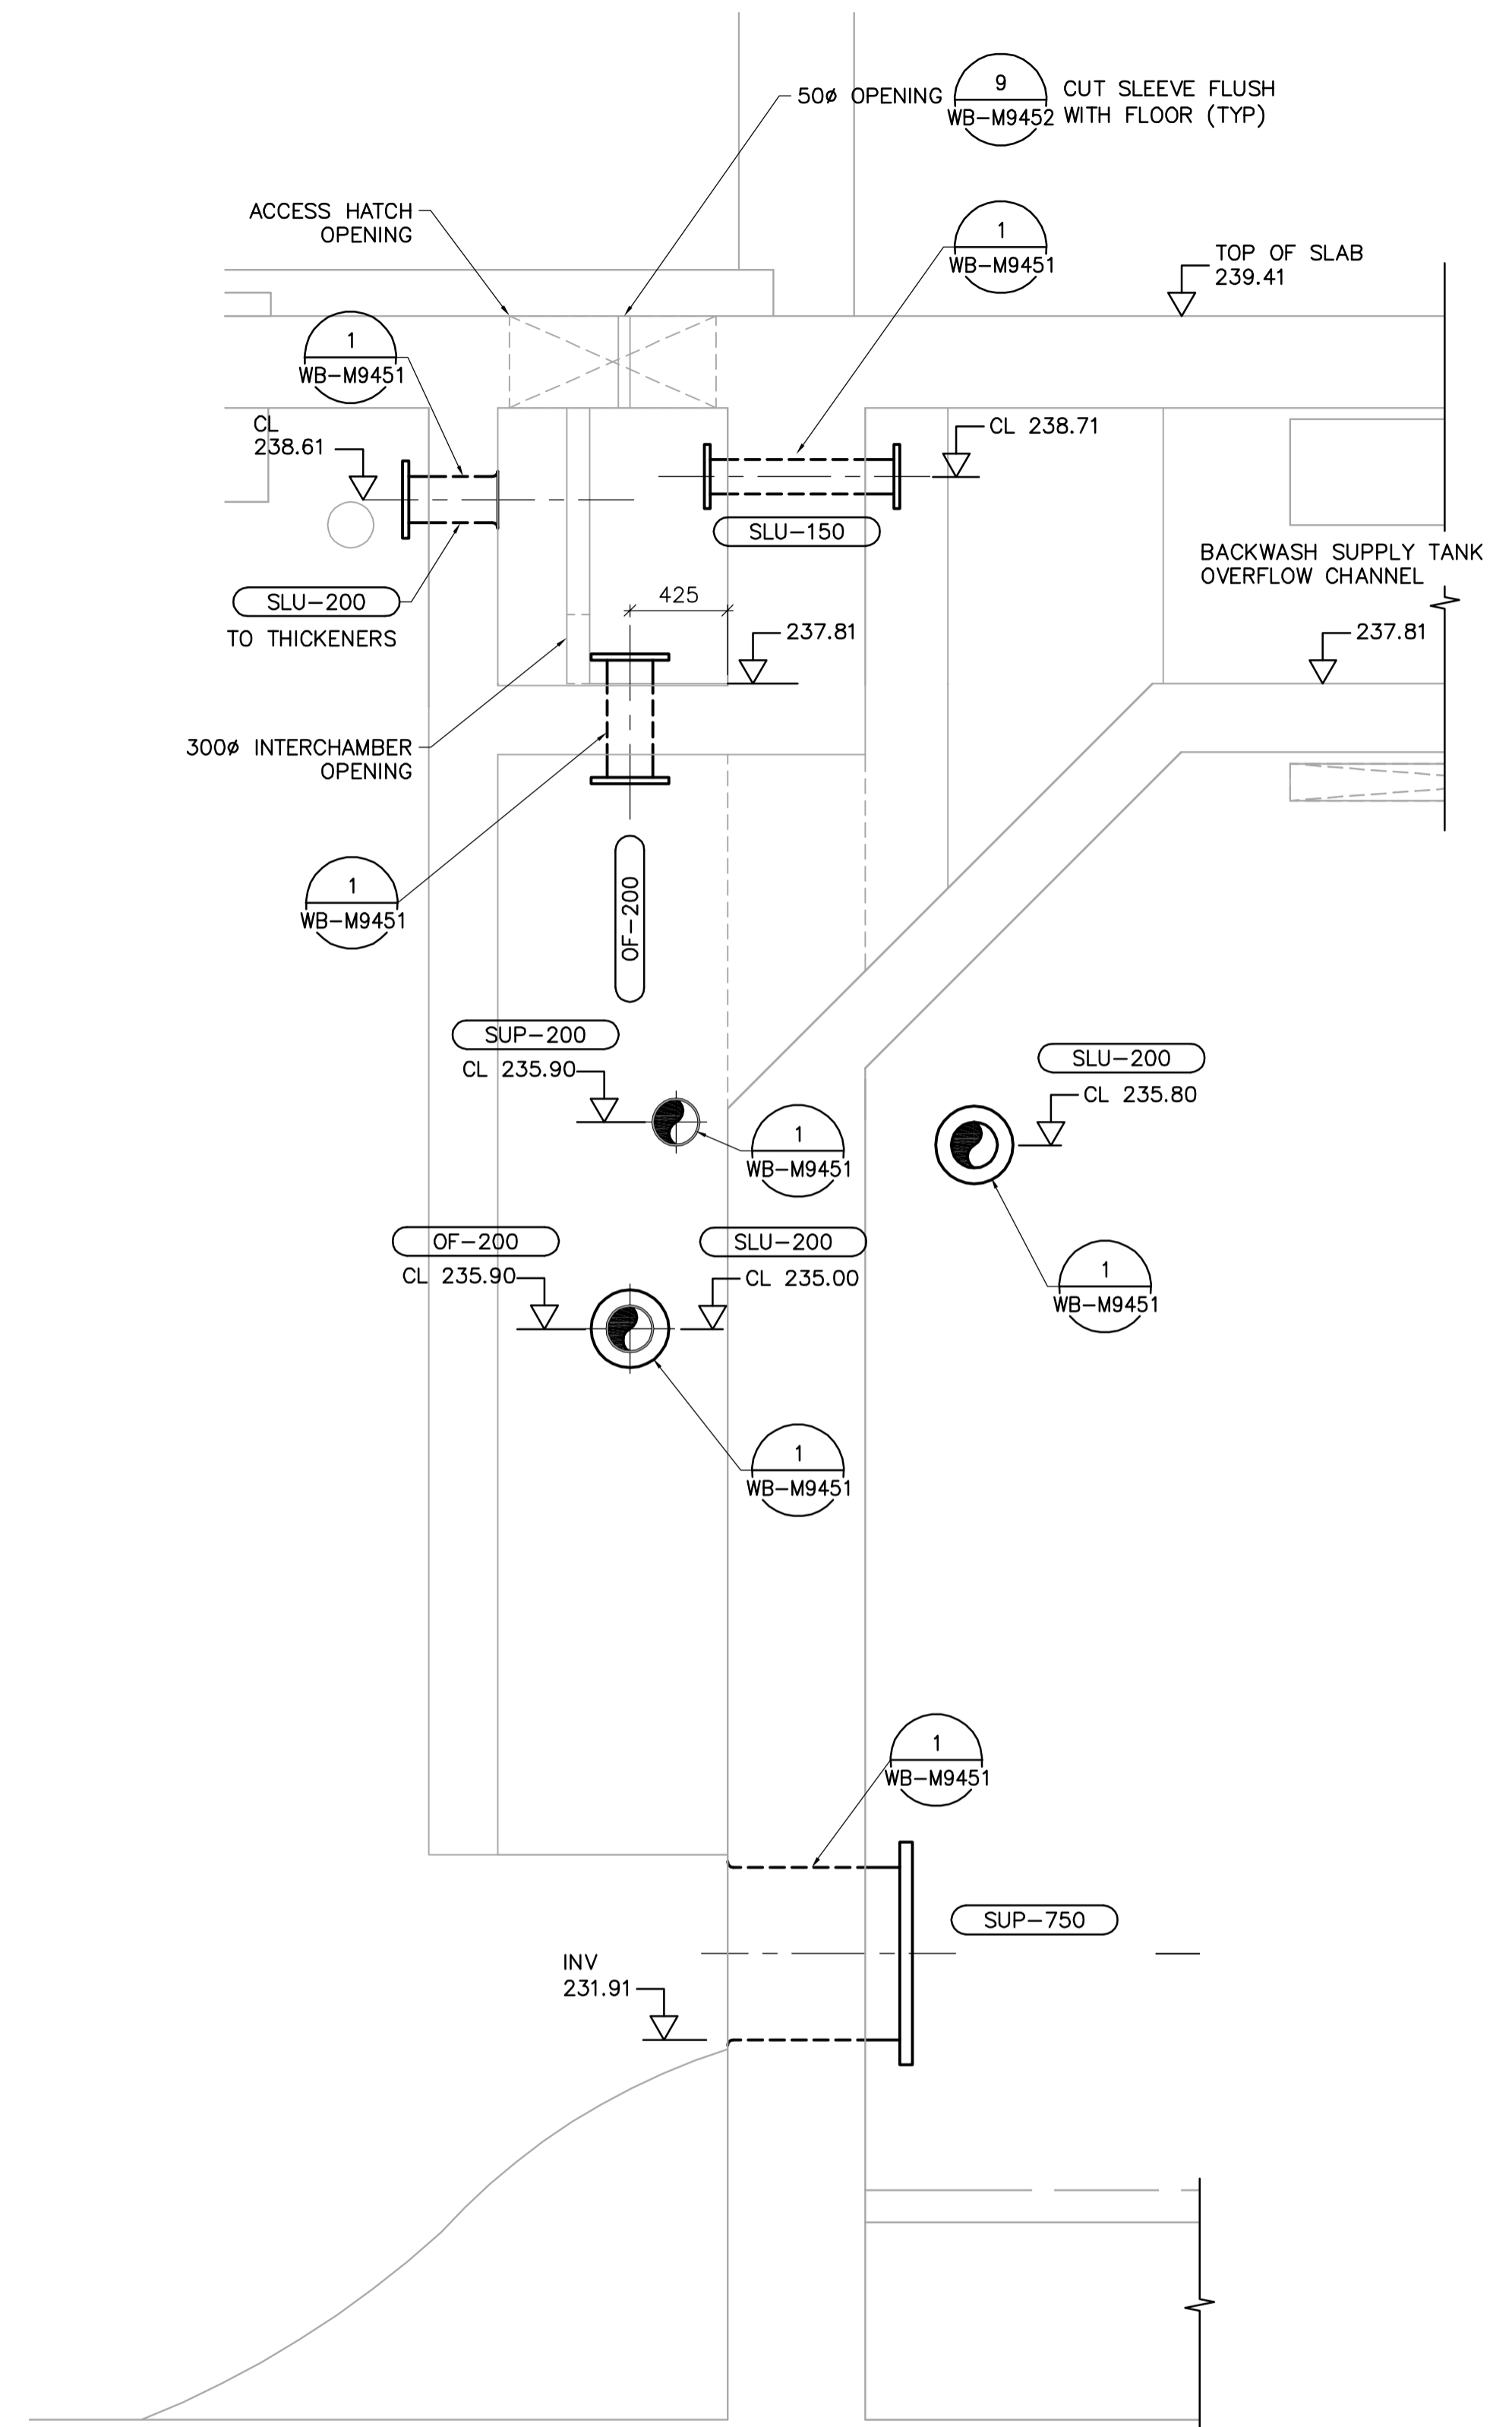

**B SECTION**  
WR-M9124 1:50

**APECA**  
Certificate of Authorization  
Earth Tech Canada Inc.  
No. 730 Expiry: April 30, 2007

NO.	REVISIONS	DATE	BY
01	742-2005 ADDENDUM 3	06/05/03	LAE
00	ISSUED FOR TENDER	06/02/03	JBC

<b>CH2MHILL</b> Frederickson Cooper ARCHITECTS		<b>EarthTech</b> A Tech International Ltd. Company	
DESIGNED BY	SM	CHECKED BY	SRB
DRAWN BY	JBC	APPROVED BY	DJT
SCALE:	1:25	RELEASED FOR CONSTRUCTION BY:	R. SOROKOWSKI
DATE	2005/09/29	DATE	2006/02/07

ENGINEER'S SEAL  
ORIGINAL SIGNED BY  
S.R. BILEVICIUS  
2006/02/07  
CONSULTANT DRAWING NO.  
WR-M9206

**THE CITY OF WINNIPEG**  
WATER AND WASTE DEPARTMENT  
ENGINEERING DIVISION

Winnipeg

WATER TREATMENT PLANT  
RESIDUALS HANDLING  
FOUNDATIONS AND CONCRETE STRUCTURES

PIPE EMBEDS  
FLOCCULATION CHAMBER  
SECTIONS

CITY FILE NUMBER  
SHEET OF  
CITY DRAWING NUMBER  
1-0601R-A-M9206-001-010