
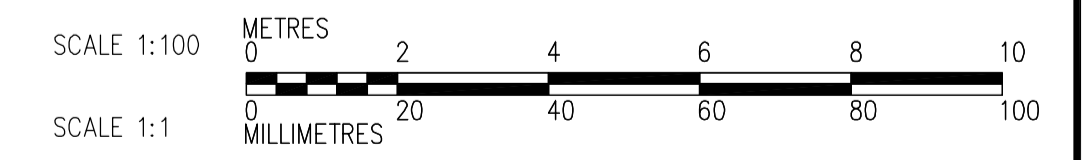


- NOTES:**
1. PROVIDE STAIRWELL SMOKE DETECTORS AS SHOWN ON FIRE PROTECTION DRAWINGS
 2. SEE DRAWING WB-E0401 FOR CABLE TRAY MOUNTING DETAIL.

FOR CABLE TRAY TAGGING SEE DETAIL 3
WB-E0455

THIRD FLOOR FACILITY PLAN
1:100

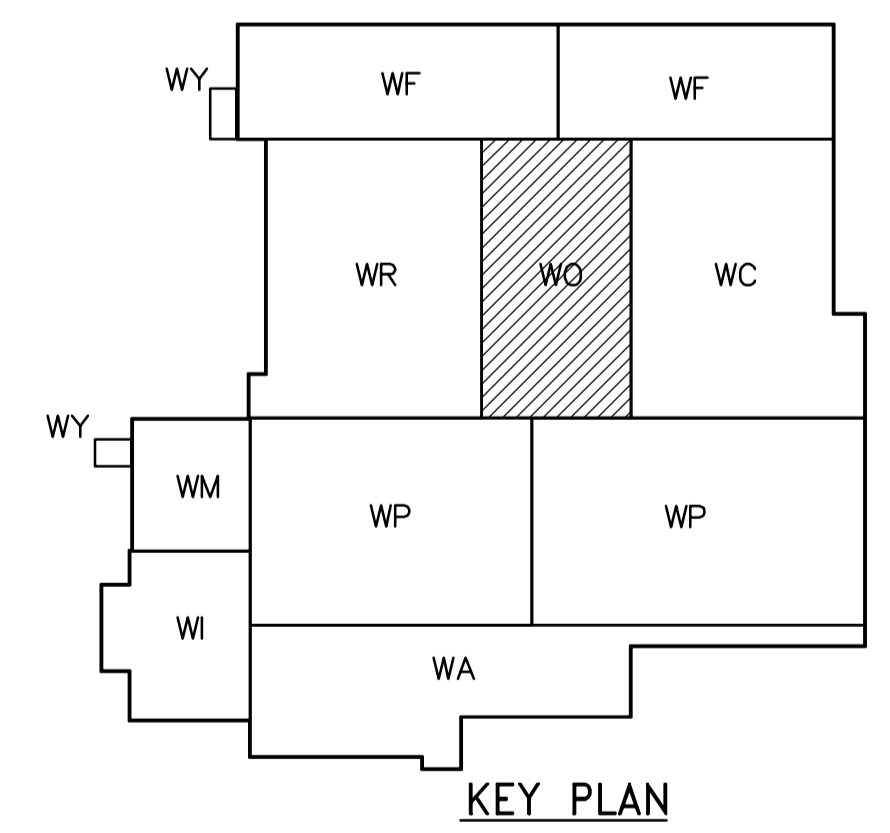

 APEGN Certificate of Authorization CH2M HILL Canada Ltd. No. 1441 Expiry: April 30, 2007	B.M. ELEV.	 Frederickson Cooper ARCHITECTS	 A Terra International Ltd. Company	ENGINEER'S SEAL ORIGINAL SIGNED BY L.D. LLEWELLYN 2006/03/29	 THE CITY OF WINNIPEG WATER AND WASTE DEPARTMENT ENGINEERING DIVISION WATER TREATMENT PLANT OZONE MECHANICAL AND ELECTRICAL												
	<table border="1" style="width: 100%; border-collapse: collapse;"> <tr> <td>DESIGNED BY</td><td>LL</td> <td>CHECKED BY</td><td>ND</td> </tr> <tr> <td>DRAWN BY</td><td>TL</td> <td>APPROVED BY</td><td>AHL</td> </tr> <tr> <td>SCALE:</td><td>1:100</td> <td>RELEASED FOR CONSTRUCTION BY:</td><td>R. SOROKOWSKI</td> </tr> <tr> <td>DATE</td><td>2005/07/13</td> <td>DATE</td><td>2006/03/29</td> </tr> </table>			DESIGNED BY		LL	CHECKED BY	ND	DRAWN BY	TL	APPROVED BY	AHL	SCALE:	1:100	RELEASED FOR CONSTRUCTION BY:	R. SOROKOWSKI	DATE
DESIGNED BY	LL	CHECKED BY	ND														
DRAWN BY	TL	APPROVED BY	AHL														
SCALE:	1:100	RELEASED FOR CONSTRUCTION BY:	R. SOROKOWSKI														
DATE	2005/07/13	DATE	2006/03/29														
NO. REVISIONS DATE BY		NO. REVISIONS DATE BY		CITY FILE NUMBER SHEET OF													
				CITY DRAWING NUMBER 1-06010-A-E0131-001-02D													