


- NOTES:
1. CP-P31, CP-P32, LCP-P11A & LCP-P12A SUPPLIED BY CITY.
 2. CP-011, CP-011A & ASSOCIATED CABLING NOT IN CONTRACT 742-2005

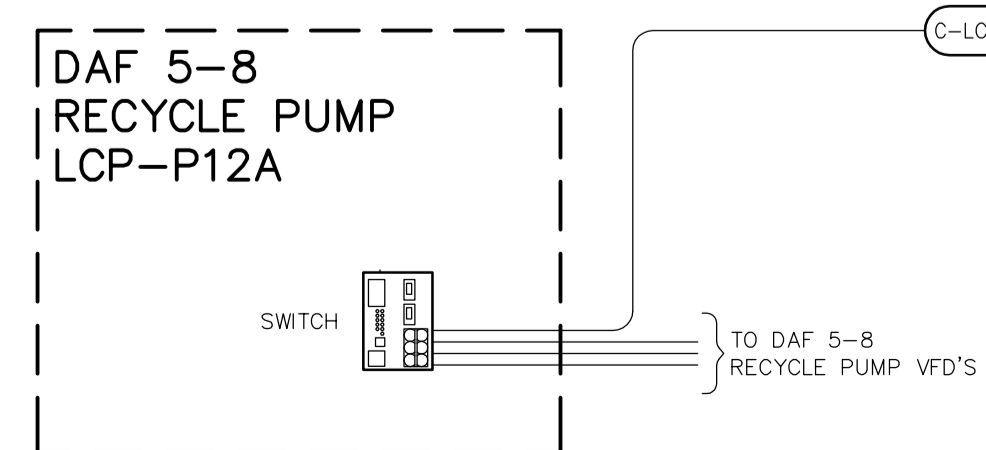

<p>Certificate of Authorization Earth Tech Canada Inc. No. 730 Expiry: April 30, 2006</p>	B.M. ELEV.	<p>Frederickson Cooper ARCHITECTS</p>	<p>A Type International Ltd. Company</p>	ENGINEER'S SEAL	<p>THE CITY OF WINNIPEG WATER AND WASTE DEPARTMENT ENGINEERING DIVISION</p>		
				DESIGNED BY: SWT		CHECKED BY: SWT	ORIGINAL SIGNED BY: S.W. TORMEY
				DRAWN BY: LAE		APPROVED BY: AHL	2006/03/29
				SCALE: NONE		RELEASED FOR CONSTRUCTION BY: R. SOROKOWSKI	CONSULTANT DRAWING NO. WH-A0102
	NO. REVISIONS	DATE	DATE	2006/02/02	DATE	2006/03/29	CITY FILE NUMBER
	01	742-2005 ADDENDUM 6	06/05/26	SRP			
	00	ISSUED FOR TENDER	06/03/29	GLG			
							SHEET OF
							CITY DRAWING NUMBER
							1-0601H-E-A0102-001-010