




1 MAIN FLOOR DEMOLITION-PARTIAL PLAN
A1.01 1:50

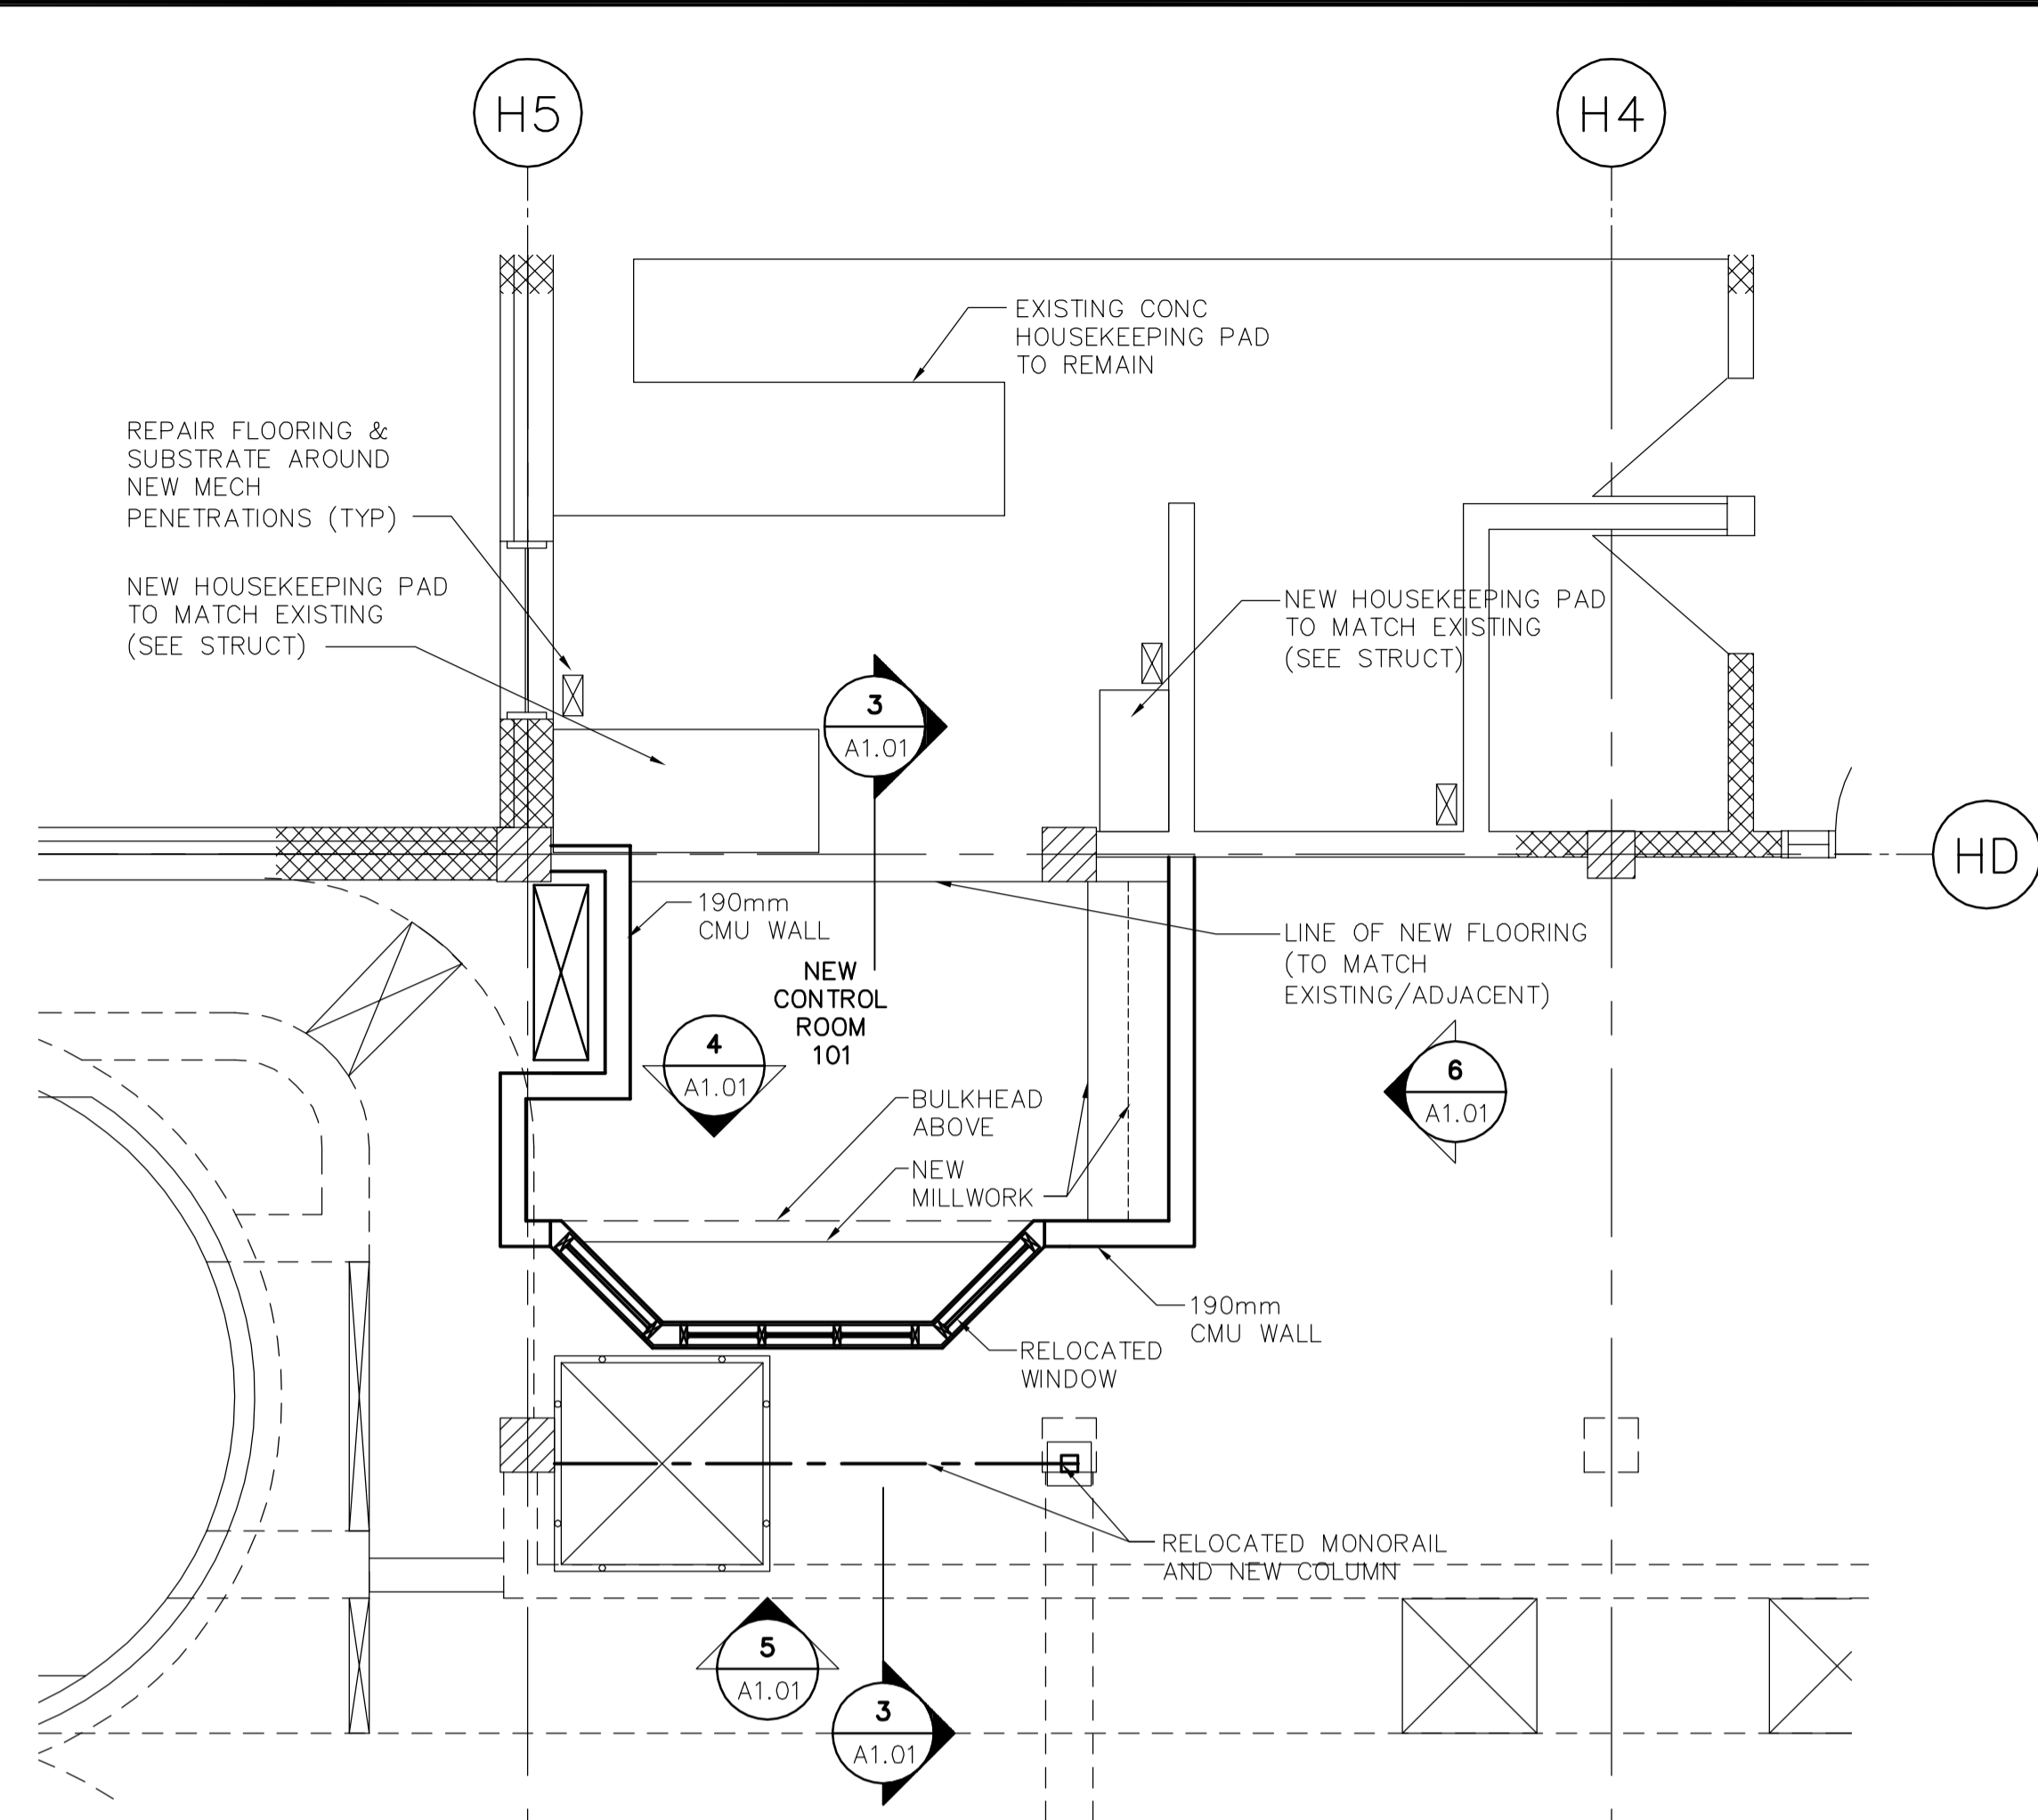


2 NEW MAIN FLOOR CONSTRUCTION-PARTIAL PLAN
A1.01 1:50

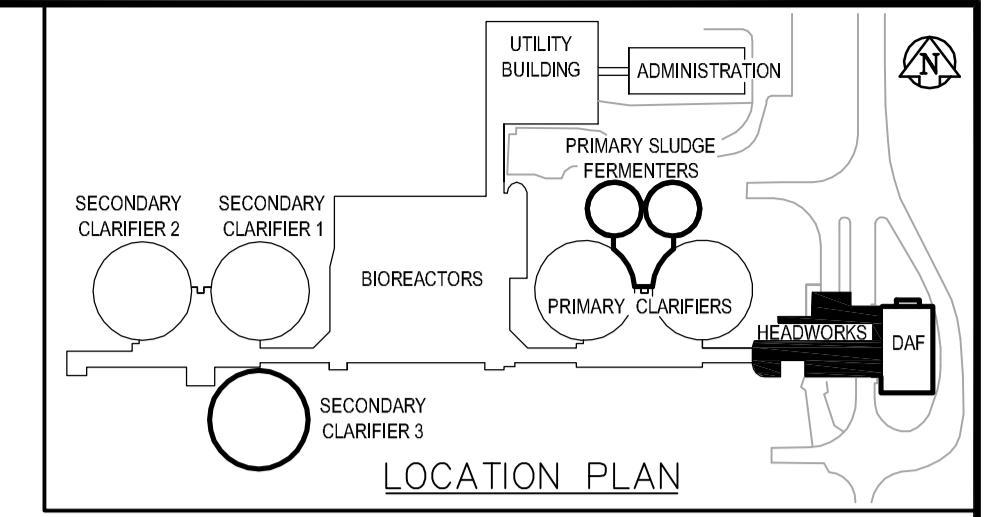


LOCATION PLAN

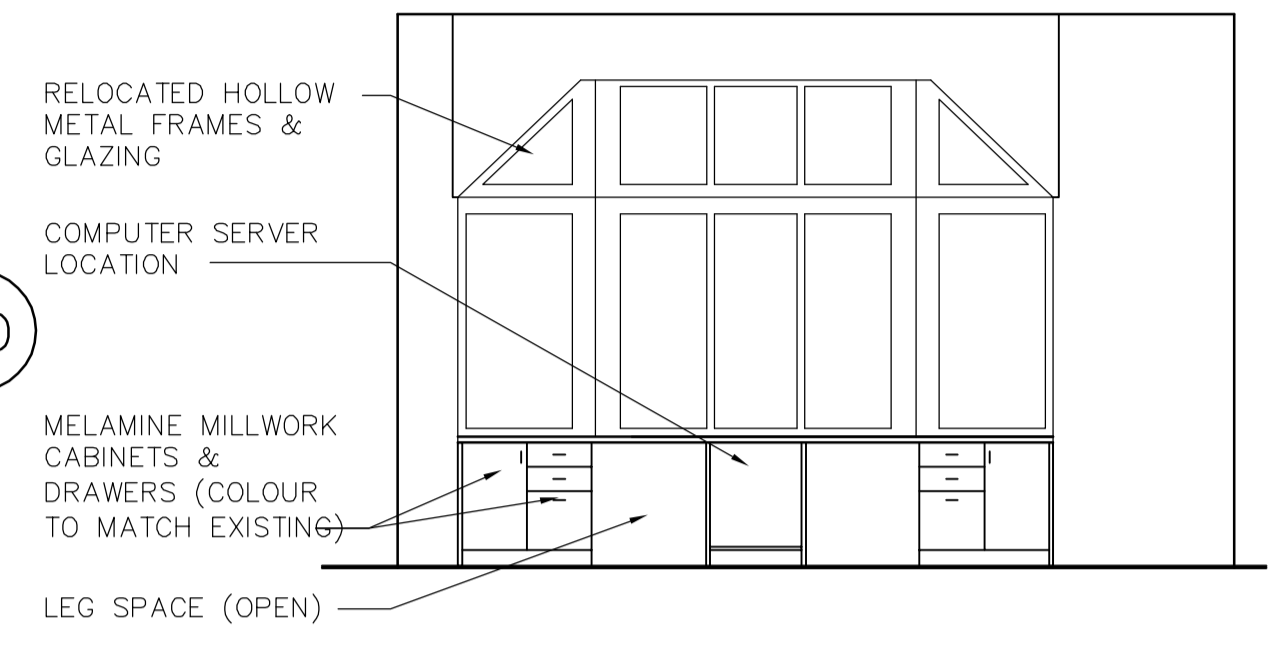


4 ELEVATION
A1.01 1:50

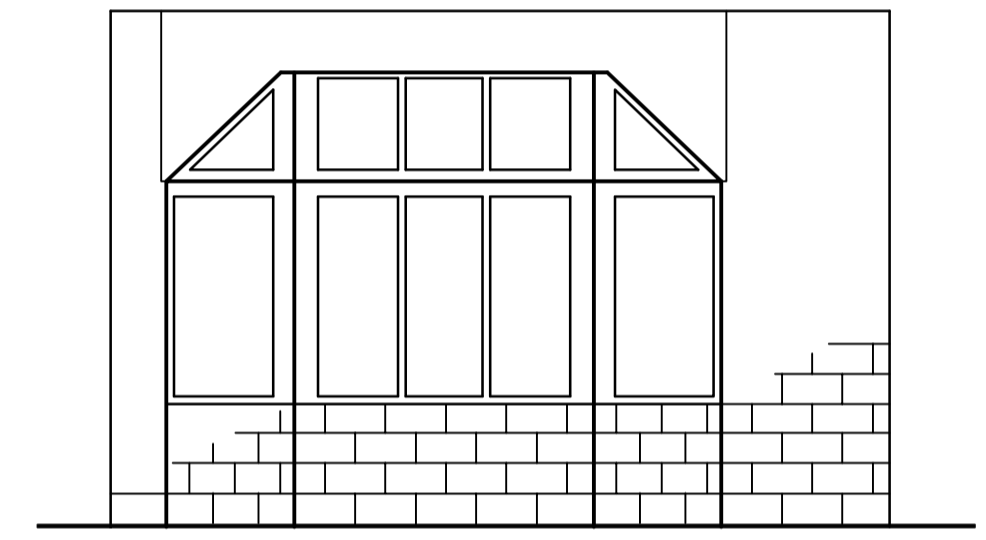


5 ELEVATION
A1.01 1:50

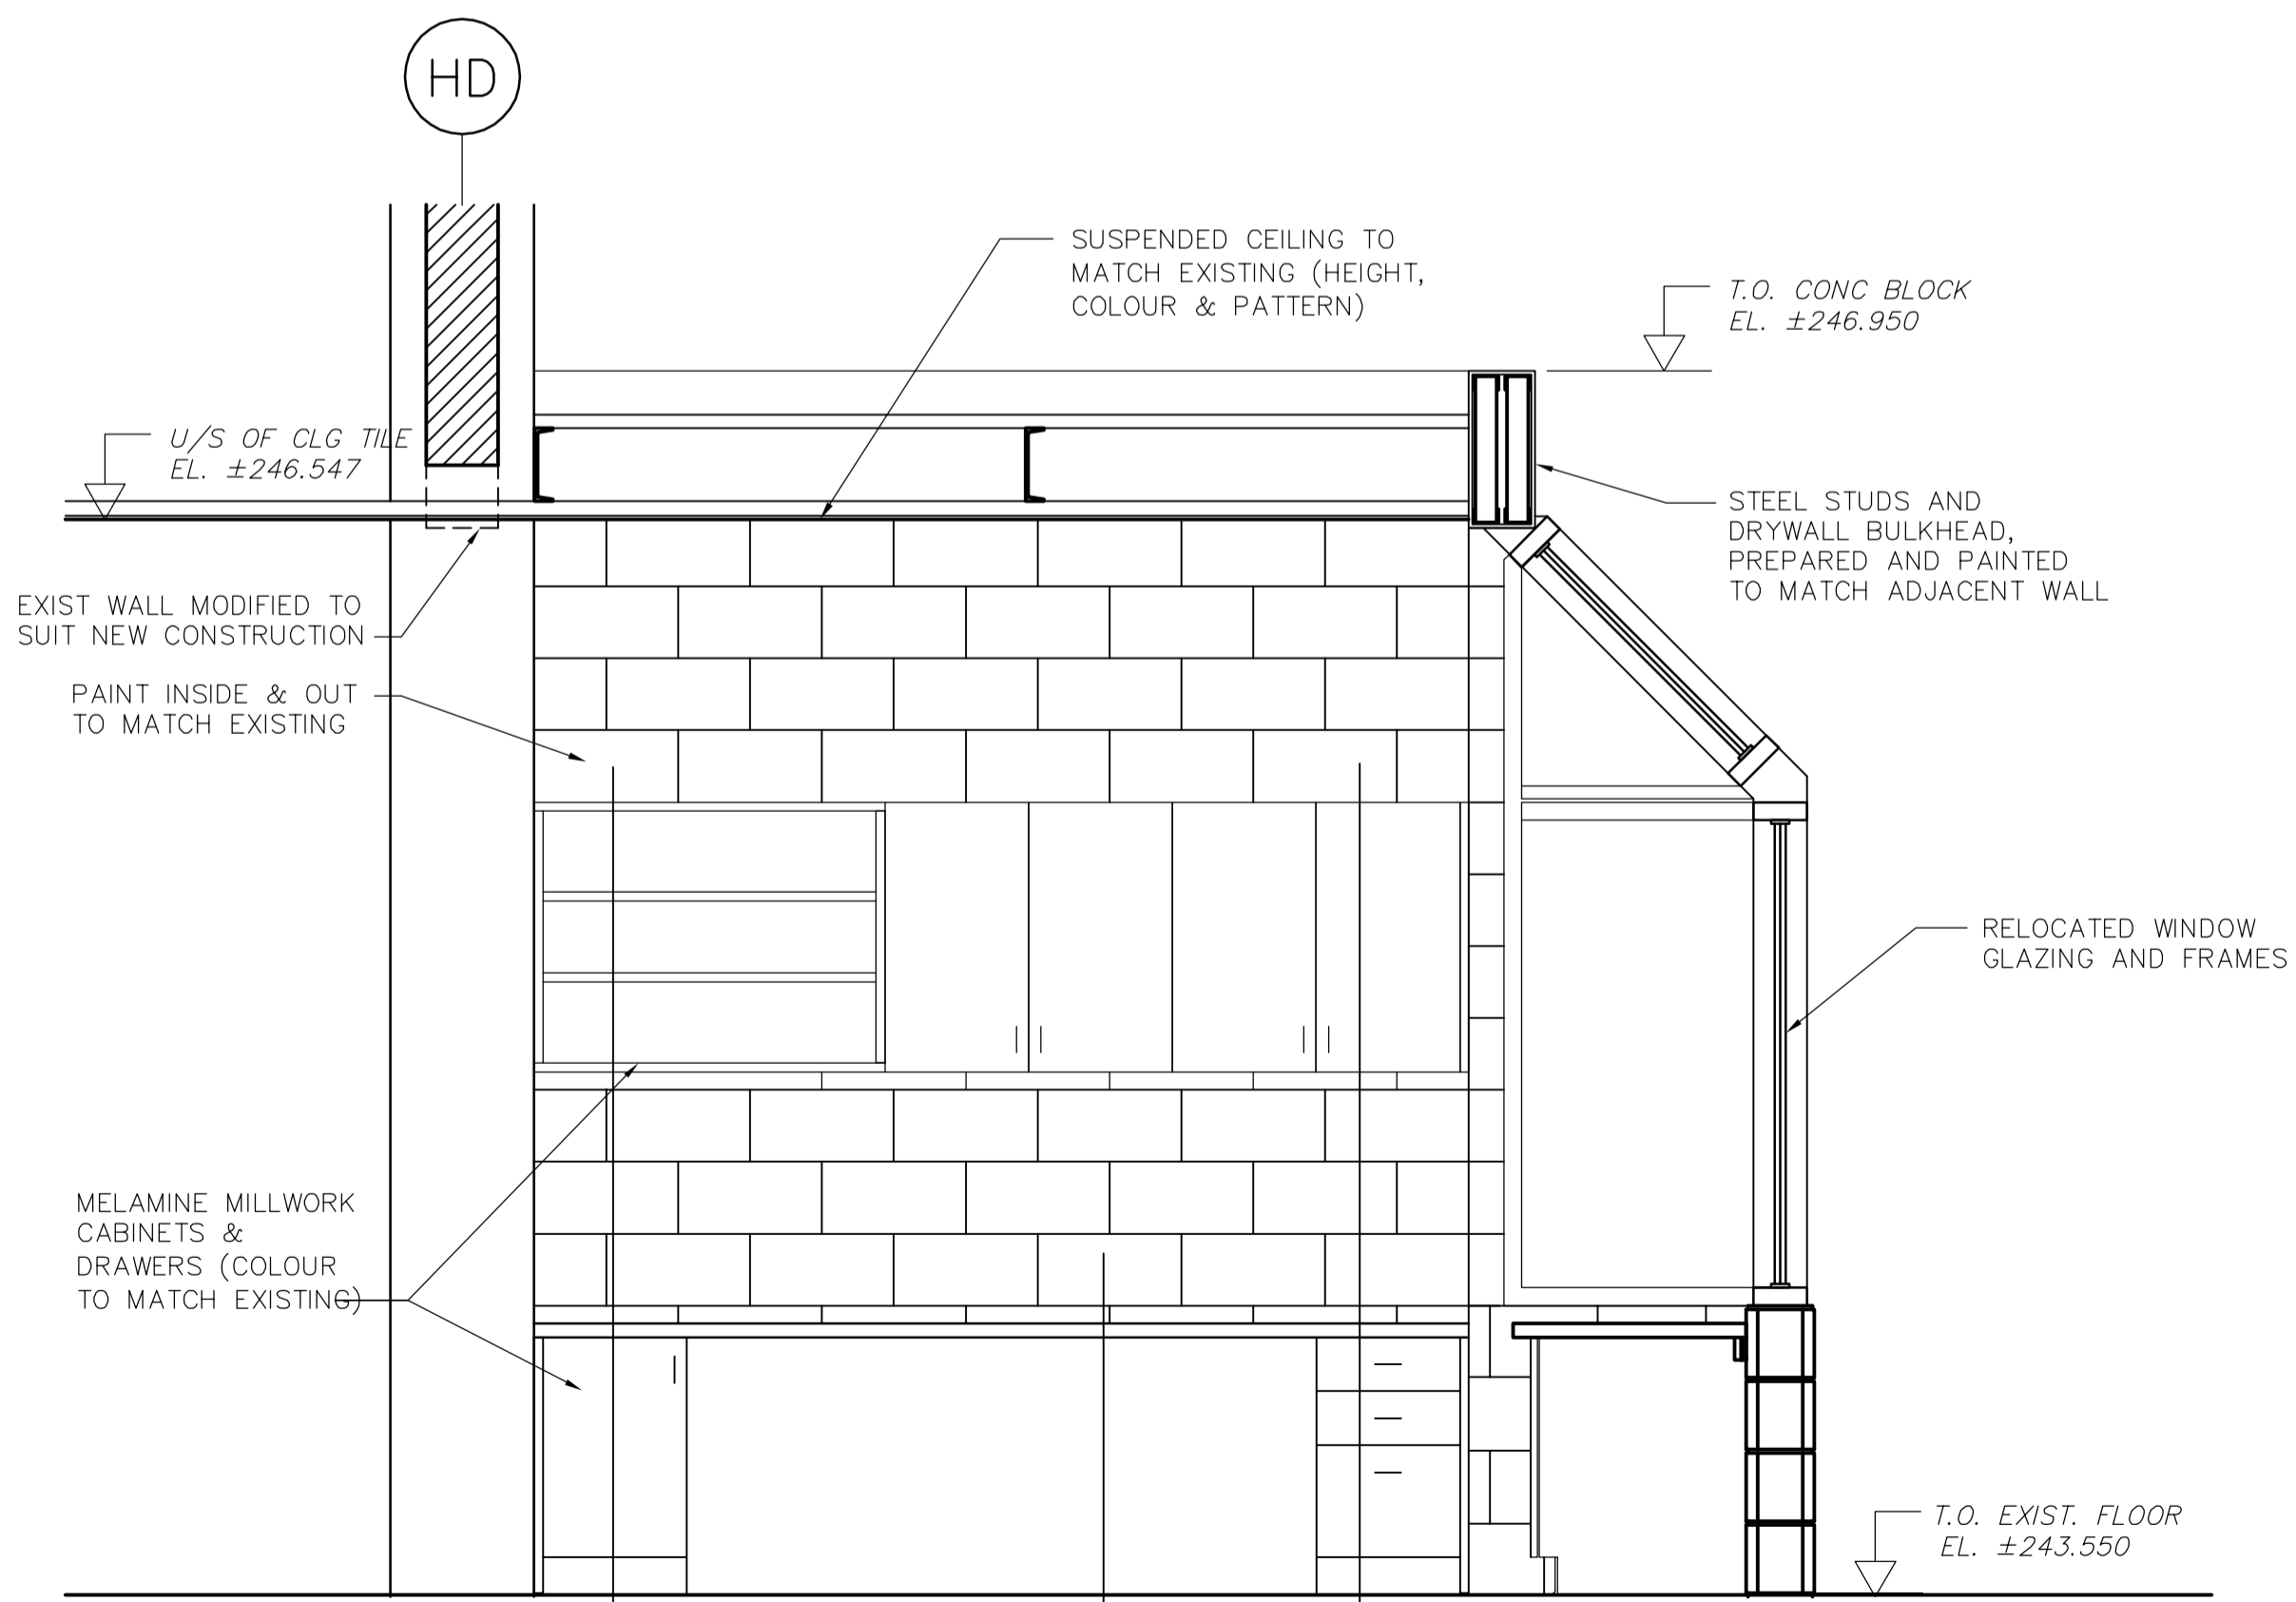

3 ENLARGED SECTION
A1.01 1:20

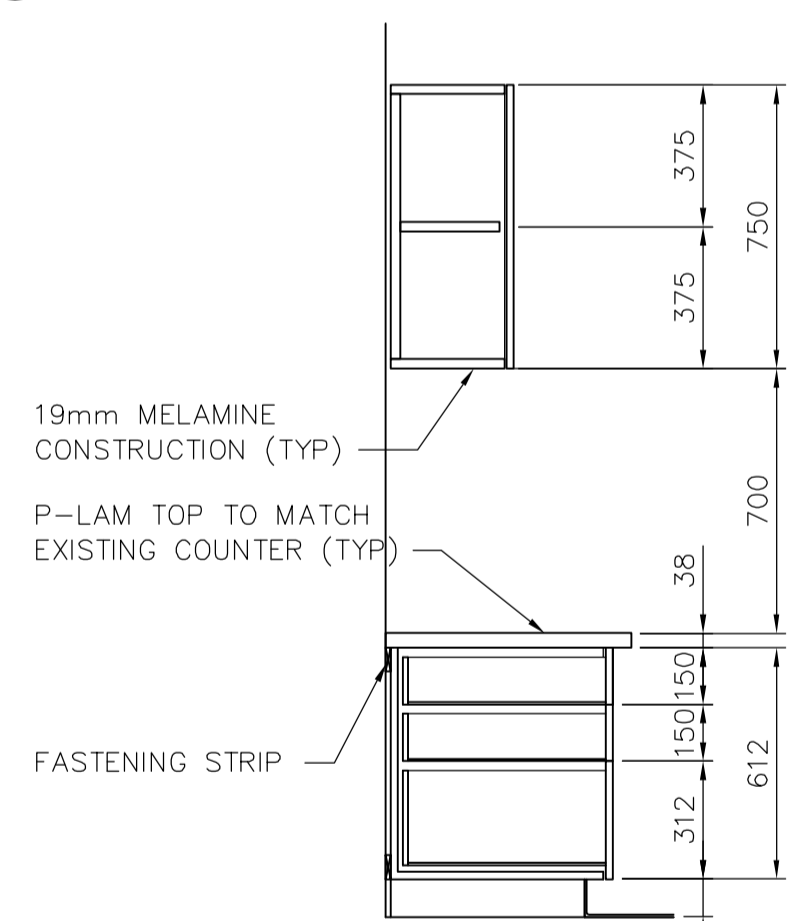


9 MILLWORK SECTION
A1.01 1:20

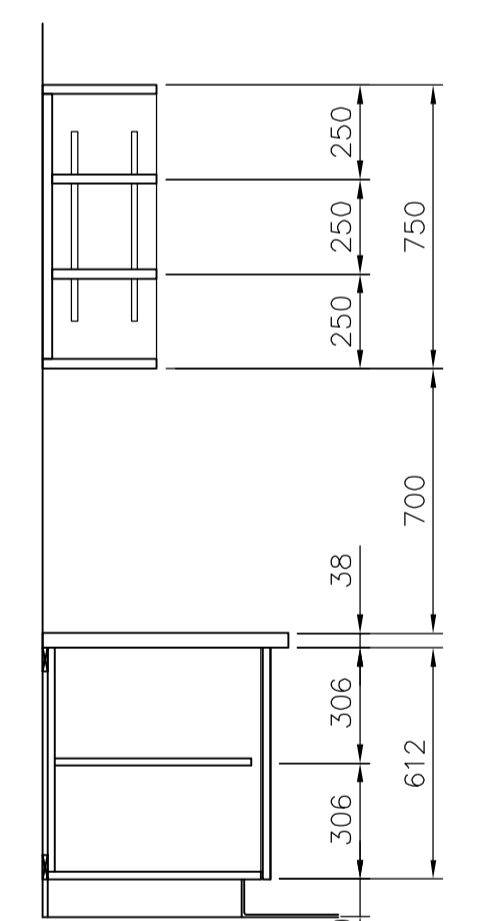


8 MILLWORK SECTION
A1.01 1:20

- TYPICAL MILLWORK CONSTRUCTION:**
- GABLES: 16mm MELAMINE
 - BACK: 6mm MASONITE - WHITE
 - SHELVES: 19mm MELAMINE
 - DOORS: 16mm MELAMINE
 - DRAWER FRONTS: 16mm MELAMINE
 - DRAWERS: 13mm MELAMINE, 6mm MASONITE BOTTOM
 - DRAWER SLIDES: FULL EXTENSION BALL-BEARING
 - PULLS: ALUMINUM, 100mm "D"
 - HINGES: EUROPEAN, HIDDEN STYLE
 - TOPS: PLASTIC LAMINATE ON 19mm PLYWOOD, VINYL "T" EDGE
 - FABRICATE FINISH CARPENTRY WORK TO AWWAC STANDARDS, CUSTOM QUALITY GRADE

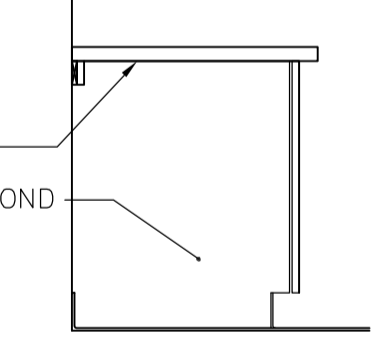

7 MILLWORK SECTION
A1.01 1:20

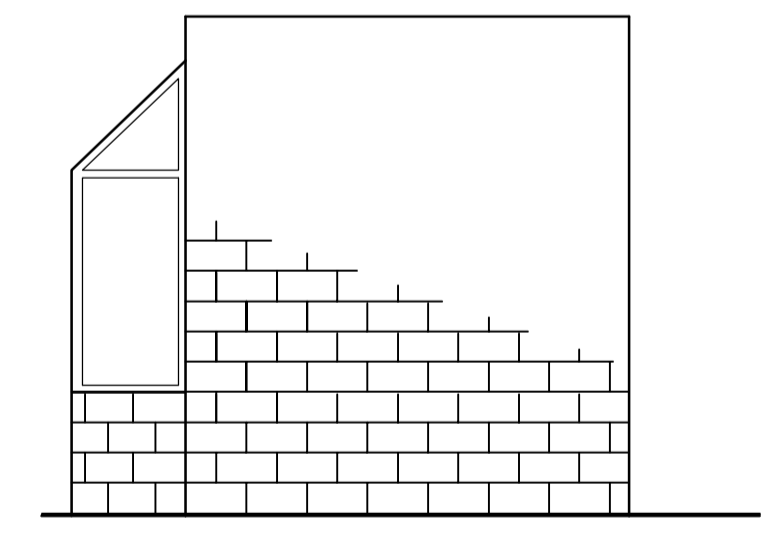

6 ELEVATION
A1.01 1:50

ROOM NO	ROOM NAME	FLOOR		WALLS												CEILING			COMMENTS			
		BASE		NORTH			EAST			SOUTH			WEST			CEILING						
		MAT	COL	MAT	FINISH	COL	MAT	FINISH	COL	MAT	FINISH	COL	MAT	FINISH	COL	MAT	FINISH	COL		HGT	AFF	
101	CONTROL ROOM	EPOXY	GREEN	EPOXY	COV	A	EXIST	EXIST	EXIST	CB	PT	CB	PT	CB	PT	CB	PT	LAT	PREFIN	WHITE	3000	MATCH EXIST COLOR FOR ALL FINISHES



B.M. ELEV.	
DESIGNED BY	NC
CHECKED BY	NC
DRAWN BY	AL/LK
APPROVED BY	JEH
HOR. SCALE:	AS NOTED
VERTICAL SCALE:	AS NOTED
NO.	21-2006 ADDENDUM 1
DATE	06/05/10
BY	LK
DATE	2006/01/03
DATE	2006/05/10



ENGINEER'S SEAL	
ORIGINAL SIGNED BY	N. COOPER
	2006/05/10
CONSULTANT DRAWING NO.	HA1.01

THE CITY OF WINNIPEG
WATER AND WASTE DEPARTMENT
ENGINEERING DIVISION

WEWPCC
BIOLOGICAL NUTRIENT REMOVAL UPGRADE
CONTRACT No. 3

ARCHITECTURAL
AREA H - HEADWORKS BUILDING
MODIFICATION TO EXISTING CONTROL ROOM

CITY FILE NUMBER
SHEET 1 OF 1
CITY DRAWING NUMBER