

INSTRUMENT LOOP DIAGRAM


LOOP NO. T600

FIELD PROCESS AREA


FIELD DEVICE PANEL

DCS

REFER TO DCS TERMINAL NUMBERING LEGEND BELOW

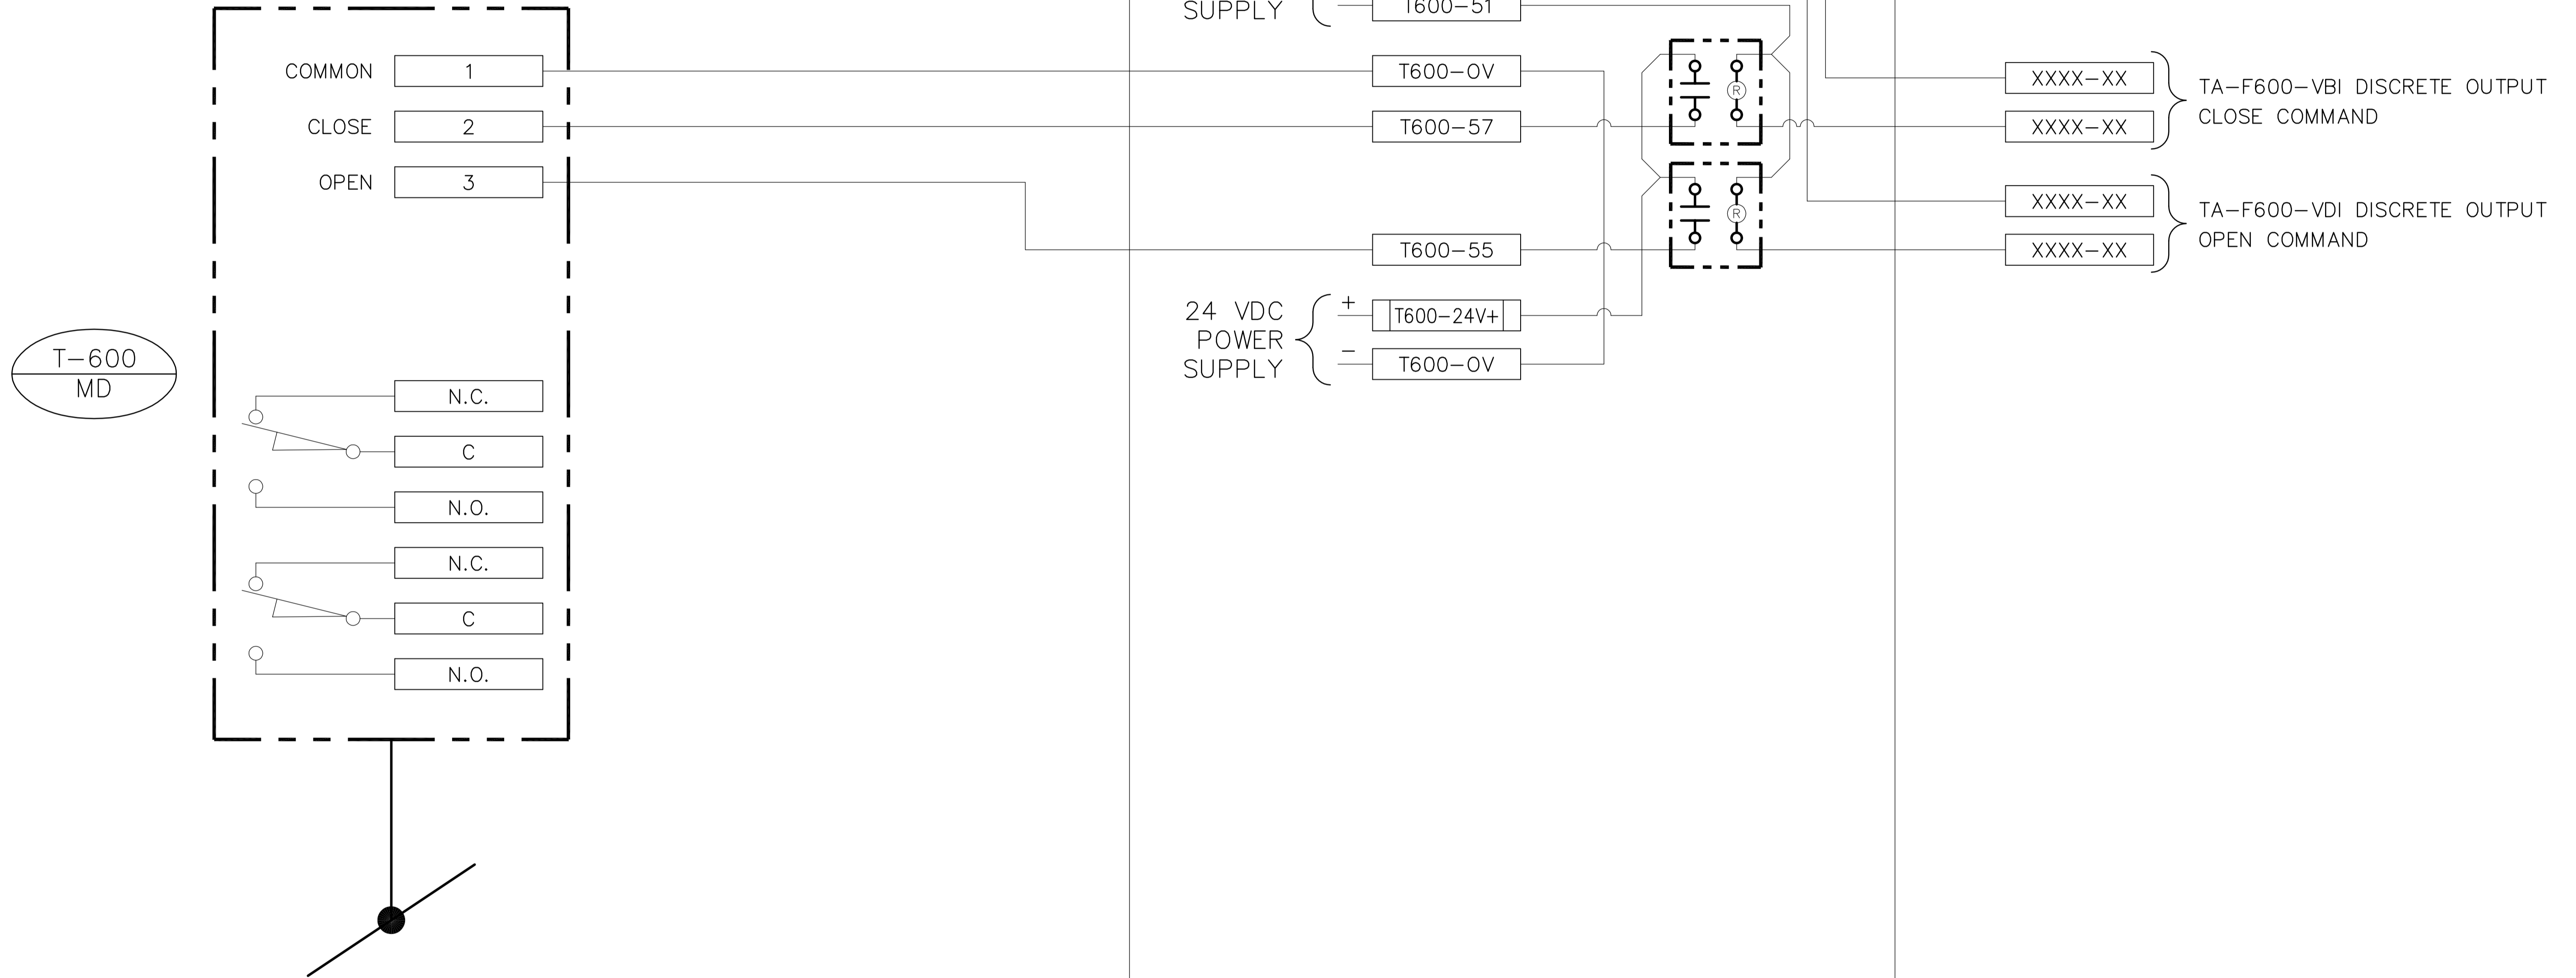

DCS TERMINAL NUMBERING

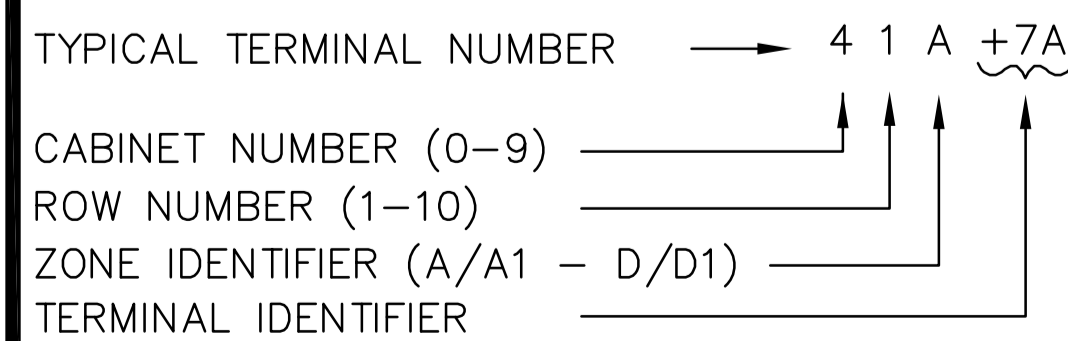

Earth Tech (Canada) Inc. Winnipeg, Manitoba 204.477.5381



THE CITY OF WINNIPEG
WATER AND WASTE DEPARTMENT
 WEWPCC - BIOLOGICAL NUTRIENT REMOVAL UPGRADE

INSTRUMENT LOOP DIAGRAM
 TYPICAL HVAC MOTORIZED DAMPER

SCALE AS NOTED
 DATE 2006/07/11
 DES BL DWN SRP
 CKD BL APP

DRAWING NO.
 ILD-18

DATE	REVISION	APP.