

INSTRUMENT LOOP DIAGRAM


LOOP NO. S778

FIELD PROCESS AREA

FIELD DEVICE PANEL

DCS

REFER TO DCS TERMINAL NUMBERING LEGEND BELOW

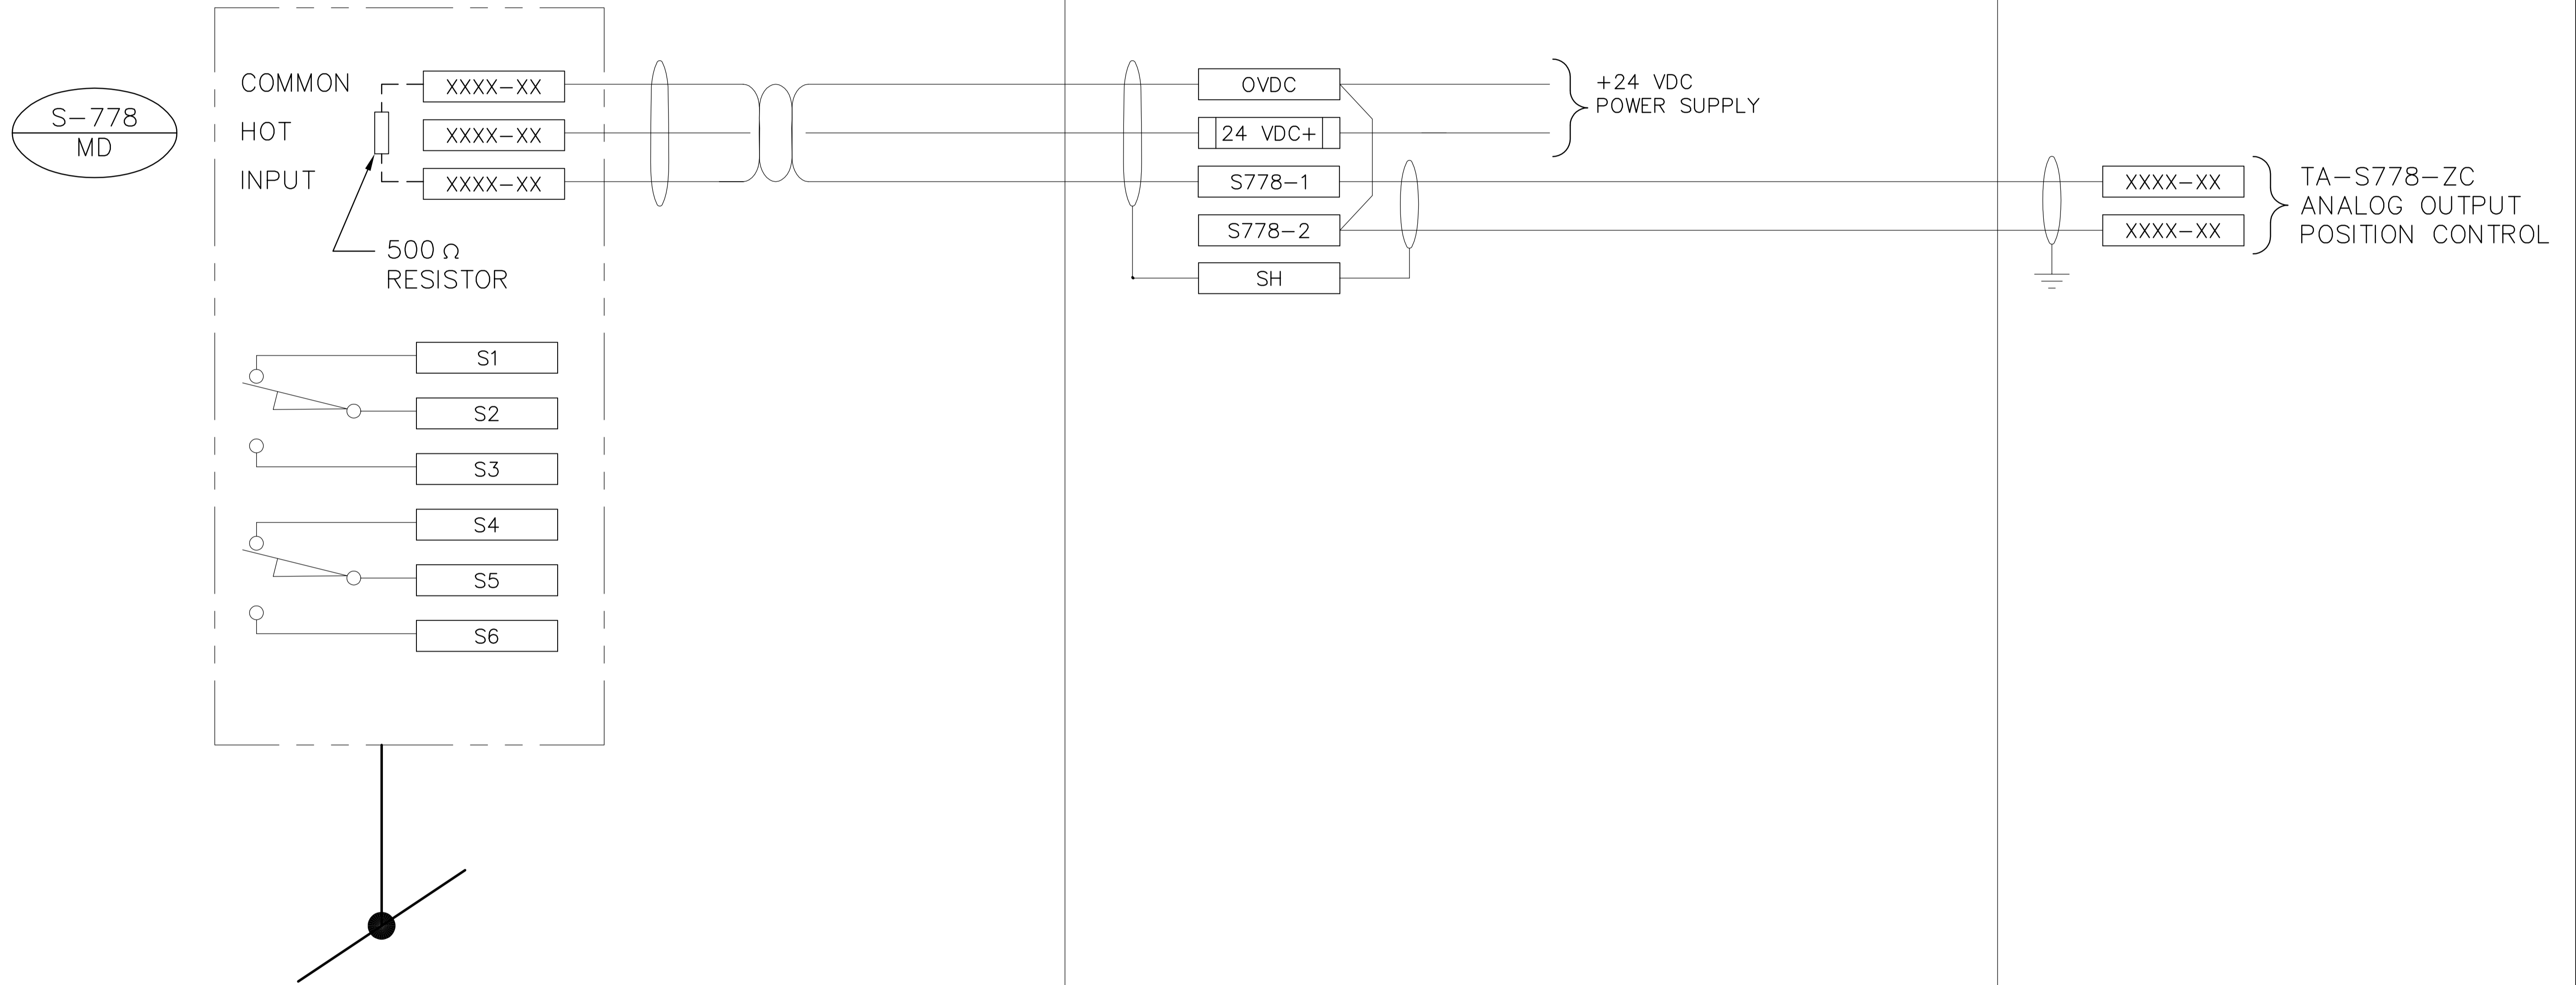

DCS TERMINAL NUMBERING

TYPICAL TERMINAL NUMBER → 4 1 A +7A
 CABINET NUMBER (0-9) →
 ROW NUMBER (1-10) →
 ZONE IDENTIFIER (A/A1 - D/D1) →
 TERMINAL IDENTIFIER →



Earth Tech (Canada) Inc. Winnipeg, Manitoba 204.477.5381



THE CITY OF WINNIPEG
WATER AND WASTE DEPARTMENT
 WEWPCC - BIOLOGICAL NUTRIENT REMOVAL UPGRADE

TYPICAL INSTRUMENT LOOP DIAGRAM
 HVAC MODULATING CONTROL DAMPER

SCALE AS NOTED
 DATE 2006/07/12
 DES BL DWN SRP
 CKD BL APP

DRAWING NO.
 ILD-21

DATE	REVISION	APP.