

INSTRUMENT LOOP DIAGRAM


LOOP NO. S780

FIELD PROCESS AREA

FIELD DEVICE PANEL

DCS

REFER TO DCS TERMINAL NUMBERING LEGEND BELOW

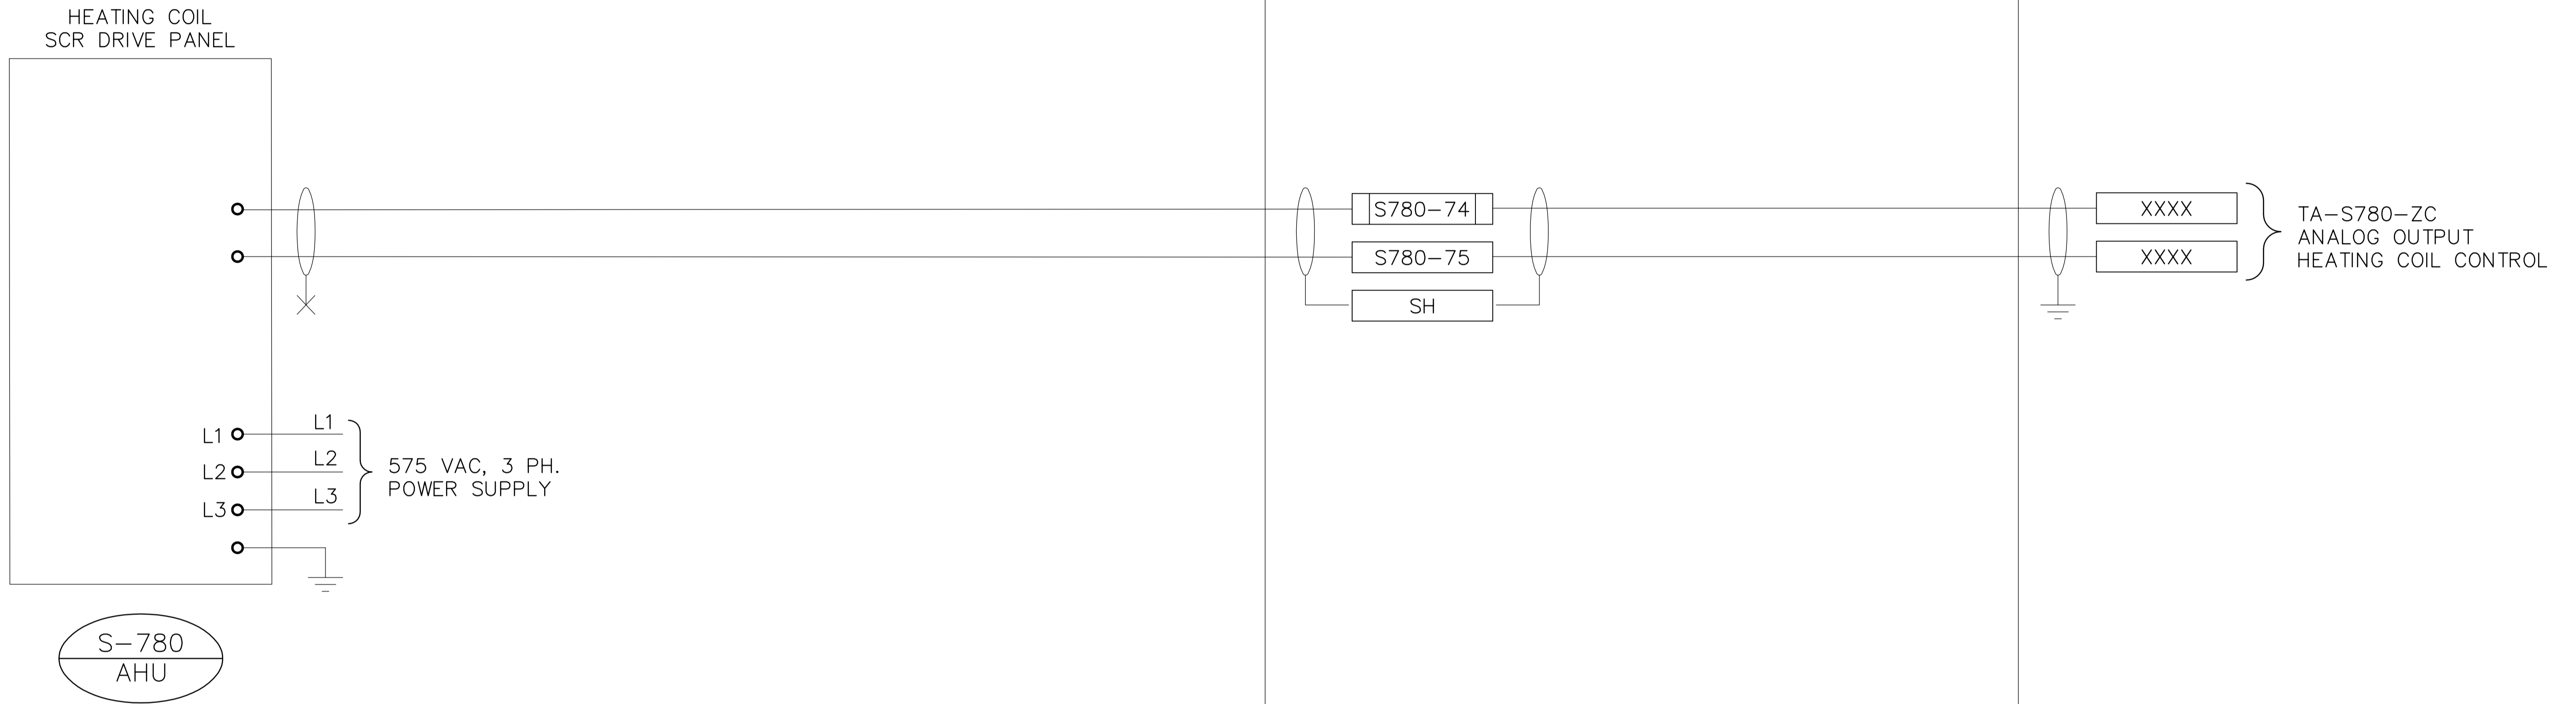

DCS TERMINAL NUMBERING

TYPICAL TERMINAL NUMBER → 4 1 A +7A

CABINET NUMBER (0-9) →

ROW NUMBER (1-10) →

ZONE IDENTIFIER (A/A1 - D/D1) →

TERMINAL IDENTIFIER →



Earth Tech (Canada) Inc. Winnipeg, Manitoba 204.477.5381



THE CITY OF WINNIPEG  
WATER AND WASTE DEPARTMENT  
WEWPCC - BIOLOGICAL NUTRIENT REMOVAL UPGRADE

SCALE AS NOTED  
DATE 2006/07/12  
DES BL DWN SRP  
CKD BL APP

TYPICAL INSTRUMENT LOOP DIAGRAM  
HVAC HEATING COIL SCR DRIVE

DRAWING NO.  
ILD-23

DATE	REVISION	APP.