


1 SECTION - MECHANICAL ROOM
SM4.02 SCALE 1:50

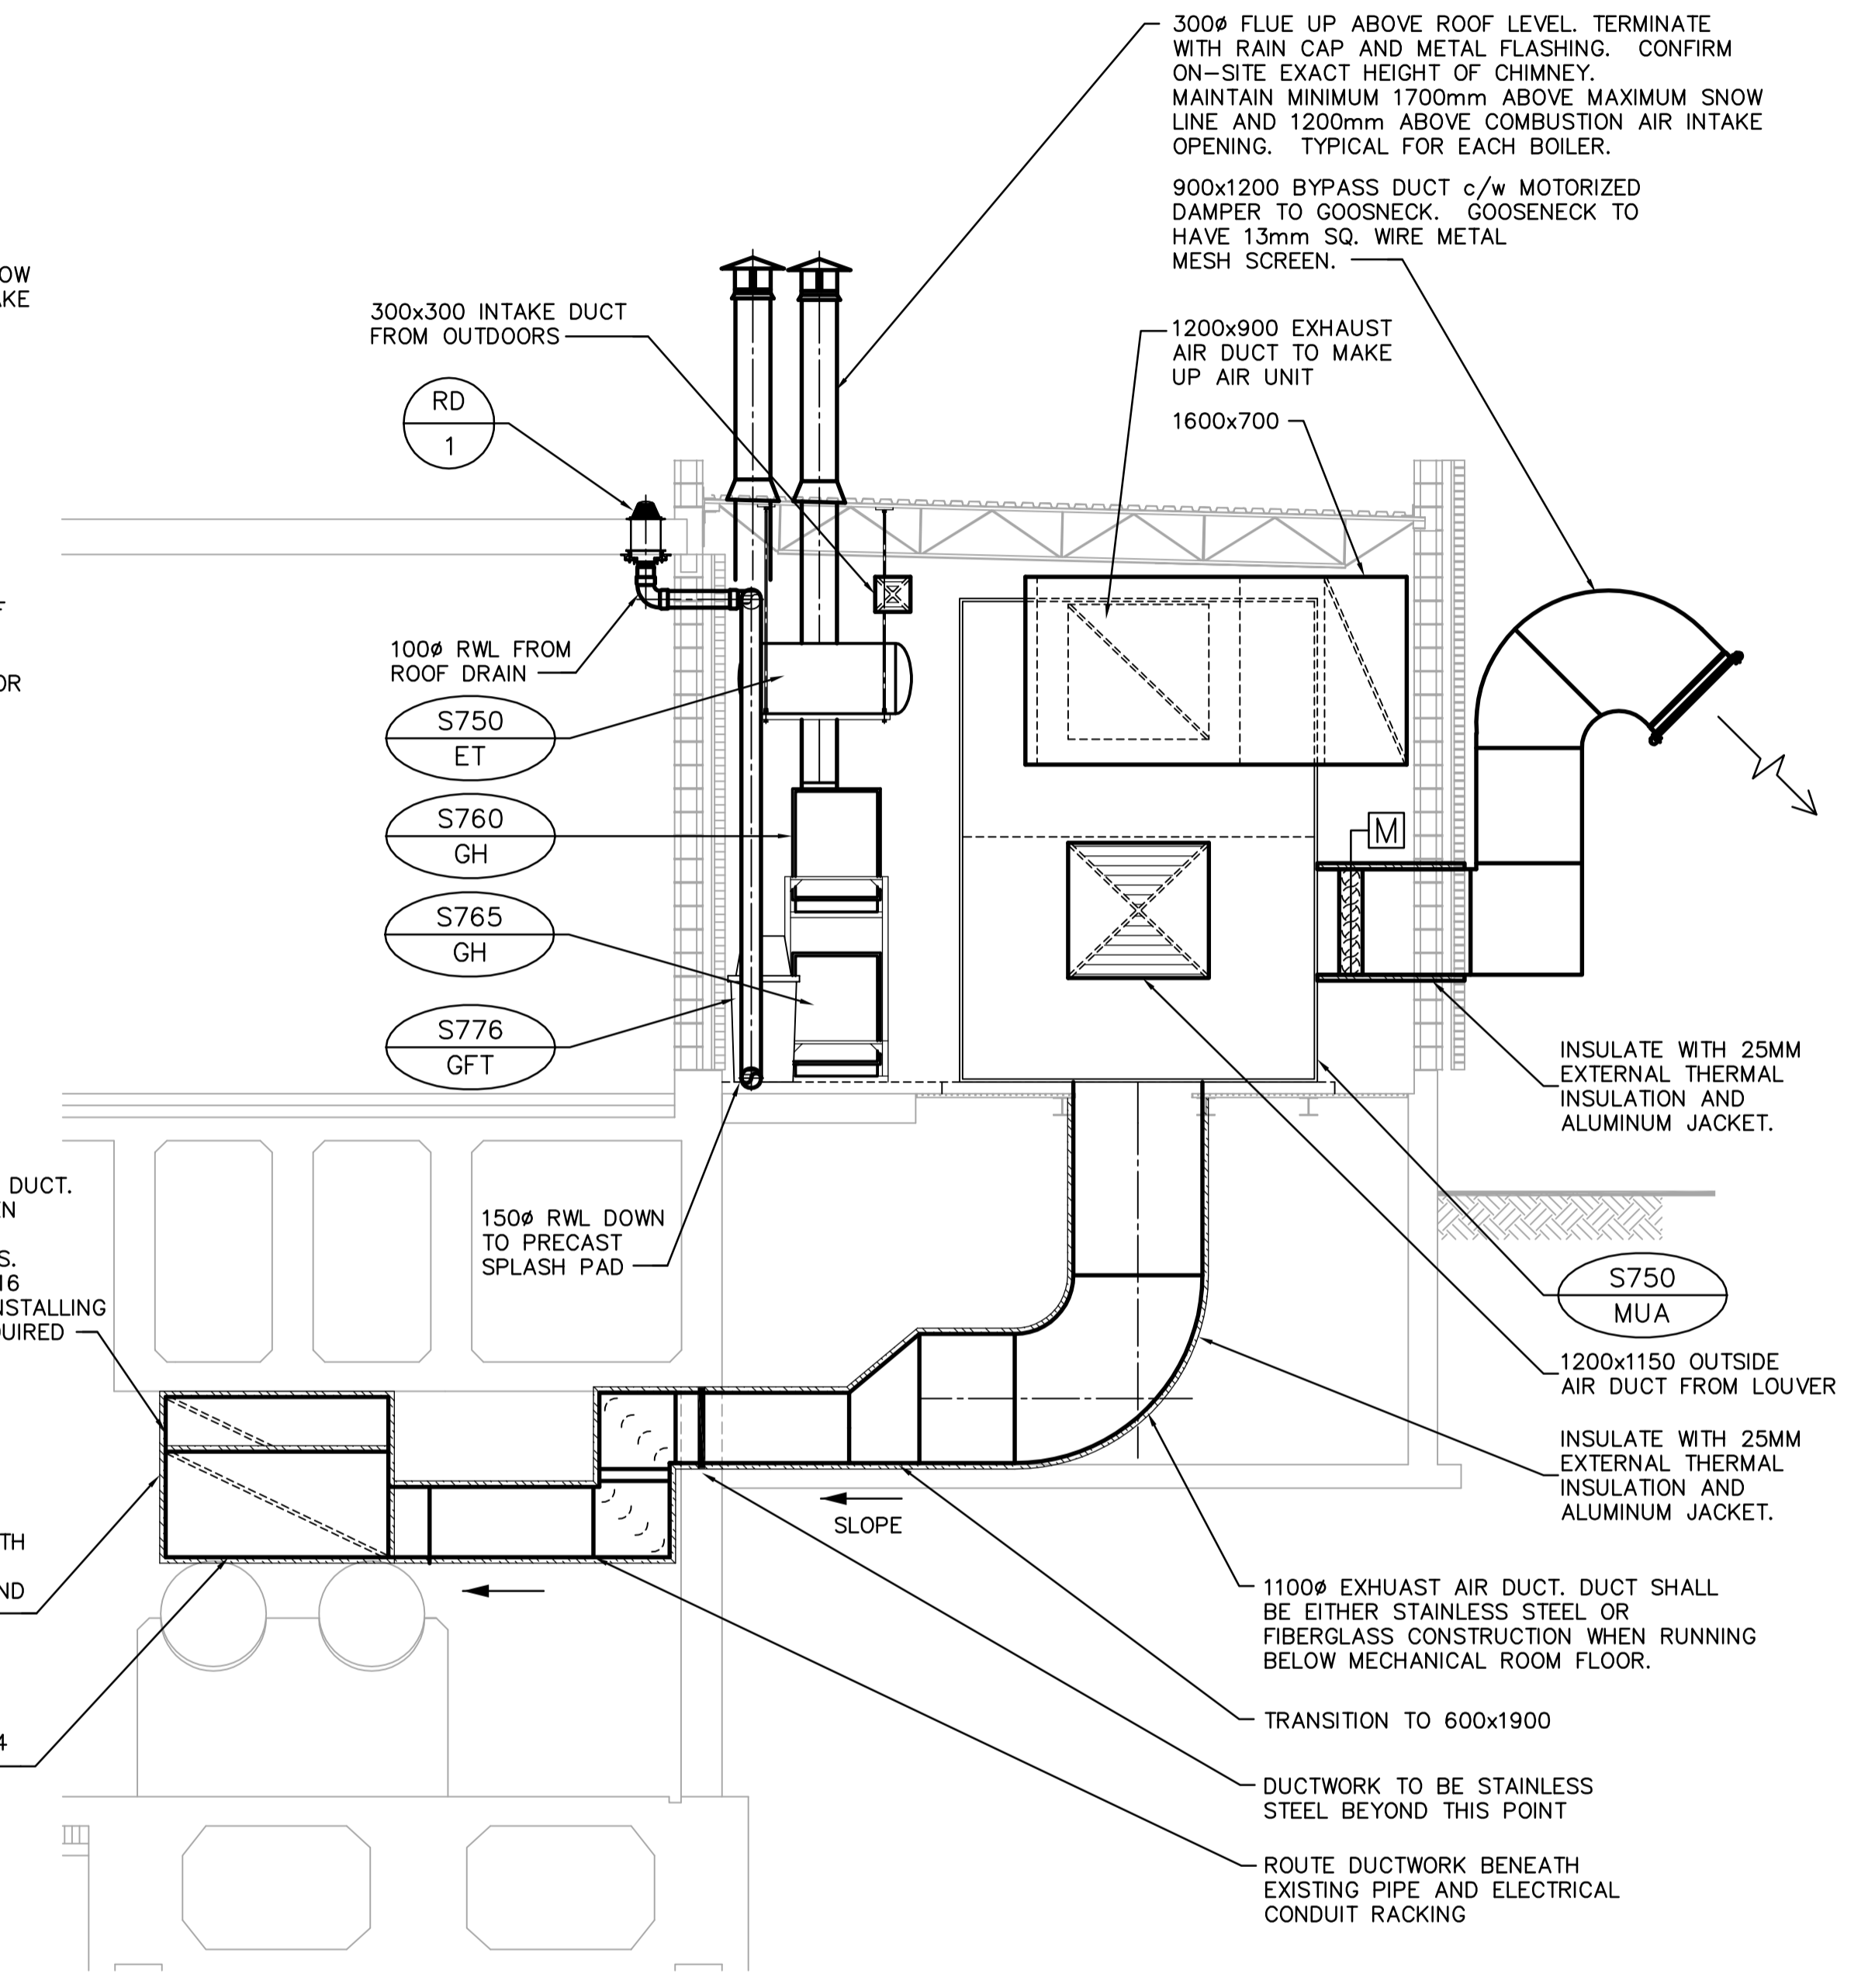

2 SECTION - MECHANICAL ROOM
SM3.02 SCALE 1:50

- GENERAL NOTES**
- COORDINATE WITH OTHER TRADES SO AS TO PREVENT CONFLICTS.
 - ALL DUCTWORK SHALL BE SUPPORTED AND SUSPENDED AS PER SPECIFICATIONS AND LOCAL CODES. (SEE DETAILS)



B.M. ELEV.		 A Tyco International Ltd. Company		ENGINEER'S SEAL		 THE CITY OF WINNIPEG WATER AND WASTE DEPARTMENT ENGINEERING DIVISION	
				DESIGNED BY: AB			
		DRAWN BY: DL		CHECKED BY: PVL		CITY FILE NUMBER	
		APPROVED BY: JEH		DATE: 2006/04/26		SHEET OF	
01 21-2006 ADDENDUM 3 06/05/19 LJW		HOR. SCALE: AS NOTED		RELEASED FOR CONSTRUCTION BY: J. VEILLEUX		CITY DRAWING NUMBER	
00 ISSUED FOR TENDER 06/04/26 DC		VERTICAL SCALE:		DATE: 2005/12/19		CONSULTANT DRAWING NO. SM5.02	
NO. REVISIONS		DATE		DATE: 2006/04/26		MECHANICAL AREA S - SECONDARY CLARIFIER 3 MECHANICAL ROOM SECTIONS	