


**NOTES:**

1. CP-P31, CP-P32, LCP-P11A & LCP-P12A SUPPLIED BY CITY.
2. CP-011, CP-011A & ASSOCIATED CABLING NOT IN CONTRACT 742-2005

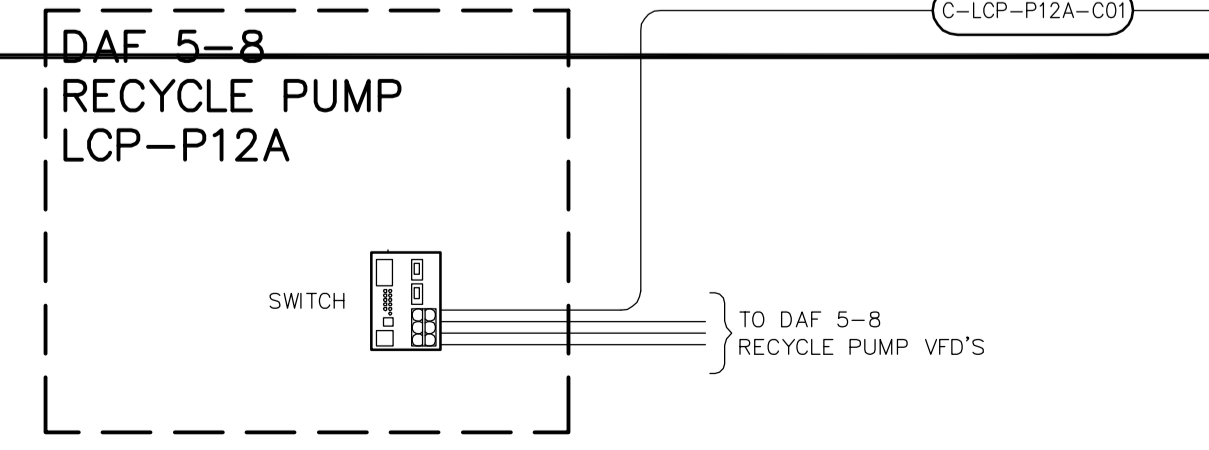

**APEGM**  
 Certificate of Authorization  
 Earth Tech Canada Inc.  
 No. 730 Expiry: April 30, 2007

NO.	REVISIONS	DATE	BY
03	ISSUED FOR CONSTRUCTION	06/07/28	JBC
02	742-2005 ADDENDUM 9	06/06/16	SRP
01	742-2005 ADDENDUM 6	06/05/26	SRP
00	ISSUED FOR TENDER	06/03/29	GLG

DESIGNED BY	SWT	CHECKED BY	SWT
DRAWN BY	LAE	APPROVED BY	AHL
SCALE:	NONE	RELEASED FOR CONSTRUCTION BY:	R. SOROKOWSKI
DATE	2006/02/02	DATE	2006/03/29

ENGINEER'S SEAL  
 ORIGINAL SIGNED BY  
 S.W. TORMEY  
 2006/03/29  
 CONSULTANT DRAWING NO.  
 WH-A0102

**THE CITY OF WINNIPEG**  
 WATER AND WASTE DEPARTMENT  
 ENGINEERING DIVISION

WATER TREATMENT PLANT  
 MAIN BUILDING  
 MECHANICAL AND ELECTRICAL

AUTOMATION / I&C  
 PLANT COMMUNICATION NETWORK  
 BLOCK DIAGRAM

CITY FILE NUMBER  
 SHEET OF  
 CITY DRAWING NUMBER  
 1-0601H-E-A0102-001-030