


WEST SIDEWALK RETAINING WALL ELEVATION
1: 75 LOOKING WEST

DRAWING REDUCED NOT TO SCALE

| RETAINING WALL REINFORCEMENT | |
|--|--|
| A 14-WS15001 4-WS15011 HORIZ. F.F. & B.F. 14-WS25001 VERT. DWLS. F.F. (CUT TO FIT) 14-WS25002 VERT. DWLS. B.F. (CUT TO FIT) | F 12-WS15001 12-WS20005 VERT. F.F. & B.F. 7-WS15006 HORIZ. F.F. & B.F. 12-WS25001 VERT. DWLS. F.F. 12-WS25002 VERT. DWLS. B.F. |
| B 14-WS15001 14-WS20009 VERT. F.F. & B.F. 5-WS15010 HORIZ. F.F. & B.F. 14-WS25001 DWLS. F.F. (CUT TO FIT) 14-WS25002 DWLS. B.F. (CUT TO FIT) | G 12-WS15001 12-WS20004 VERT. F.F. & B.F. 7-WS15005 HORIZ. F.F. & B.F. 12-WS25001 VERT. DWLS. F.F. 12-WS25002 VERT. DWLS. B.F. |
| C 13-WS15001 13-WS20008 VERT. F.F. & B.F. 5-WS15009 HORIZ. F.F. & B.F. 13-WS25001 VERT. DWLS. F.F. 13-WS25002 VERT. DWLS. B.F. | H 12-WS15001 12-WS20003 VERT. F.F. & B.F. 7-WS15004 HORIZ. F.F. & B.F. 12-WS25001 VERT. DWLS. F.F. 12-WS25002 VERT. DWLS. B.F. |
| D 13-WS15001 13-WS20007 VERT. F.F. & B.F. 6-WS15008 HORIZ. F.F. & B.F. 13-WS25001 VERT. DWLS. F.F. 13-WS25002 VERT. DWLS. B.F. | I 11-WS15001 11-WS20002 VERT. F.F. & B.F. 7-WS15003 HORIZ. F.F. & B.F. 11-WS25001 VERT. DWLS. F.F. 11-WS25002 VERT. DWLS. B.F. |
| E 12-WS15001 12-WS20006 VERT. F.F. & B.F. 6-WS15007 HORIZ. F.F. & B.F. 12-WS25001 VERT. DWLS. F.F. 12-WS25002 VERT. DWLS. B.F. | J 11-WS15001 11-WS20001 VERT. F.F. & B.F. 7-WS15002 HORIZ. F.F. & B.F. 11-WS25001 VERT. DWLS. F.F. 11-WS25002 VERT. DWLS. B.F. |
| K 12-WS15001 12-WS20005 VERT. F.F. & B.F. 7-WS15012 HORIZ. F.F. & B.F. 12-WS25001 VERT. DWLS. F.F. 12-WS25002 VERT. DWLS. B.F. | L 12-WS15001 12-WS20004 VERT. F.F. & B.F. 7-WS15013 HORIZ. F.F. & B.F. 12-WS25001 VERT. DWLS. F.F. 12-WS25002 VERT. DWLS. B.F. |
| M 11-WS15001 11-WS20003 VERT. F.F. & B.F. 7-WS15014 HORIZ. F.F. & B.F. 11-WS25001 VERT. DWLS. F.F. 11-WS25002 VERT. DWLS. B.F. | N 11-WS15001 11-WS20013 VERT. F.F. & B.F. 7-WS15015 HORIZ. F.F. & B.F. 11-WS25001 VERT. DWLS. F.F. 11-WS25002 VERT. DWLS. B.F. |
| P 18-WS15001 18-WS20010 VERT. F.F. & B.F. 7-WS15017 HORIZ. F.F. & B.F. 18-WS25001 VERT. DWLS. F.F. 18-WS25002 VERT. DWLS. B.F. | Q 18-WS15001 18-WS20011 VERT. F.F. & B.F. 6-WS15018 HORIZ. F.F. & B.F. 18-WS25001 VERT. DWLS. F.F. 18-WS25002 VERT. DWLS. B.F. |
| R 18-WS15001 18-WS20017 VERT. F.F. & B.F. 5-WS15019 HORIZ. F.F. & B.F. 18-WS25001 VERT. DWLS. F.F. 18-WS25002 VERT. DWLS. B.F. | S 18-WS15001 18-WS20018 VERT. F.F. & B.F. 5-WS15018 HORIZ. F.F. & B.F. 18-WS25001 DWLS. F.F. (CUT TO FIT) 18-WS25002 DWLS. B.F. (CUT TO FIT) |

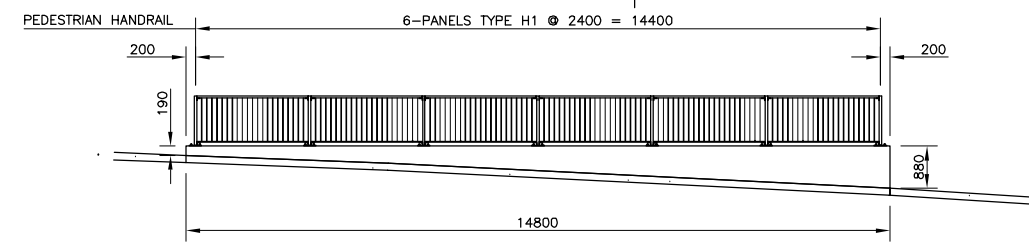

SOUTH SIDE OF CPR BRIDGE AT SOUTH EAST CORNER OF EXISTING BUILDING
SIDEWALK RETAINING WALL ELEVATION
1: 75 LOOKING WEST

| | | | | | | |
|--|---|--|--|--|---|--|
| DESIGNED BY: NBG/MRD DRAWN BY: NBG CHECKED BY: MRD REVIEWED BY: RAW | B.M. ELEV. 2 ISSUED FOR TENDER 05/22/07 MRD 1 ISSUED FOR CITY REVIEW 04/03/07 NBG | DILLON CONSULTING RELEASED FOR CONSTRUCTION ORIGINAL SIGNED BY B. A. NEIRINK DATE: APRIL 2007 | ENGINEER'S SEAL PROVINCE OF MANITOBA ORIGINAL STAMPED BY R.A. WIEBE 05/17/07 REGISTERED PROFESSIONAL ENGINEER | ENGINEER'S SEAL PROVINCE OF MANITOBA ORIGINAL STAMPED BY A.S. DERAJ 05/17/07 REGISTERED PROFESSIONAL ENGINEER | THE CITY OF WINNIPEG PUBLIC WORKS DEPARTMENT 2007 CAPITAL PROGRAM ANNABELLA STREET UNDERPASS RETAINING WALL REHABILITATION AND ROADWORKS | CITY DRAWING NUMBER U223-07-08 SHEET 8 OF 12 |
| CONSULTANT PROJECT NO. 06-7122-2000 | | | | | SOUTHBOUND SIDEWALK RETAINING WALL & PEDESTRIAN HANDRAIL LAYOUT BID OPP NO. 291-2007 | |