



REMOVE NATURAL GAS PIPING (+/- 150'-0", APPROX. 20'-0" AFF) FROM NORTH WALL OF SHOP AND STORE FOR REINSTALLATION AFTER O/H DOOR AND SLAB REPLACEMENT. DISCONNECT CONNECTIONS AND ENSURE SUPPLY IS CORRECTLY CUT-OFF. RE-CONNECT @ TIME OF REINSTALLATION.

REMOVE EXISTING RADIANT HEATERS (3 UNITS @ 20'-0" EACH, APPROX. 13'-0" AFF) FROM NORTH WALL OF SHOP AND STORE FOR REINSTALLATION AFTER O/H DOOR AND SLAB REPLACEMENT. DISCONNECT ANY GAS/ELECTRICAL CONNECTIONS AND ENSURE SUPPLY IS CORRECTLY CUT-OFF. RE-CONNECT @ TIME OF REINSTALLATION.


REMOVE EXISTING HORIZONTAL (1 - 48"x12"x80'-0" LONG HORIZONTAL DUCT @ +/-20'-0" AFF) AND VERTICAL AIR SUPPLY DUCTING (1 @ +/-10'-0", APPROX. 5'-0" TO 20'-0" AFF) FROM NORTH WALL OF SHOP AND STORE FOR REINSTALLATION AFTER O/H DOOR AND SLAB REPLACEMENT.

REMOVE EXISTING HORIZONTAL 6"/8" SPIRAL EXHAUST DUCTING (+/- 60'-0", APPROX. 11'-0" AFF) AND VERTICAL DROPS (4 @ +/- 10'-0") FROM NORTH WALL OF SHOP AND STORE FOR REINSTALLATION AFTER O/H DOOR AND SLAB REPLACEMENT. SLIGHT MODIFICATIONS TO DUCT MOUNTING AND LOCATIONS MAY NEED TO OCCUR FOR RE-MOUNTING, COORDINATION TO HAPPEN ON-SITE.

REMOVE SURFACE ELECTRICAL OUTLETS AND CONNECTIONS INCLUDING CONDUIT. APPROXIMATELY 200' TOTAL CONDUIT INCLUDING ELECTRICAL WIRE (APPROX. 4'-0" AFF) TO BE DISCONNECTED AND REMOVED. REMOVE 48" FLUORESCENT SUSPENDED LIGHTING UNITS (8) AND STORE FOR RE-INSTALLATION.

REMOVE PARTS WASHER FROM NORTH WALL AND STORE FOR RE-INSTALLATION. CAP WATER SUPPLY FOR RELOCATION +/- 5'-0" TO THE EAST. REMOVE AIR HOSE REELS (2) AND CONNECTIONS FROM NORTH WALL AND STORE FOR RE-INSTALLATION.

VIEW OF EXISTING NORTH WALL  
NTS

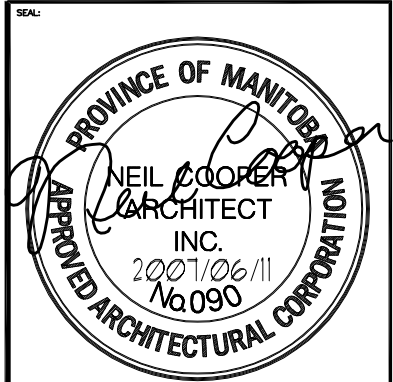

REV	DESCRIPTION	DATE	BY
0	ADDENDUM 2	JUN 11, 2007	LK



THIS DRAWING MUST NOT BE SCALED.  
THE CONTRACTOR SHALL VERIFY ALL DIMENSIONS, DATUMS AND LEVELS PRIOR TO COMMENCEMENT OF WORK AND IS HELD RESPONSIBLE FOR REPORTING ANY DISCREPANCY OR OMISSION TO THE CONTRACT ADMINISTRATOR IMMEDIATELY.  
THIS DRAWING IS THE EXCLUSIVE PROPERTY OF NEIL COOPER ARCHITECT INC AND CAN BE REPRODUCED ONLY WITH THE PERMISSION OF NEIL COOPER ARCHITECT INC. IN WHICH CASE THE REPRODUCTION MUST BEAR THEIR NAME AS THE ARCHITECTURAL FIRM.

**DRAWING:**  
INTERIOR ELEVATION PHOTO

**PROJECT:**  
195 TECUMSEH  
O/H DOOR & CONCRETE  
SLAB REPLACEMENT  
WINNIPEG, MANITOBA

Neil Cooper Architect Inc.  
10-395 Berry Street, Winnipeg, Manitoba R3J 1N6

DRAWN BY: DG	CHECKED BY: NC	SHEET NO.:	REV NO.:
DATE: JUN 11, 2007	A2.4R0		
SCALE: As Noted			
FILE: 06069/Contract Doc/Contract Dwgs/Arch Dwgs/A2.4R0.dwg			