

1 PARTIAL PLAN - ADMINISTRATION (SECOND FLOOR LEVEL)  
WB-B0129 1:100

NOTE: SEE DRAWING WB-B0353 FOR INTERIOR DETAILS OF THIS AREA


2 PARTIAL PLAN - DAF INFLUENT GALLERY (SECOND FLOOR LEVEL)  
WB-B0129 1:100

**WALL TYPES:**


- W1 EXIST CAST-IN-PLACE CONCRETE TYPICAL, UNLESS NOTED
- W2 CMU 290mm
- W3 CMU 240mm
- W4 CMU 190mm
- W5 CMU 140mm
- W6 CMU 90mm
- W6BD CMU 90mm BURNISHED CMU 90mm BURNISHED (DUAL WHYTHE - BACK TO BACK)
- W7 FROM FIN FLOOR TO 1200mm AFF: CMU 90mm BURNISHED 13mm FURRING BAR @ 400mm O/C 13mm GYP BD - PT FROM 1200mm AFF TO U/S OF CONCRETE SLAB - WALL TYPE WB
- WB 13mm GYP BD - PT 92mm STEEL STUDS @ 400mm O/C 13mm GYP BD - PT ACOUSTICAL BATT INSULATION ACOUSTICAL CAULK ON TOP & BOT PLATE
- W2B CMU 290mm BURNISHED
- W3A 240mm CMU AIR SPACE 92mm METAL STUDS 13mm GYP BD-PT
- W4B CMU 190mm BURNISHED
- W5B CMU 140mm BURNISHED
- W6B CMU 90mm BURNISHED

**FIRE RATINGS:**

- 1 HR FIRE RATING
- 2 HR FIRE RATING

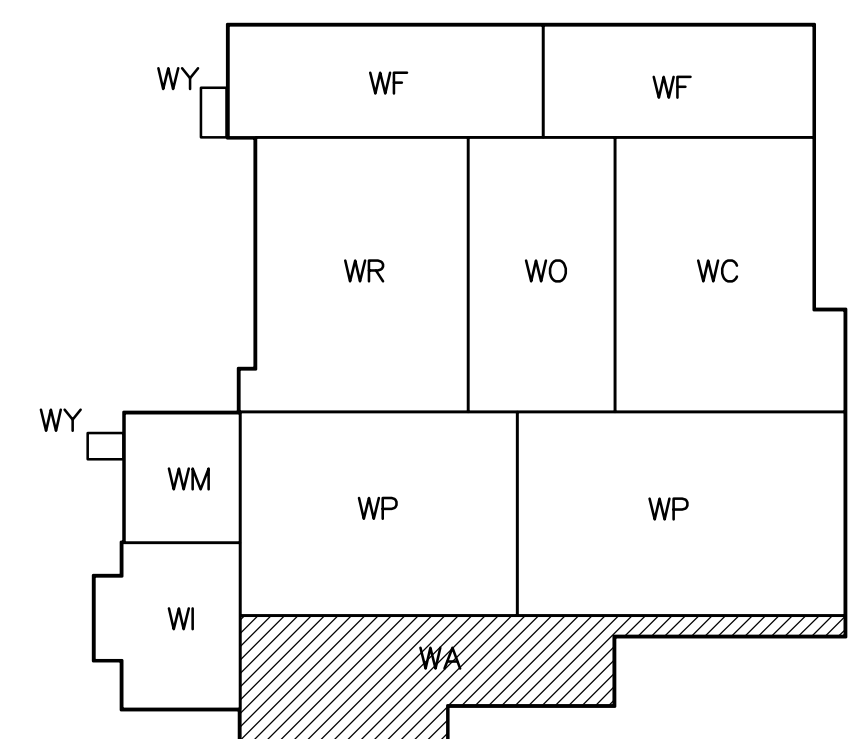

KEY PLAN

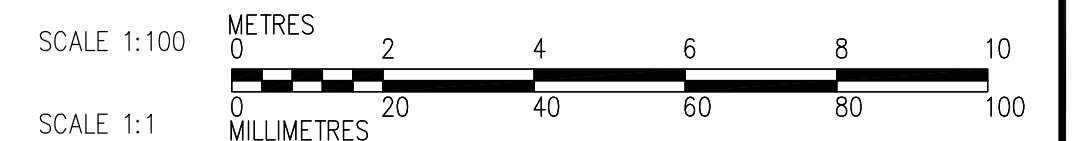

B.M. ELEV.			
DESIGNED BY	TWS	CHECKED BY	BJS
DRAWN BY	SH/LK/AL	APPROVED BY	AHL
SCALE:	1:100	RELEASED FOR CONSTRUCTION BY:	R. SOROKOWSKI
NO.	REVISIONS	DATE	DATE
01	95-2007 ADDENDUM 02	07/06/20	LK
00	ISSUED FOR TENDER	07/06/05	LK
		2005/08/03	

ENGINEER'S SEAL	ORIGINAL SIGNED BY
	NEIL COOPER
	2007/06/05
CONSULTANT DRAWING NO.	WB-B0129

**THE CITY OF WINNIPEG**  
**WATER AND WASTE DEPARTMENT**  
**ENGINEERING DIVISION**

WATER TREATMENT PLANT  
 MAIN BUILDING  
 OFFICE AND PLANT INTERIOR FINISHES

ARCHITECTURAL  
 PARTIAL PLAN OF ADMINISTRATION  
 & DAF INFLUENT GALLERY (ELEV. 242.500)

CITY FILE NUMBER  
 SHEET OF  
 CITY DRAWING NUMBER  
**1-06018-A-B0129-001-0D**