


1 LOWER LEVEL PLAN
1 : 50

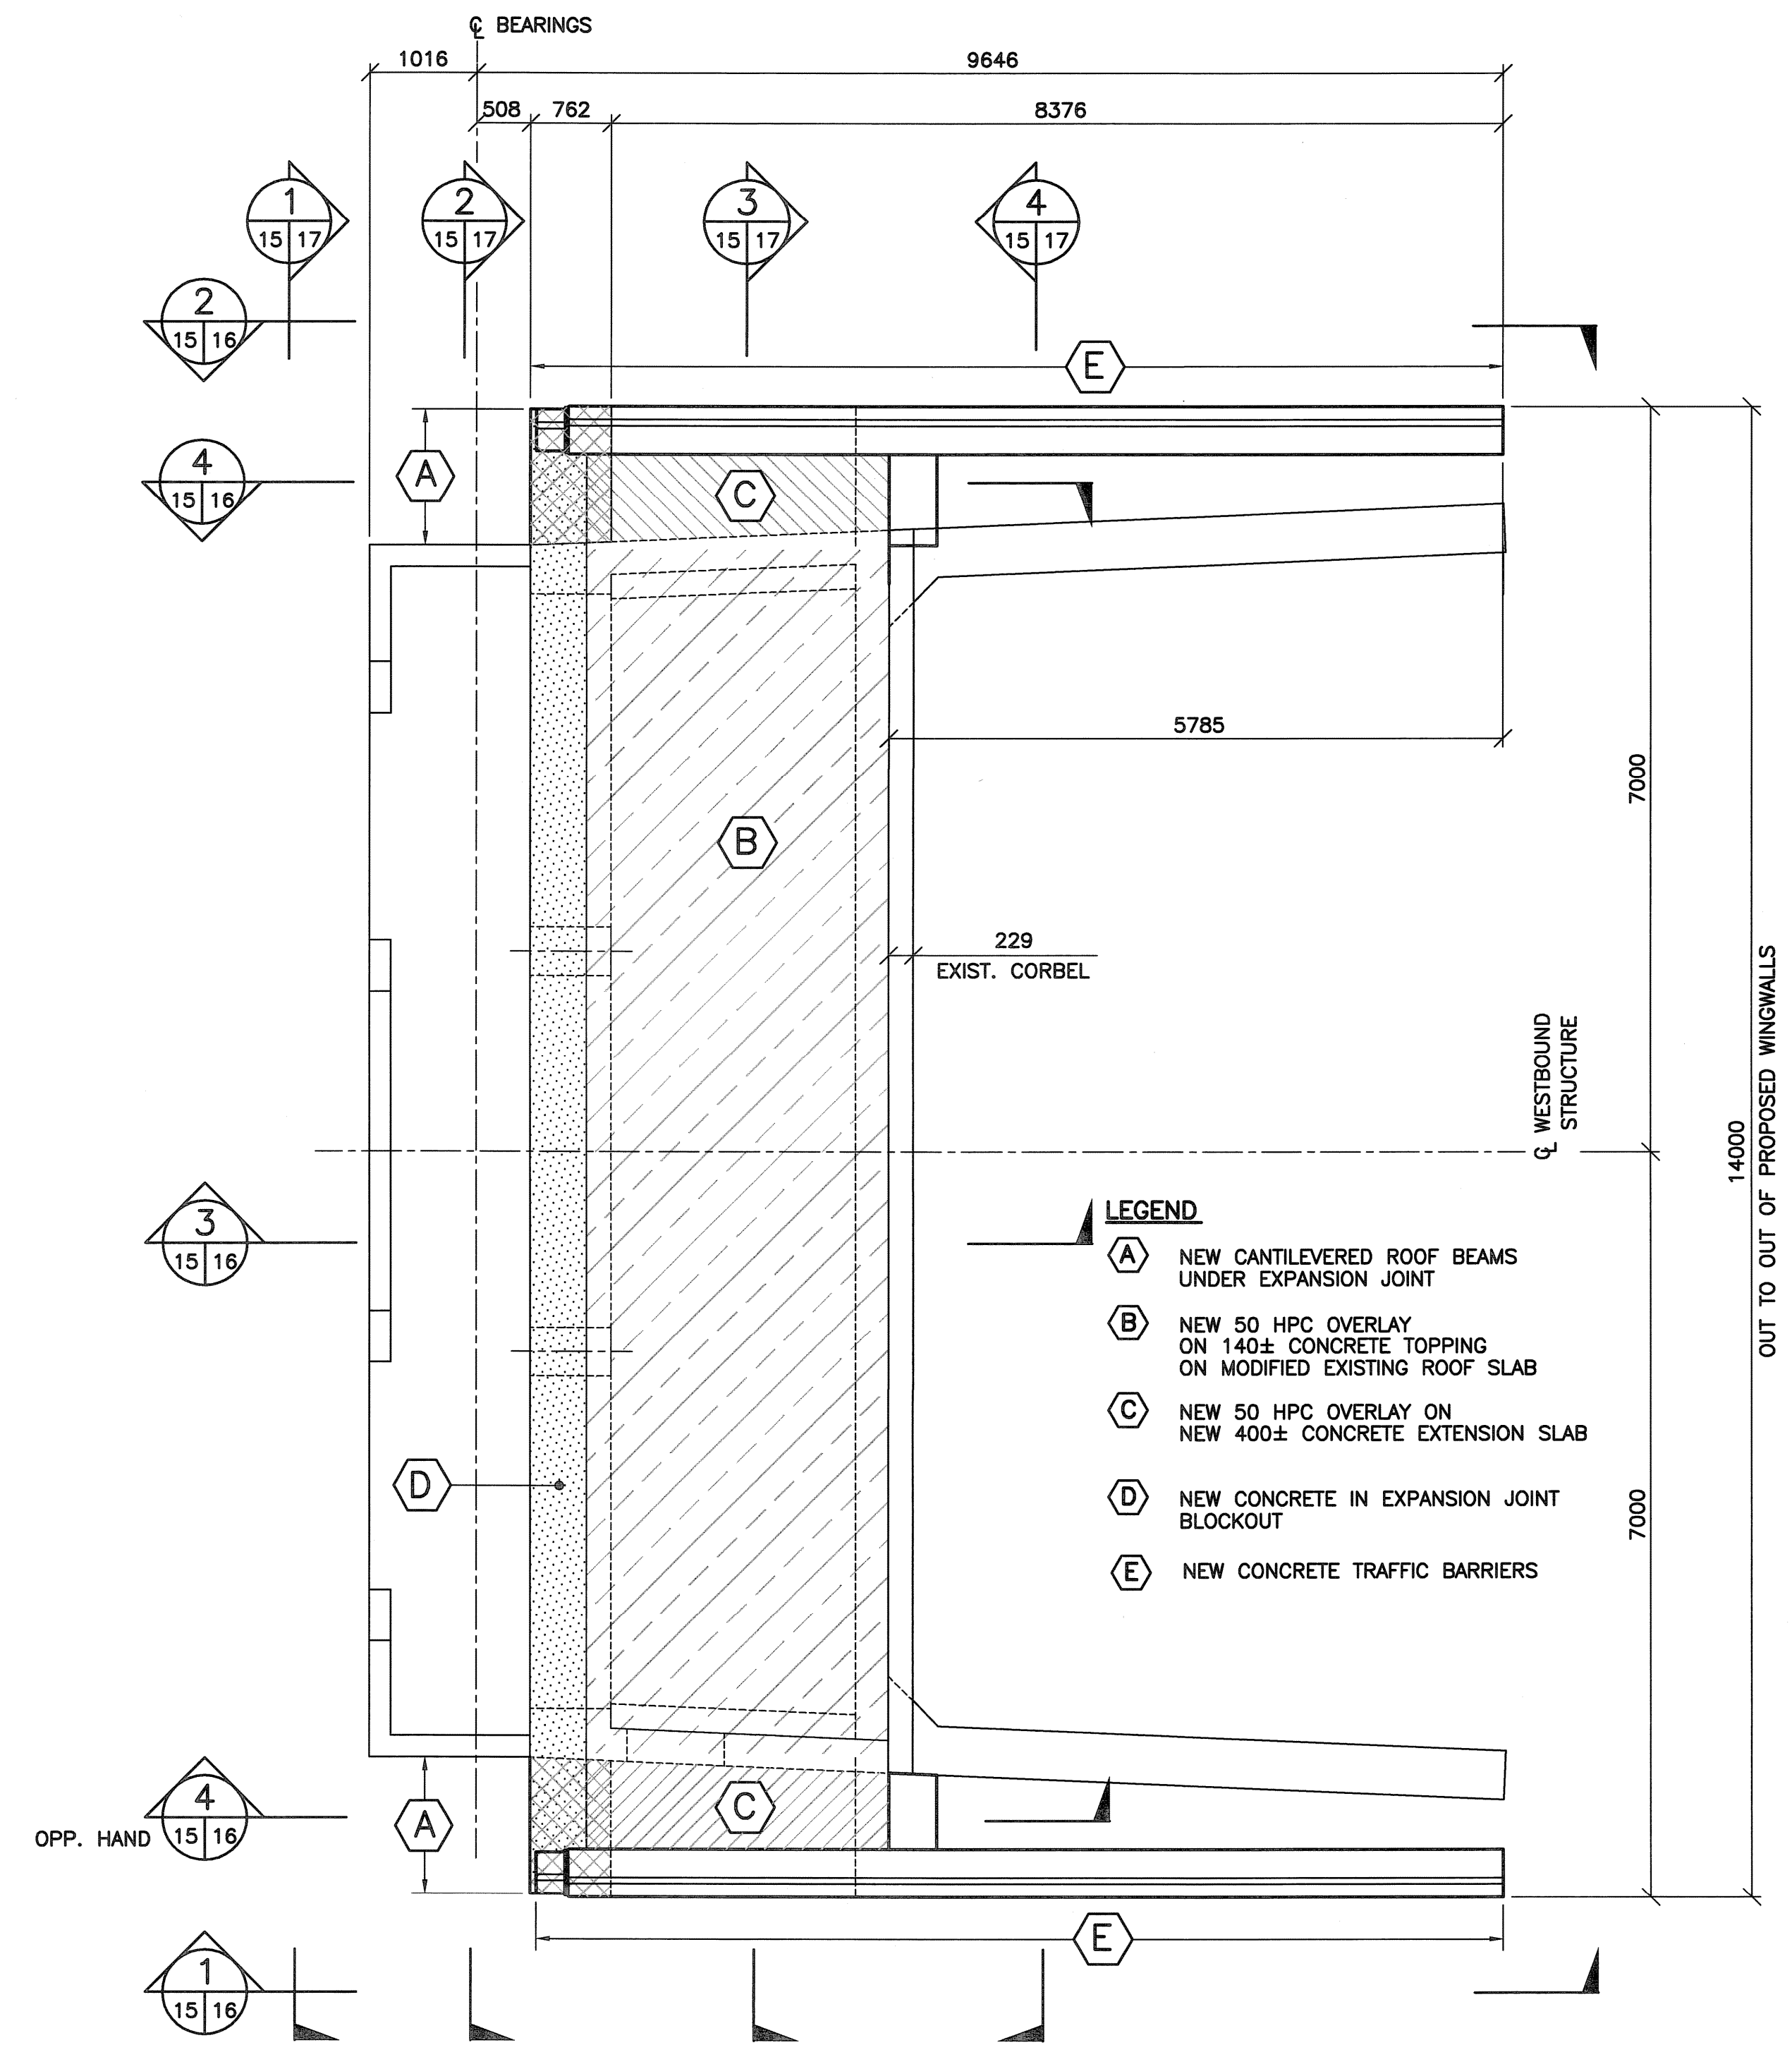

2 ROAD LEVEL PLAN
1 : 50

- LEGEND**
- (A) NEW CANTILEVERED ROOF BEAMS UNDER EXPANSION JOINT
 - (B) NEW 50 HPC OVERLAY ON 140± CONCRETE TOPPING ON MODIFIED EXISTING ROOF SLAB
 - (C) NEW 50 HPC OVERLAY ON NEW 400± CONCRETE EXTENSION SLAB
 - (D) NEW CONCRETE IN EXPANSION JOINT BLOCKOUT
 - (E) NEW CONCRETE TRAFFIC BARRIERS

S.M. ELEV.		F.B.		WARDROP Engineering Inc.		ORIGINAL DRAWING REVISION "00" SEALED BY E.F. SHEHATA 08.02.05		THE CITY OF WINNIPEG PUBLIC WORKS DEPARTMENT TRANSPORTATION ENGINEERING DIVISION	
DESIGNED BY	E.F.S.	CHECKED BY	<i>[Signature]</i>	DRAWN BY	C.L.	APPROVED BY	<i>[Signature]</i>	FORT GARRY TWIN BRIDGES WESTBOUND STRUCTURE REHABILITATION AND ASSOCIATED ROADWORKS	
01 ISSUED FOR ADDENDUM #2 08.03.05		00 ISSUED FOR TENDER 08.02.05		HOR. SCALE: AS NOTED		ACCEPTED BY DATE		CITY DRAWING NUMBER B173-08-015W	
NO. REVISIONS		DATE BY		DATE 08.02.05		CONSULTANT DRAWING NO. 0600070700-DWG-S1115-00		SHEET 15 OF 54	
								EAST ABUTMENT - CONCRETE DETAILS 1	
								15	