


**SOUTHWEST WALL ELEVATION**  
SCALE 1:100

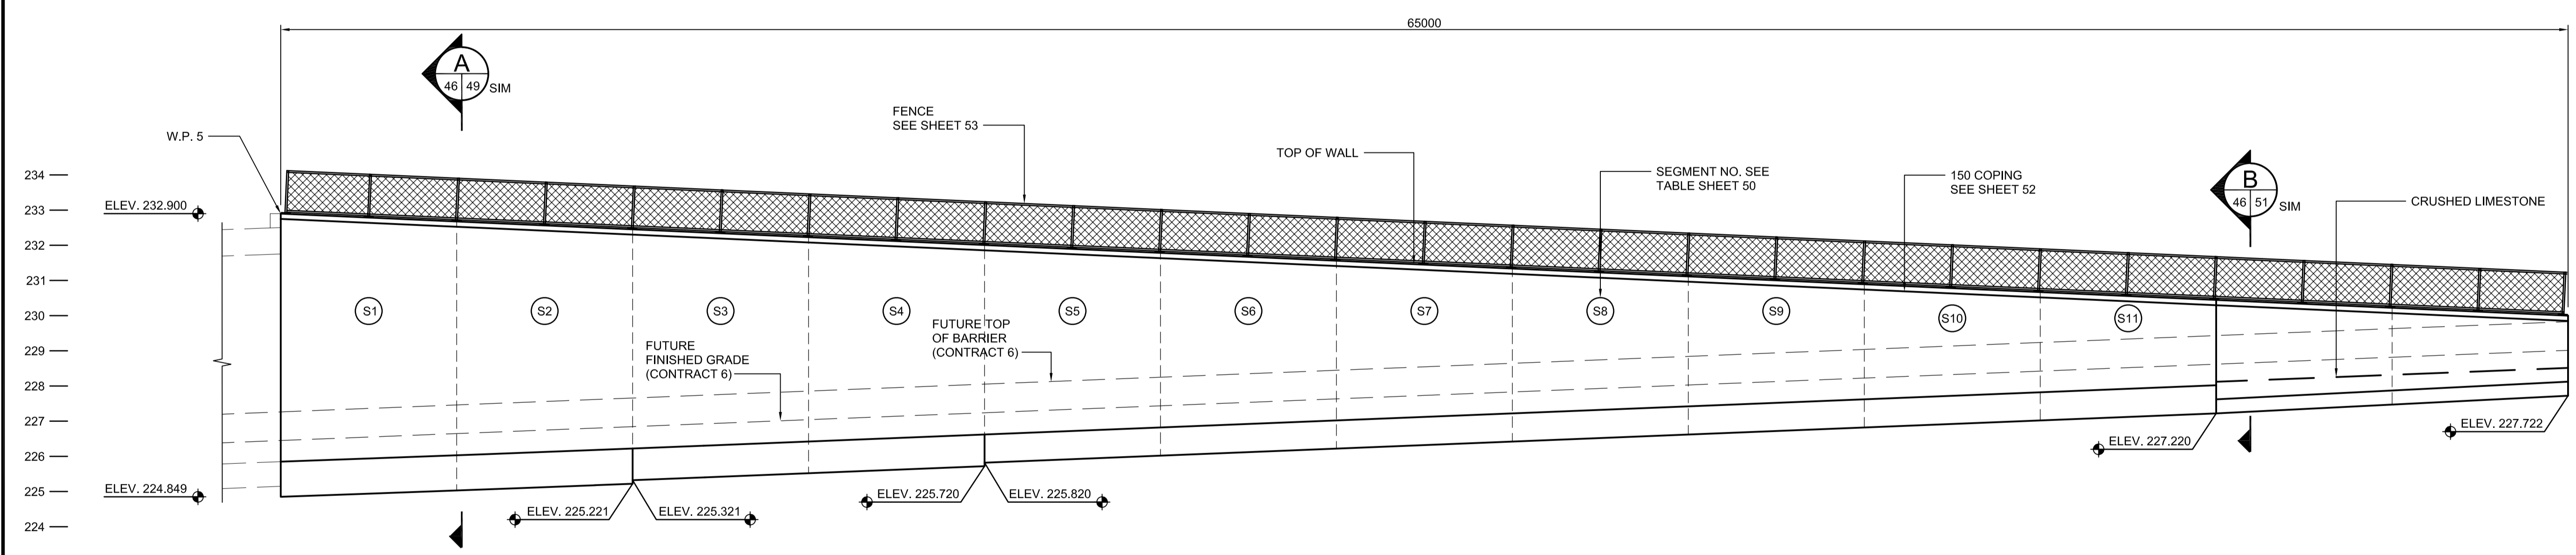


**SOUTHEAST WALL ELEVATION**  
SCALE 1:100

- NOTES:
1. FINISHED GRADE SHOWN WILL BE COMPLETED BY OTHERS CONTRACT 6 CONSTRUCTION AND IS SHOWN FOR INFORMATION ONLY.
  2. FENCE POST LAYOUT TO BE PROVIDED BY FENCING SUPPLIER. MAXIMUM SPACING 2500.
  3. FOUNDATION ELEVATIONS GIVEN AT EDGE OF FOOTING.



LOCATION UNDERGROUND	APPROVED STRUCTURES	B.M. ELEV.
SUPV. U/G STRUCTURES COMMITTEE	DATE	
NOTE: LOCATION OF UNDERGROUND STRUCTURES AS SHOWN ARE BASED ON THE BEST INFORMATION AVAILABLE. BUT NO GUARANTEE IS GIVEN THAT ALL EXISTING UTILITIES ARE SHOWN OR THAT THE GIVEN LOCATIONS ARE EXACT. CONFIRMATION OF EXISTENCE AND EXACT LOCATION OF ALL SERVICES MUST BE OBTAINED FROM THE INDIVIDUAL UTILITIES BEFORE PROCEEDING WITH CONSTRUCTION.		
1	ISSUED WITH ADDENDUM #4	11/04/2009 RCB
0	ISSUED FOR TENDER	10/13/2009 RCB
NO.	REVISIONS	DATE BY

DESIGNED BY	KGW
DRAWN BY	RCB
CHECKED BY	KGW
APPROVED BY	DPK
HOR. SCALE	AS SHOWN
VERTICAL	AS SHOWN
DATE	2009/06/24

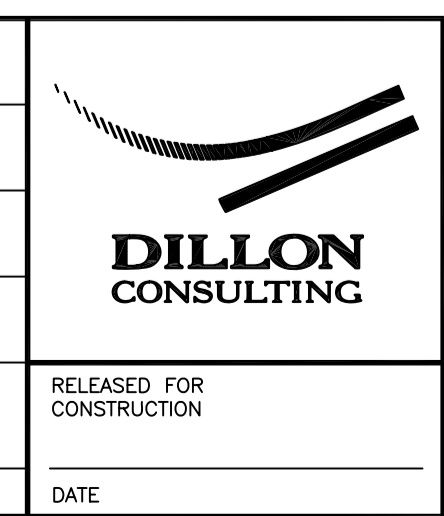

**THE CITY OF WINNIPEG**  
TRANSIT DEPARTMENT

Winnipeg

SOUTHWEST RAPID TRANSIT CORRIDOR - STAGE 1  
TRANSITWAY TUNNEL AT CN RIVERS SUBDIVISION  
MILEAGE 1.38 & ASSOCIATED WORKS

CITY DRAWING NUMBER: U237-09-46  
SHEET 46 OF 73  
CONSULTANT DRAWING NUMBER: C4-S1123-T

CONSULTANT PROJECT NO. 088813

SOUTH WALL ELEVATIONS

G:\cadd\088813\Contract\Contract\_1\Current\C4-S1123-P.dwg